

Bosbury Conservation Area

Conservation Area

SCALE 1:5000




Herefordshire Council
Conservation
PO BOX 4
Plough Lane
Hereford
HR4 0XH



© Herefordshire Council. Crown
Copyright. All rights reserved.
100024168. 2009

Tel.: (01432) 260000
Fax: (01432) 383031

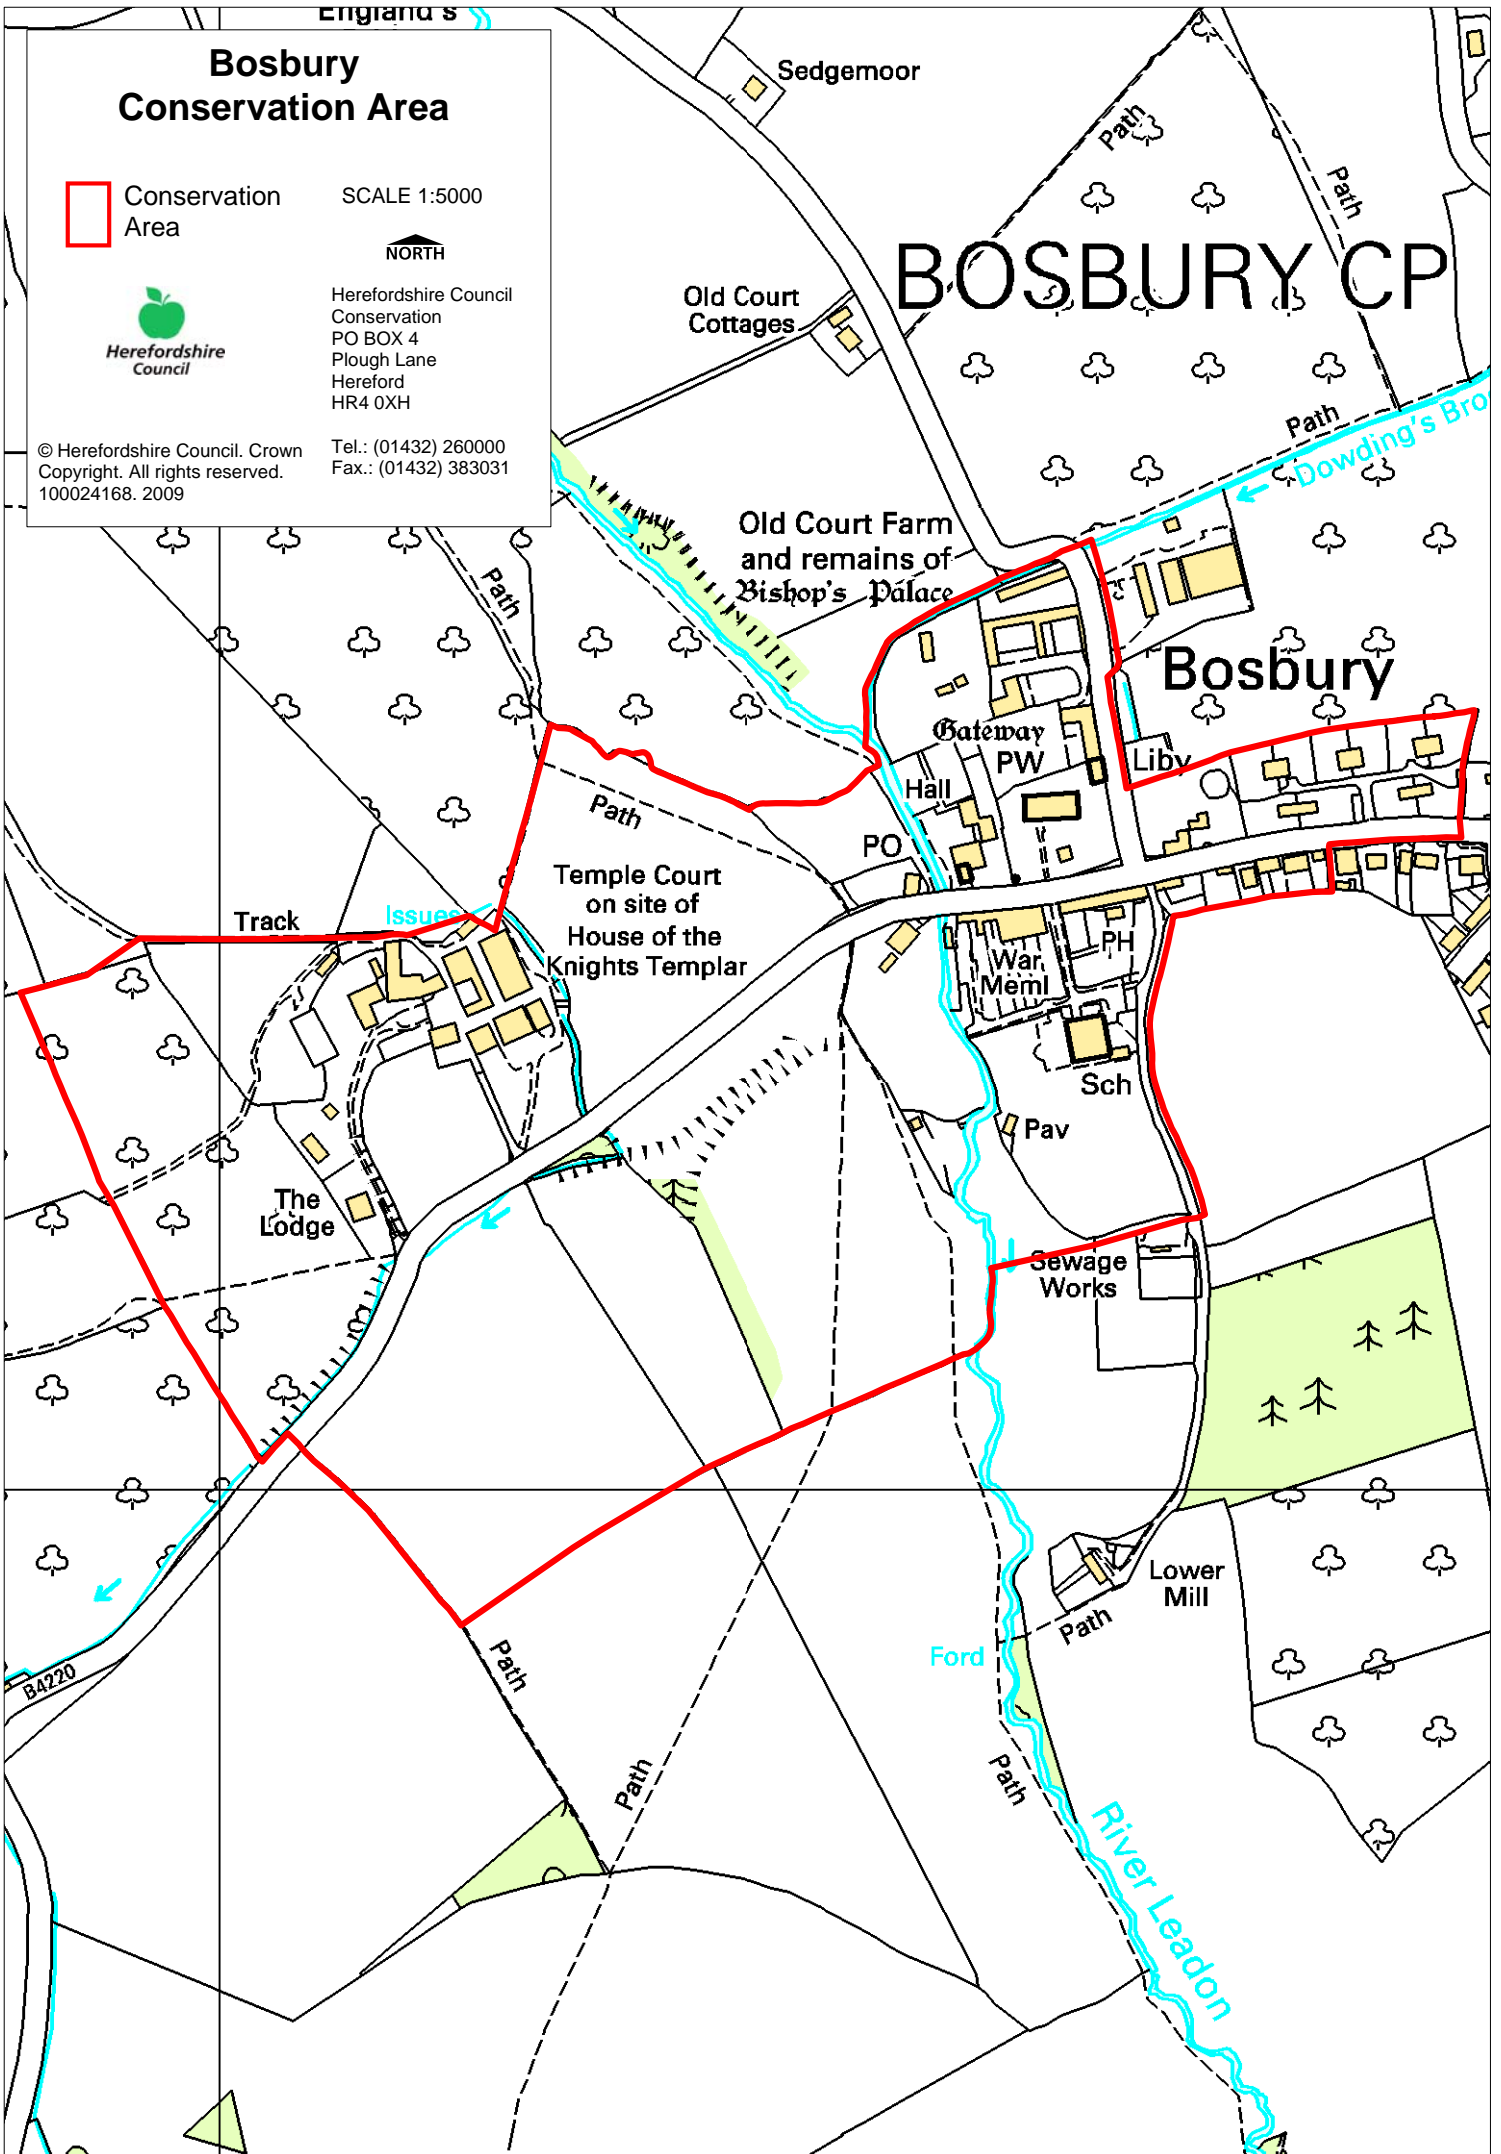

Sedgemoor

Old Court Cottages

BOSBURY CP

Old Court Farm
and remains of
Bishop's Palace

Bosbury

Temple Court
on site of
House of the
Knights Templar

Track

The Lodge

Gateway
PW
Hall
PO

War.
Meml
PH

Sch

Pav

Sewage
Works

Lower
Mill

Ford

River Leadon

Dowding's Bro

B4220