

# HEREFORDSHIRE COUNCIL

## NOTICE OF PROPOSAL

### (VARIOUS ROADS, BARTONSHAM AND AREA, HEREFORD) (20 MPH SPEED LIMIT) ORDER 2011

Notice is hereby given that Herefordshire Council ("the Council") in exercise of its powers under section 84 of the Road Traffic Regulation Act 1984 and of all other enabling powers proposes to make the above-named Order, the effect of which would be to introduce the following speed restrictions:

That no person shall drive a motor vehicle at a speed exceeding 20 miles per hour along the lengths of road as stated below:

U80005, East Street - for its entire length	U80016, Offa Street - for its entire length
U80017, St Johns Street - for its entire length	U80018, Ferrers Street - for its entire length
U80019, St Ethelbert Street - for its entire length	U80019, Castle Street - for its entire length
U80020, Quay Street - for its entire length	U80021, Castle Hill - for its entire length
U80022, Cantilupe Road - for its entire length	U80023, Nelson Street - for its entire length
U80023, Mill Street - for its entire length	U80024, Green Street - for its entire length
U80025, St Owen Gate - for its entire length	U80026, Grove Road - for its entire length
U80027, Grenfell Road - for its entire length	U80028, St James Road - for its entire length
U80029, Vicarage Road - for its entire length	U80030, Harold Street - for its entire length
U80031, Hampton Street - for its entire length	U80032, Bartonsham Road - for its entire length
U80033, Park Street - for its entire length	U80034, Crozen Lane - for its entire length
U80035, Outfall Works Road - for its entire length	U80041, Church Street - for its entire length

A copy of the draft Order with plan and Statement of Reasons are available for inspection at the Council Offices at Brockington, 35 Hafod Road, Hereford. HR1 1SH (Tel: 01432- 260200), and at The Hereford Centre, Hereford Customer Services Franklin House, 4 Commercial Road, Hereford, HR1 2BB. (Tel: 01432 260500) during their normal opening hours and details can also be found at [www.herefordshire.gov.uk](http://www.herefordshire.gov.uk)

Photocopies of the said documents may be provided on payment of the photocopying charges of the Council.

Any queries in relation to this proposal may be directed to the Traffic Team (tel: 01432-842138)

Objections to the Order (stating the grounds on which they are made) and other representations relating to the Order must be received by the Council in writing on or before 7<sup>th</sup> October 2011 and should be sent to the Traffic Team at the address stated below or by e-mail to [trocomment@amey.co.uk](mailto:trocomment@amey.co.uk) quoting ref: C.003.11

Any representations received by the Council may be imparted to third parties.

Richard Ball

Assistant Director Place Based Commissioning  
Herefordshire Council

Amey Herefordshire  
Traffic Management Team  
Unit 3  
Thorn Business Park  
Rotherwas Industrial Estate  
Hereford HR2 6JT

**HEREFORDSHIRE COUNCIL  
(VARIOUS ROADS, BARTONSHAM AND AREA, HEREFORD)  
(20 MPH SPEED LIMIT) ORDER 2011**

The County of Herefordshire District Council ("known as Herefordshire Council"), in exercise of its powers under Section 84 of the Road Traffic Regulation Act 1984 ("the Act") and of all other enabling powers and after consultation with the Chief Officer of Police in accordance with Part III of Schedule 9 to the Act hereby make the following Order:-

1. This Order may be cited as the Herefordshire Council (Various Roads, Bartonsham and Area, Hereford) (20 mph Speed Limit) Order 2011 and shall come into operation on ..... 2011.
2. No person shall drive a motor vehicle at a speed exceeding 20 miles per hour along the lengths of road as stated below:
  1. U80005, East Street - for its entire length
  2. U80016, Offa Street - for its entire length
  3. U80017, St Johns Street - for its entire length
  4. U80018, Ferrers Street - for its entire length
  5. U80019, St Ethelbert Street - for its entire length
  6. U80019, Castle Street - for its entire length
  7. U80020, Quay Street - for its entire length
  8. U80021, Castle Hill - for its entire length
  9. U80022, Cantilupe Road - for its entire length
  10. U80023, Nelson Street - for its entire length
  11. U80023, Mill Street - for its entire length
  12. U80024, Green Street - for its entire length
  13. U80025, St Owen Gate - for its entire length
  14. U80026, Grove Road - for its entire length
  15. U80027, Grenfell Road - for its entire length
  16. U80028, St James Road - for its entire length
  17. U80029, Vicarage Road - for its entire length
  18. U80030, Harold Street - for its entire length
  19. U80031, Hampton Street - for its entire length
  20. U80032, Bartonsham Road - for its entire length

21. U80033, Park Street - for its entire length
  22. U80034, Crozen Lane – for its entire length
  23. U80035, Outfall Works Road – for its entire length
  24. U80041, Church Street - for its entire length
- 

all as shown for identification purposes only on the attached plan.

- 3 No speed limit imposed by this Order applies to vehicles falling within regulation 3(4) of the Road Traffic Exemptions (Special Forces) (Variation and Amendment) Regulations 2011 when used in accordance with regulation 3(5) of those Regulations.
- 4 Reference to any statutory provisions herein shall include reference to any statutory modification or re-enactment thereof

Dated this     day of                   2011

**THE COMMON SEAL of  
the COUNTY OF HEREFORDSHIRE  
DISTRICT COUNCIL** was hereunto  
affixed **BY ORDER**

**Authorised Officer**

**HEREFORDSHIRE COUNCIL**

**STATEMENT OF REASONS**

**(VARIOUS ROADS, BARTONSHAM AND AREA, HEREFORD)**  
**(20 MPH SPEED LIMIT) ORDER 2011**

---

Herefordshire Council considers making the above order desirable for avoiding danger to persons or other traffic using the road or any other road or for preventing the likelihood of any such danger arising.

The Council reserves the right to produce an amended or further statement in the context of any public inquiry into objections to these proposals.

Richard Ball  
Assistant Director Place Based Commissioning  
Herefordshire Council

**KEY**

- 1. Proposed 20 mph zone



PT	Text	Checked	Approved	Date
Rev	Revision details			
Drawn	J.T.W			Preliminary
Checked	A.L.J			For comment
App'd	A.L.J			For tender
Date	March 11			For construction
				As constructed
				Stat Cons



Client  
**54 HOURS**  
**PLANNING COMMUNITIES**  
**DEVELOPMENT**  
**MANAGEMENT**




Project Name  
**Bartonsham - Proposed**  
**20 mph Zone**

Drawing Title  
**Speed Management**  
**Site Extents**

Original Drawing Size  
 A3  
 Scale  
 1:5000  
 Dimensions

Drawing No  
**HD/TH/ER/1524/1**  
 Rev  
**P0**

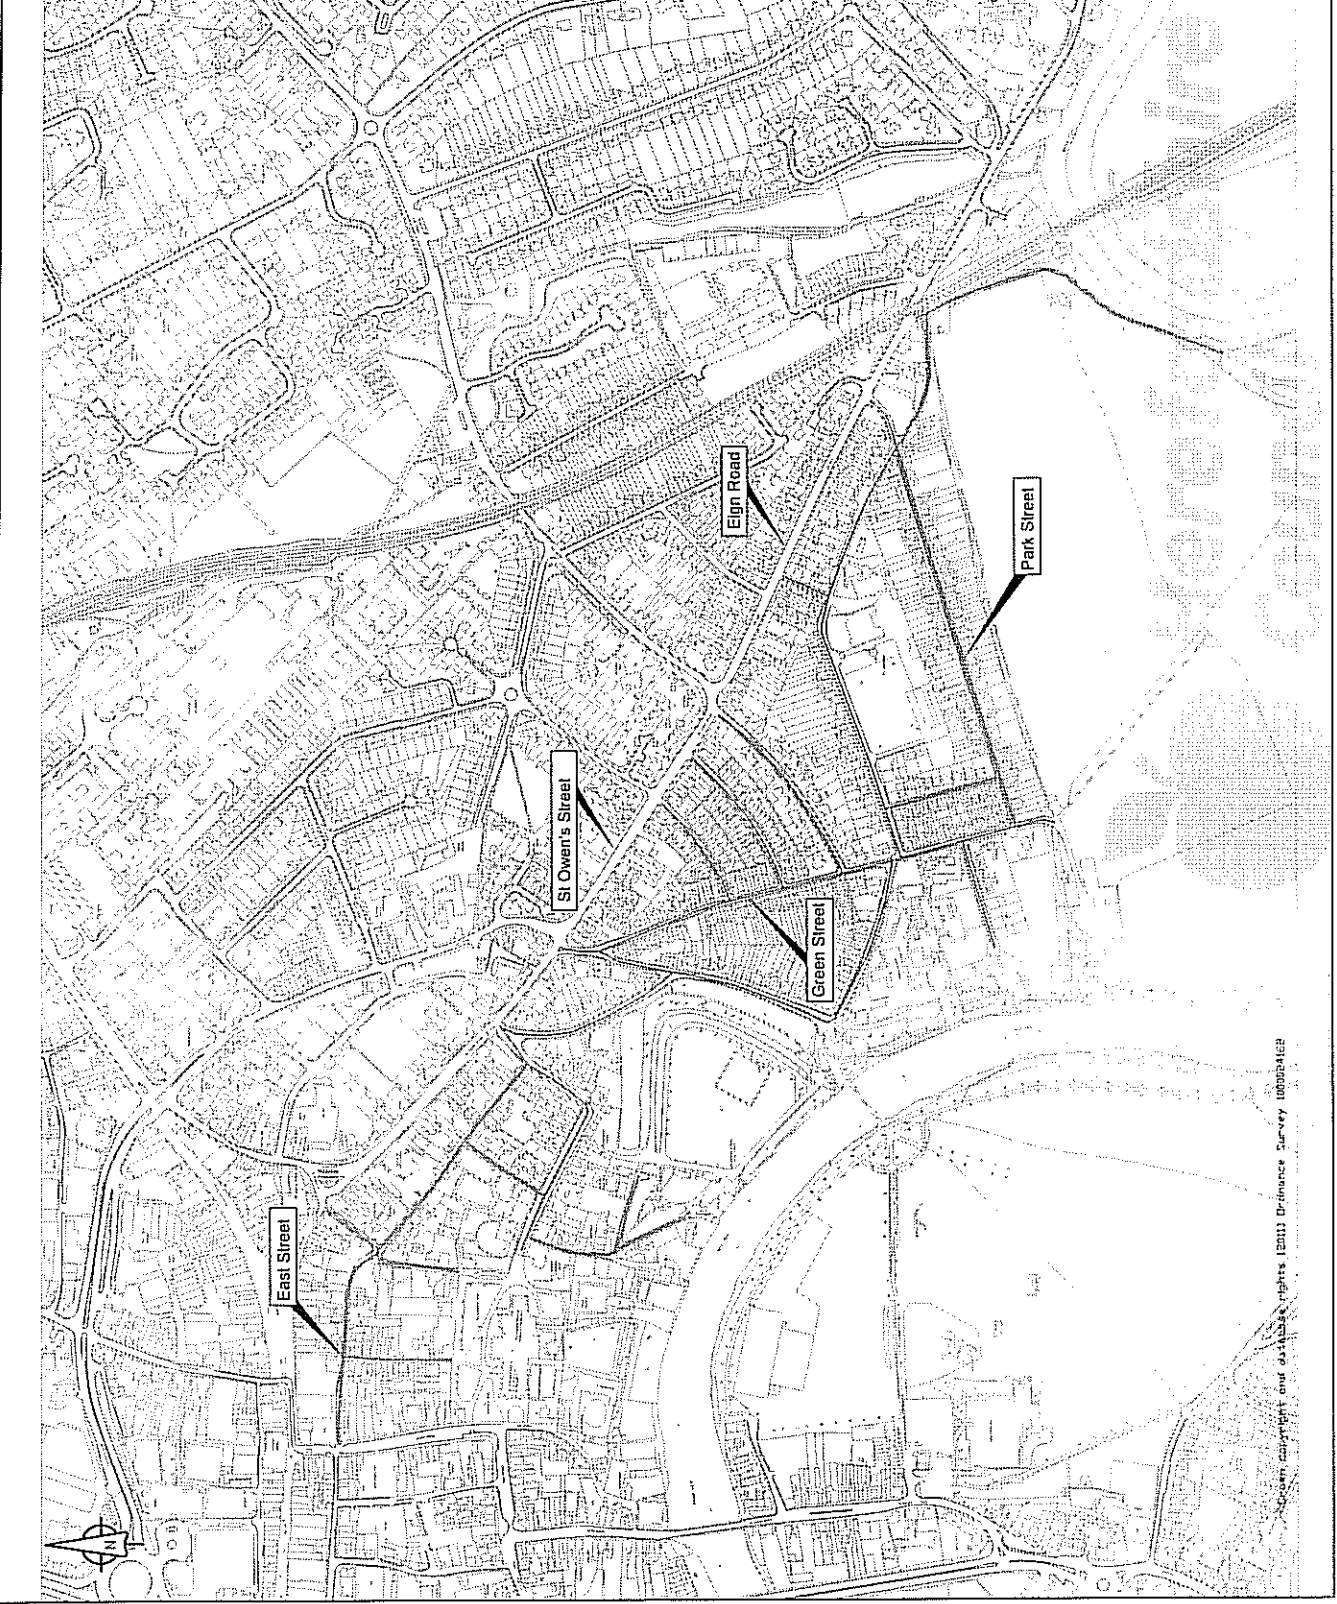

© Crown copyright and database rights (2011) Ordnance Survey 100024162