

# HEREFORDSHIRE COUNCIL

## NOTICE OF PROPOSAL

### (C1279 ALTON ROAD/ALTON STREET, U70723 PENYARD LANE, U70702 WATERSIDE, C1274 ARCHENFIELD ROAD AND ASHFIELD PARK ROAD, ROSS ON WYE) (PROHIBITION OF WAITING) ORDER 2011

Notice is hereby given that the Herefordshire Council ("the Council") in exercise of its powers under Sections 1 and 2 of the Road Traffic Regulation Act 1984 and of all other enabling powers proposes to make the above-named Order the effect of which would be to Prohibit waiting At Any Time in Ross on Wye thus:-

1. C1279 Alton Road/Alton Street

Both Sides – from a point 34 metres west of its junction with the centre line of Penyard Lane to a point 18 metres east of its junction with the centre line of Waterside.

2. U70723 Penyard Lane

Both Sides – from its junction with the southern kerb line of Alton Road for a distance of 30 metres in a southerly direction.

3. U70702 Waterside

Both Sides – from its junction with the northern kerb line of Alton Road for a distance of 12 metres in a northerly direction.

4. C1274 Archenfield Road

- a) Northwest side – from its junction with the western kerb line of Walford Road to a point 24 metres in a south west of its centre line of Ashfield Park Road.
- b) Northwest side – from a point 63 metres south west of its junction with the centre line of Ashfield Park Road for a distance of 16 metres in a south westerly direction.

5. Ashfield Park Road

Both sides – from its junction with the north western kerb line of Archenfield Road for a distance of 15 metres in a north westerly direction.

There are certain proposed exemptions for vehicles (eg emergency services, disabled persons vehicles, furniture removals)

A copy of the draft Order with plan and Statement of Reasons are available for inspection at the Councils offices at Brockington, 35 Hafod Road, Hereford. HR1 1SH (Tel: 01432- 260200), and at the Ross-on-Wye Customer Service Centre, Ross Library, Cantilupe Road, Ross-On-Wye, Herefordshire. HR9 7AN (tel; 01432 260500) during their normal opening hours. Photocopies of the said documents may be provided on payment of the photocopying charges of the Council and details can also be found at [www.herefordshire.gov.uk](http://www.herefordshire.gov.uk)

Any queries in relation to this proposal may be directed to the Traffic Management Team (Tel: 01432 842138).

Objections to the Order (stating the grounds on which they are made) and other representations relating to the Order must be received in writing on or before 7<sup>th</sup> October 2011 and should be sent to the Traffic Management Team at the address stated below or by email to [trocomment@amey.co.uk](mailto:trocomment@amey.co.uk) quoting ref: S-004-11.

Any representations received by the Council may be imparted to third parties.

Richard Ball

Assistant Director Place Based Commissioning  
Herefordshire Council

Amey Herefordshire,  
Unit 3, Thorn Business Park,  
Rotherwas Industrial Estate,  
Hereford, HR2 6JT

# ROAD TRAFFIC REGULATION ACT 1984

## HEREFORDSHIRE COUNCIL

### (C1279 ALTON ROAD/ALTON STREET, U70723 PENYARD LANE, U70702 WATERSIDE, C1274 ARCHENFIELD ROAD AND ASHFIELD PARK ROAD, ROSS ON WYE) (PROHIBITION OF WAITING) ORDER 2011

The County of Herefordshire District Council ("known as Herefordshire Council") in exercise of its powers under sections 1 and 2 of the Road Traffic Regulation Act 1984 (referred to as "the Act"), and of all other enabling powers, and after consultation with the Chief Officer of Police in accordance with Part III of Schedule 9 of the Act, hereby make the following Order:-

#### Citation

1. This Order shall come into operation on the ..... day of ..... 2011 and may be cited as the Herefordshire Council (C1279 Alton Road/Alton Street, U70723 Penyard Lane, U70702 Waterside, C1274 Archenfield Road and Ashfield Park Road, Ross so Wye) (Prohibition of Waiting) Order 2011

2. (1) In this Order, except where the context otherwise requires, the following expressions have the meanings hereby assigned to them:-

"Disabled Permit Holders" means a person who has been issued with a valid Disabled Person Badge;

"Disabled Person's Badge" has the same meaning as in The Disabled Persons (Badges for Motor Vehicles) Regulations 2000;

"Disabled Person's Vehicle" means a vehicle displaying a Disabled Persons Badge and Parking Disc.

"Driver", in relation to a vehicle waiting in a Parking Place, means the person driving the vehicle at the time it was left in the Parking Place.

"Parking Disc" has the same meaning as in the Disabled Persons (Exemptions for Disabled Persons) (England) Regulations 2000.

"Civil Enforcement Officer" means a person appointed in accordance with the provisions of Section 76 Traffic Management Act 2004

(2) For the purpose of this Order a vehicle shall be regarded as displaying

(a) a Disabled Person's Badge in the relevant position, when:-

(i) in the case of a vehicle fitted with a dashboard or fascia panel, the badge is exhibited thereon so that the front of the badge is legible from outside the vehicle; and

(ii) in the case of a vehicle not fitted with a dashboard or fascia panel, the badge is exhibited in a conspicuous position on the vehicle so that the front of the badge is legible from outside the vehicle.

(b) a Parking Disc in the relevant position, when:-

(i) in the case of a vehicle fitted with a dashboard or fascia panel, the disc is exhibited thereon so that the quarter-hour period during

which the period of waiting began is legible from outside the vehicle; and

- (ii) in the case of a vehicle not so fitted, the disc is exhibited in a conspicuous position on the vehicle so that the front of the badge is legible from outside the vehicle.

- 3. Save as provided in Article 4 of this Order no person shall, except upon the direction or with the permission of a police officer or Civil Enforcement Officer in uniform cause or permit any vehicle to wait at any time on those lengths of road specified in the Schedule to this Order and which for the purposes of identification only are shown on the attached plan.

#### **Exemptions**

- 4. (a) Where referred to in this Order nothing shall render it unlawful to cause or permit any vehicle to wait on the sides of those lengths of road referred to in the Schedule and relevant Articles hereto so long as may be necessary where:-
  - (i) the vehicle is waiting only for so long as is necessary to enable a person to board or alight from a vehicle;
  - (ii) the vehicle is used for fire brigade, police or ambulance purposes or a vehicle (other than a Passenger Vehicle) in the service of a local authority is being used in pursuance of statutory powers or duties;
  - (iii) the vehicle is in the service of or employed by the Post Office Company, or similar service vehicle, and is waiting while postal packets are being unloaded from the vehicle, or having been unloaded there from, are being delivered or while postal packets are being collected or is in use in connection with the servicing of telephone kiosks in the said lengths of roads;
  - (iv) the vehicle, not being a Passenger Vehicle, is waiting only for so long as may be reasonably necessary to enable it to be used for the purpose of any building operation, demolition or excavation or the maintenance, improvement or reconstruction of any said lengths of road or the laying erection, alteration, removal or repair of any sewer or of any main, pipe or apparatus for the supply of gas, water or electricity or any telegraphic line or traffic sign in any said lengths of road;
  - (v) the vehicle not being a Passenger Vehicle is in actual use in connection with the removal of furniture from one office or dwelling house to another or the removal of furniture from such premises to a depository or to such premises from a depository;
  - (vi) in any other case the vehicle is waiting for the purpose of delivering or collecting goods or merchandise, including, so far as a Bank is concerned, cash or other valuables or valuable securities, or loading or unloading the vehicle at premises adjacent to any said lengths of road in which the vehicle is waiting and the vehicle not being a goods vehicle does not wait for such purpose for more than thirty minutes or for such longer period as a police constable in uniform or a Civil Enforcement Officer. may authorise, or, being a goods vehicles does not so wait for more than thirty minutes or such longer period as aforesaid if it is in any part of a parking space;

- (b) Nothing in Article 3 of this Order shall render it unlawful to cause or permit a Disabled Person's Vehicle which displays in the relevant position a valid Disabled Person's Badge, and a Parking Disc (on which the Driver, or other person in charge of the vehicle, has marked the time at which the period of waiting began) to wait in the said sides of those lengths of road referred to in the Schedule hereto for a period not exceeding three hours (not being a period separated by an interval of less than one hour from a previous period of waiting by the same vehicle on the same sides of length of road on the same day).

5.

**Miscellaneous**

5References to any statutory provision herein shall include reference to any statutory modification substitution or re-enactment thereof.

Dated this        day of                    2011

**THE COMMON SEAL** of  
the **COUNTY OF HEREFORDSHIRE**  
**DISTRICT COUNCIL** was hereunto  
affixed **BY ORDER**

. Authorised Officer

## **SCHEDULE**

### **- PROHIBITION OF WAITING AT ANY TIME**

**1. C1279 Alton Road/Alton Street**

**Both Sides – from a point 34 metres west of its junction with the centre line of Penyard Lane to a point 18 metres east of its junction with the centre line of Waterside.**

**2. U70723 Penyard Lane**

**Both Sides – from its junction with the southern kerb line of Alton Road for a distance of 30 metres in a southerly direction.**

**3. U70702 Waterside**

**Both Sides – from its junction with the northern kerb line of Alton Road for a distance of 12 metres in a northerly direction.**

**4. C1274 Archenfield Road**

**a) Northwest side – from its junction with the western kerb line of Walford Road to a point 24 metres in a south west of its centre line of Ashfield Park Road.**

**b) Northwest side – from a point 63 metres south west of its junction with the centre line of Ashfield Park Road for a distance of 16 metres in a south westerly direction.**

**5. Ashfield Park Road**

**Both sides – from its junction with the north western kerb line of Archenfield Road for a distance of 15 metres in a north westerly direction.**

**HEREFORDSHIRE COUNCIL**

**STATEMENT OF REASONS**

**HEREFORDSHIRE COUNCIL**


**(C1279 ALTON ROAD/ALTON STREET, U70723 PENYARD LANE,  
U70702 WATERSIDE, C1274 ARCHENFIELD ROAD AND ASHFIELD  
PARK ROAD, ROSS ON WYE) (PROHIBITION OF WAITING) ORDER 2011**

The Council considers making the above orders desirable for preserving or improving the amenities of the area through which the roads run.

The Council reserves the right to produce an amended or further statement in the context of any public inquiry into objections to these proposals



Richard Ball  
Assistant Director Place Based Commissioning

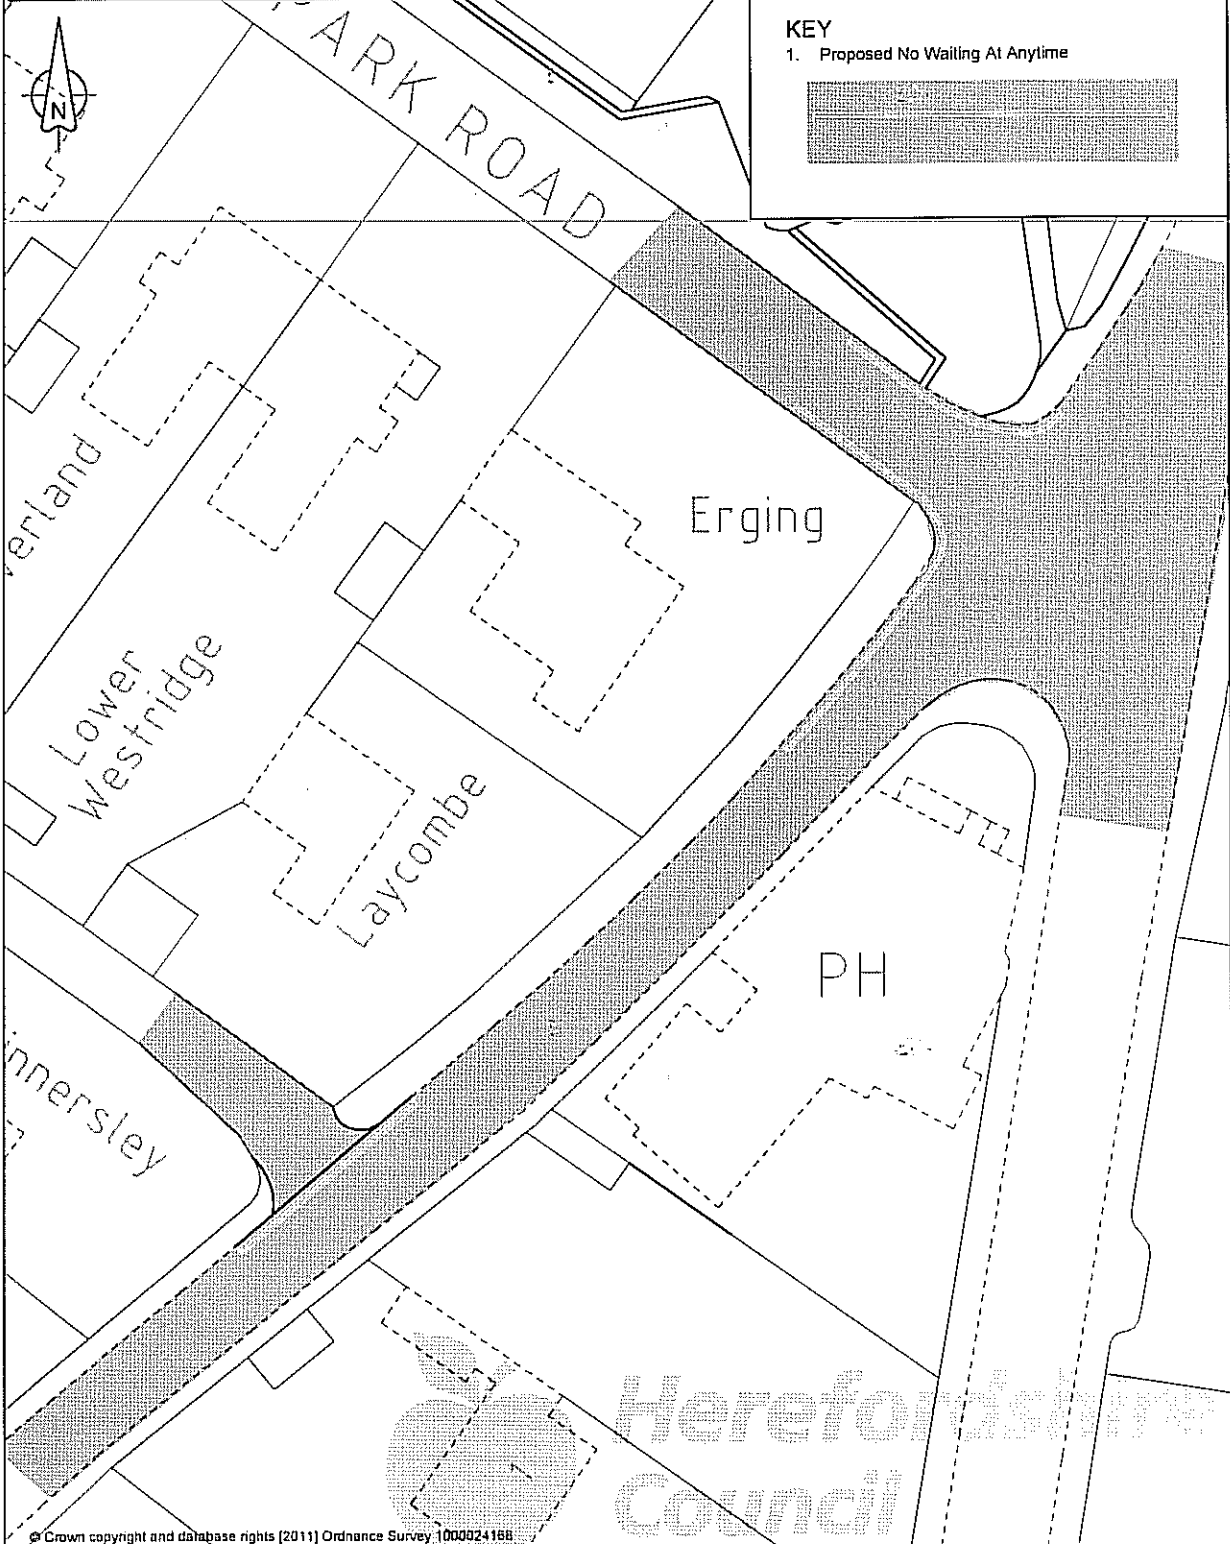



P1	Text				
Rev	Revision details	Chkd	Appd	Date	
Drawn:	J.T-W	Preliminary			<input checked="" type="checkbox"/>
Design:	J.T-W	For comment			
Chkd:	A.L-J	For tender			
Appd:	A.L-J	For construction			
Date:	June 11	As constructed			
		Other			

Project Name	Archenfield Road - Proposed NWAAT	
Drawing Title	Traffic Management Site Extents	
Original Drawing Size	A4	
Scale	1:500	Dimensions : -

	
Client <b>G J HUGHES</b> DIRECTOR OF SUSTAINABLE COMMUNITIES	
	
Brocage@pcn 35 Hales Road Hereford HR4 1SH Tel: (01432) 25780 Fax: (01432) 25163	
Drawing No	Rev
HD/T/Ross/1542/1/A4	P0