

Herefordshire Council

(New Street & Woodleigh Road, Ledbury)(Prohibition of Waiting)(Restriction of Waiting) Order 2016

Notice is hereby given that Herefordshire Council has made the above-named Order, the effect of which introduces the following: **Prohibition of waiting at any time: New Street:** (a) On the north west side of New Street from a point 32 metres south west of its junction with the centre line of Woodleigh Road to a point 120 metres north east of that junction. (b) On the south east side of New Street from a point 32 metres south west of its junction with the centre line of Woodleigh Road to a point 15 metres north east of its junction with the centre line of Woodleigh Road. (c) On both sides of New Street from a point 15 metres south west of its junction with the centre line of Elmsdale Road to a point 15 metres north east of that junction. **Woodleigh Road:** On both sides of Woodleigh Road from its junction with the north western kerb line of New Street for a distance of 8 metres in a north westerly direction.

(Orchard Lane & Orchard Rise, Ledbury) (Prohibition of Waiting) Order 2016

Notice is hereby given that Herefordshire Council has made the above-named Order, the effect of which introduces the following: **Prohibition of waiting at any time: Orchard Lane:** (a) On the north west side of Orchard Lane from a point 24 metres south of the centreline of its junction with Orchard Rise for a distance of 62 metres in a north easterly direction. (b) On the north west side of Orchard Lane from a point 63 metres north of the centreline of its junction with Orchard Rise for a distance of 78 metres in a north easterly direction. (c) On the south east side of Orchard Lane from its junction with Belle Orchard for a distance of 23 metres in a south westerly direction. (d) On the south east side of Orchard Lane from a point 45 metres south of its junction with Belle Orchard for a distance of 103 metres in a south westerly direction. **Orchard Rise:** On both sides of Orchard Rise from its junction with Orchard Lane for a distance of 10.5 metres in a north westerly direction.

(The Homend & Masefield Avenue, Ledbury) (Prohibition of Waiting) Order 2016

Notice is hereby given that Herefordshire Council has made the above-named Order, the effect of which introduces the following: **Prohibition of waiting at any time: The Homend:** (a) On the east side of The Homend from its junction with Knapp Lane for a distance of 15 metres in a northerly direction. (b) On the east side of The Homend from its junction with Knapp Lane for a distance of 20 metres in a southerly direction. (c) On the east side of The Homend from its junction with Bromyard Road to a point 10 metres south of its junction with Masefield Avenue. **Masefield Avenue:** On both sides of Masefield Avenue from its junction with The Homend for a distance of 15 metres in an easterly direction.

(Long Acres, Ledbury) (Prohibition of Waiting, Loading & Unloading) Order 2016

Notice is hereby given that Herefordshire Council has made the above-named Order, the effect of which introduces the following: **Prohibition of waiting at any time: Long Acres:** On the east side of Long Acres from a point 10 metres north of its junction with the centre line of St Georges Close to a point 18 metres south of that junction. **Prohibition of waiting, loading and unloading at any time: Long Acres:** On both sides of Long Acres from its junction with the northern kerb line of Bridge Street, for a distance of 31.5 metres in a northerly direction.

(Various Roads, Ledbury) (Prohibition of Waiting) (Restriction of Waiting) Order 2016

Notice is hereby given that Herefordshire Council has made the above-named Order, the effect of which introduces the following: **Prohibition of waiting at any time: New Street:** On the south side of New Street from a point 121.5 metres west of the junction with High Street for a distance of 151.5 metres in a generally westerly direction. **Church Street:** (a) On the north west side of Church Street from its junction with The Homend for a distance of 242 metres in a north easterly direction. (b) On the south east side of Church Street from its junction with The Homend for a distance of 167 metres in a north easterly direction. (c) On the south east side of Church Street from a point 183 metres north east of its junction with The Homend for a distance of 20 metres in a north easterly direction. (d) On the south east side of Church Street from a point 218 metres from its junction with The Homend for a distance of 24 metres in a north easterly direction. **Belle Orchard:** (a) On the north side of Belle Orchard from the junction with The Homend for a distance of 47 metres in a generally westerly direction. (b) On the south side of Belle Orchard from the junction with The Homend for a distance of 12 metres in westerly direction. (c) On the south side of Belle Orchard from a point 29 metres west of the junction with The Homend for 39.5 metres in a generally westerly direction. **U67210 road known as Bye Street Slip Road:** On both sides at its eastern entry from its junction with Bye Street for a distance of 10 metres in a northerly direction. **Waiting limited to 1 hour with no return permitted within 1 hour between 8 am to 6 pm on Monday to Saturday: Belle Orchard:** On the south side from a point 12 metres west of the junction with The Homend for a distance of 17 metres in a westerly direction.

The Orders come into operation on the 21st November 2016.

A copy of the Order, with plan and a Statement of Reasons for each of the above proposals, may be viewed at the Council's offices at Plough Lane, Hereford, the Ledbury Customer Service Centre, The Master's House, St. Katherines, Bye Street, Ledbury or on the Council's website at www.herefordshire.gov.uk. The Council's Customer Service Centre opening times are, Monday: 9.30am to 4.30pm, Tuesday: 9.30am to 6pm, Wednesday: Closed, Thursday: 9.30am to 4.30pm, Friday: 9.30am to 4.30pm & Saturday: Closed. Any queries in relation to this Order may be directed to Balfour Beatty Living

Places, Network Regulation, Unit 3, Thorn Business Park, Rotherwas Industrial Estate, Hereford, HR2 6JT or by email to Herefordshire.TROcomments@bblivingplaces.com.

If any person wishes to question the validity of the Order or of any of its provisions on the grounds that it or they are not within the powers conferred by the Act, or that any requirement of the Act or of any instrument made under the Act has not been complied with that person may do so by application to the High Court within six weeks from the date the order was made.

ROAD TRAFFIC REGULATION ACT 1984

HEREFORDSHIRE COUNCIL

(VARIOUS ROADS, LEDBURY)

(PROHIBITION OF WAITING) (RESTRICTION OF WAITING) ORDER 2016

The County of Herefordshire District Council ("the Council") in exercise of its powers under sections 1, 2 and 32 Road Traffic Regulation Act 1984 (referred to as "the Act"), and of all other enabling powers, and after consultation with the Chief Officer of Police in accordance with Part III of Schedule 9 of the Act, hereby makes the following Order:-

1. This Order shall come into operation on the ^{21st} day of ~~Nov~~ 2016 and may be cited as the Herefordshire Council (Various Roads, Ledbury) (Prohibition of Waiting) (Restriction of Waiting) Order 2016.

2. Without prejudice to the validity of anything done or to any liability incurred in respect of any act or omission before the coming into operation of this Order the Orders or Order (or part thereof where stated) as listed in Schedule 1 hereto are revoked or varied, as detailed in the said Schedule from the date this Order comes into operation.

3. (1) In this Order, except where the context otherwise requires, the following expressions have the meanings hereby assigned to them:-

"Disabled Permit Holders" means a person who has been issued with a valid Disabled Person Badge;

"Disabled Person's Badge" has the same meaning as in The Disabled Persons (Badges for Motor Vehicles) Regulations 2000;

"Disabled Person's Vehicle" means a vehicle displaying a valid Disabled Persons Badge and Parking Disc.

"Driver", in relation to a vehicle waiting in a Parking Place, means the person driving the vehicle at the time it was left in the Parking Place.

"Light Goods Vehicle" means a motor vehicle, the maximum gross weight of which does not exceed 3.5 tonnes, which is constructed or adapted for use for the carriage of goods or burden of any description, and is not drawing a trailer.

"Motor Cycle" and "invalid carriage" have the same meaning respectively as in Section 136 of the 1984 Act.

"Owner", in relation to a vehicle, means the person by whom such vehicle is kept and used.

"Civil Enforcement Officer" means a person appointed in accordance with the provisions of Section 76 Traffic Management Act 2004

"Parking Disc" has the same meaning as in the Disabled Persons (Exemptions for Disabled Persons) (England) Regulations 2000.

"Passenger Vehicle" means a motor vehicle (other than a Motor Cycle or invalid carriage) constructed solely for the carriage of passengers and their effects and adapted to carry not more than twelve passengers exclusive of the Driver, and not drawing a trailer.

“Public Service Vehicle” means a motor vehicle, including a tramcar or trolley vehicle, used for carrying passengers for hire or reward which either (1) is carrying passengers at separate fares: or (2) is not carrying passengers for separate fares but is adapted to carry eight or more passengers.

(2) For the purpose of this Order a vehicle shall be regarded as displaying

(a) a Disabled Person’s Badge in the relevant position, when:-

- (i) in the case of a vehicle fitted with a dashboard or fascia panel, the badge is exhibited thereon so that the front of the badge is legible from outside the vehicle; and
- (ii) in the case of a vehicle not fitted with a dashboard or fascia panel, the badge is exhibited in a conspicuous position on the vehicle so that the front of the badge is legible from outside the vehicle.

(b) a Parking Disc in the relevant position, when:-

- (i) in the case of a vehicle fitted with a dashboard or fascia panel, the disc is exhibited thereon so that the quarter-hour period during which the period of waiting began is legible from outside the vehicle; and
- (ii) in the case of a vehicle not so fitted, the disc is exhibited in a conspicuous position on the vehicle so that the front of the badge is legible from outside the vehicle.

4. Save as provided in Article 21 (a) and (b) of this Order no person shall, except upon the direction or with the permission of a police officer or Civil Enforcement Officer in uniform cause or permit any vehicle to wait at any time on those lengths of road specified in Schedule 2 to this Order and which for the purposes of identification only are shown on the attached plan.
5. Save as provided in Article 21 (a) and (b) of this Order no person shall, except upon the direction or with the permission of a police officer or Civil Enforcement Officer in uniform cause or permit any vehicle to wait at any time (or save as provided in Article 21 (a) (i) (ii) and (iii) of this Order to load and unload at the times stated in Schedule 3 herein) on that length of road specified in the said Schedule 3 to this Order and which for the purposes of identification only are shown on the attached plan.
6. Save as provided in Article 21 (a) and (b) of this Order no person shall, except upon the direction or with the permission of a police officer or Civil Enforcement Officer in uniform cause or permit any vehicle to wait at the times and on those lengths of road specified in Schedules 4, 5 and 7 to this Order and which for the purposes of identification only are shown on the attached plan.
7. Save as provided in Article 21 (a) and (b) of this Order no person shall, except upon the direction or with the permission of a police officer or Civil Enforcement Officer in uniform cause or permit any vehicle to wait from 7 am to 5 pm on Tuesdays and Saturdays along that length of road specified in Schedule 6 to this Order and which for the purposes of identification only are shown on the attached plan.
8. Save as provided in Article 21 (a) and (c) of this Order no person shall except upon the direction or with the permission of a police officer or Civil Enforcement Officer in uniform cause or permit any vehicle to wait longer than on hour (no return within one hour) from 8 am to 6 pm on Mondays Wednesdays Thursdays and Fridays along that length of road specified in Schedule 6 to this Order and which for identification purposes only are shown on the attached plan.

9. Save as provided in Article 21 (a) and (c) of this Order no person shall except upon the direction or with the permission of a police officer or Civil Enforcement Officer in uniform cause or permit any vehicle to wait longer than the times and on the days and on those lengths of road specified in Schedule 8 to this Order and which for identification purposes only are shown on the attached plan.
10. Save as provided in Article 21 (a) (i) (ii) (iii) (iv) and (viii) of this Order no person shall except upon the direction or with the permission of a police officer or Civil Enforcement Officer in uniform cause or permit any vehicle to wait at any time except for Disabled Persons vehicles displaying a valid Disabled Persons Badge of a Disabled Permit Holder at the time and on the days and on those lengths of road specified in Schedules 9 and 10 to this Order and which for the purposes of identification only are shown on the attached plan.
11. Save as provided in Article 21 (a) of this Order no person shall, except upon the direction or with the permission of a police officer or Civil Enforcement Officer in uniform cause or permit any vehicle to wait at the times and on the days and lengths of road as stated in Schedule 11 except for Motor Cycles for the period of time and on the days as stated in the said Schedule and which for identification purposes is shown on the attached plan.
12. Save as provided in Article 21 (a) of this Order no person shall, except upon the direction or with the permission of a police officer or Civil Enforcement Officer in uniform cause or permit any vehicle to wait at the times and on the days on that length of road as specified in Schedule 12 of this Order except for the purposes of loading and unloading by a Goods Vehicle and for the period of time as also provided in the said Schedule and for the purposes of identification only are shown on the attached plan.

Power to Suspend Prohibition of Parking and Restriction of Waiting and Residents Parking

13. Nothing in Articles 4 to 11 of this Order:-
 - (a) shall restrict the power of the Council or the police for preventing obstruction of the streets, by order or otherwise on the occasion of any public procession, rejoicing or illumination, or where the streets are thronged or liable to be obstructed, to close any Parking Place; or
 - (b) shall authorise the use of any part of the road so as unreasonably to prevent access to any premises adjoining the road, or the use of the road by any person entitled to the use of thereof, or so as to be a nuisance.

Use of a Parking Place

14. A driver of a vehicle shall not use a Parking Place:-
 - (a) so as unreasonably to prevent access to any premises adjoining the road, or the use of the road by other persons entitled to do so, or so as to be a nuisance:
 - (b) when for preventing obstruction of the streets the Council shall by order or otherwise made on the occasion of any public procession, rejoicing or illumination or when the streets are thronged or liable to be obstructed have closed that Parking Place and exhibited notice of such closing on or near the Parking Place.
15. The driver of a motor vehicle using a Parking Place shall stop the engine as soon as the vehicle is in position in the Parking Place and shall not start the engine except when about to change the position of the vehicle in or to depart from the Parking Place.
16. Unless the prior written consent of the Council is obtained no person shall use a vehicle, while it is in a Parking Place in connection with the sale of any article to persons in or near the Parking Place or in connection with the selling or offering for hire of his skill or services.

17. A vehicle parked within a Parking Place must be parked wholly within the road markings (if any) for the Parking Place.
18. When a vehicle is left in a Parking Place in contravention of any of the provisions contained in paragraphs (a) or (b) of Article 13 of this Order a police constable in uniform or Civil Enforcement Officer in uniform or a person authorised in that behalf by the Council may remove the vehicle or arrange for it to be removed from that Parking Place.
19. Any person moving a vehicle by virtue of the last preceding Article of this Order may do so by towing or driving the vehicle or in such other manner as he may think necessary and may take such measures in relation to the vehicle as he may think necessary to enable him to remove it as aforesaid.
20. When a police constable or a Civil Enforcement Officer in uniform or a person authorised by the Council removes or makes arrangements for the removal of a vehicle from a Parking Place by virtue of Article 17 above of this Order, they shall make such arrangements as may be reasonably necessary for the reasonable safe custody of that vehicle.

Exemptions

21. (a) Where referred to in this Order nothing shall render it unlawful to cause or permit any vehicle to wait on the sides of those lengths of road referred to in the relevant Schedules and Articles hereto so long as may be necessary where:-
 - (i) the vehicle is waiting only for so long as is necessary to enable a person to board or alight from a vehicle;
 - (ii) the vehicle is used for fire brigade, police or ambulance purposes or a vehicle (other than a Passenger Vehicle) in the service of a local authority is being used in pursuance of statutory powers or duties;
 - (iii) the vehicle is in the service of or employed by the Post Office Company and is waiting while postal packets are being unloaded from the vehicle, or having been unloaded therefrom, are being delivered or while postal packets are being collected or is in use in connection with the servicing of telephone kiosks in the said lengths of roads;
 - (iv) the vehicle, not being a Passenger Vehicle, is waiting only for so long as may be reasonably necessary to enable it to be used for the purpose of any building operation, demolition or excavation or the maintenance, improvement or reconstruction of any said lengths of road or the laying erection, alteration, removal or repair of any sewer or of any main, pipe or apparatus for the supply of gas, water or electricity or any telegraphic line or traffic sign in any said lengths of road;
 - (v) the vehicle not being a Passenger Vehicle is in actual use in connection with the removal of furniture from one office or dwelling house to another or the removal of furniture from such premises to a depository or to such premises from a depository;
 - (vi) the vehicle is waiting otherwise than in a parking place if goods are being sold or offered for sale from the vehicle by a person who is licensed by a local authority to sell goods from a stationary pitch situated in any said lengths of road;
 - (vii) the vehicle is waiting only for so long as is necessary to enable it to be used in connection with posting or removing advertising material in the form of posters on or from, or cleaning windows or chimneys in, premises adjacent to any said lengths of road in which the vehicle is waiting; or

- (viii) in any other case the vehicle is waiting for the purpose of delivering or collecting goods or merchandise, including, so far as a Bank is concerned, cash or other valuables or valuable securities, or loading or unloading the vehicle at premises adjacent to any said lengths of road in which the vehicle is waiting and the vehicle not being a goods vehicle does not wait for such purpose for more than thirty minutes or for such longer period as a police constable in uniform or a Civil Enforcement Officer in uniform may authorise, or, being a goods vehicles does not so wait for more than thirty minutes or such longer period as aforesaid if it is in any part of a parking space;
- (b) Nothing in Articles 4, 5, 6 and 7 of this Order shall render it unlawful to cause or permit a Disabled Person's Vehicle which displays in the relevant position a Disabled Person's Badge, and a Parking Disc (on which vehicle has been marked the time at which the period of waiting began) to wait in the said sides of those lengths of road referred to in Schedules 2, 3, 4, 5, 6 and 7 hereto for a period not exceeding three hours (not being a period separated by an interval of less than one hour from a previous period of waiting by the same vehicle on the same sides of length of road on the same day).
- (c) Nothing in Articles 8 and 9 of this Order shall render it unlawful to cause or permit a Disabled Person's Vehicle which displays in the relevant position a Disabled Person's Badge, and a Parking Disc (on which the vehicle has been marked the time at which the period of waiting began) to wait in the said sides of those lengths of road referred to in Schedules 6 and 8 hereto without limitation.


Miscellaneous

22. The restrictions, prohibitions and requirements imposed by this Order are in addition to and not in derogation of any restriction, prohibition or requirement imposed by any other enactment and any exception or exemption to the provisions of this Order is without prejudice to the provisions of any other enactment.
23. References to any statutory provision herein shall include reference to any statutory modification or re-enactment thereof.

Dated this 21st November . 2016

THE COMMON SEAL of
HEREFORDSHIRE
COUNCIL was hereunto
affixed BY ORDER

Kate Coughlin Authorised Officer

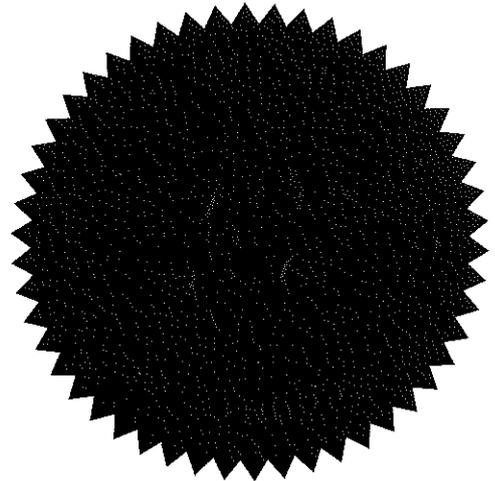

Schedule 1

Previous Traffic Regulation Orders to be Revoked in their Entirety:

Herefordshire Council (Various Roads, Ledbury) (Prohibition of Waiting) (Restriction of Waiting) Order 2010

Schedule 2

Prohibition of waiting at any time:

A438, The Homend

- (a) On the east side from the junction with the U67208, Church Street to a point 31 metres north of the junction with the U67211, Orchard Lane.
- (b) On the west side from the junction with the C1308, Bye Street for a distance of 41 metres in northerly direction.
- (c) On the west side from the junction with the U67212, Belle Orchard for a distance of 10 metres in a northerly direction.
- (d) On the west side from the junction of the U67212, Belle Orchard for a distance of 15 metres in a southerly direction.
- (e) On the west side from the junction with the U67211, Orchard Lane for a distance of 38 metres in a southerly direction.
- (f) On the west side from the junction with the U67211, Orchard Lane for a distance 18 metres in a northerly direction.

A438 High Street

- (a) On the east side from the junction with the A449, Worcester Road for a distance of 37 metres in a northerly direction.
- (b) On the west side from the junction with the C1308, Bye Street for a distance of 18.7 metres in a southerly direction.
- (c) On the west side from a point 12.3 metres north of the junction with the B4216, New Street for a distance of 45 metres in a northerly direction.

A438, The Southend

- (a) On the east side from the junction with the A449, Worcester Road and the B4216, New Street for a distance of 63 metres in a southerly direction.
- (b) On the east side from a point 50 metres north of a point opposite the north side of the junction with the U67230, Mabels Furlong for a distance of 101.5 metres in a generally southerly direction.
- (c) On the west side from the junction with the A449, Worcester Road and the B4216, New Street to the junction with the U67230, Mabels Furlong.

A449, Worcester Road

- (a) On both sides of the road from the junction with the A438, High Street for a distance of 217 metres in an easterly direction.

B4216, New Street

- (a) On the north side from the junction with the A438, High Street to the junction with the U67264, Market Street.
- (b) On the south side from the junction with the A438, High Street for a distance of 47.5 metres in a westerly direction.
- (c) On the south side from a point 121.5 metres west of the junction with the A438, High Street for a distance of 151.5 metres in a generally westerly direction.

C1308, Bye Street

- (a) On both sides of the road from the junction with the A438, High Street for a distance of 120 metres in a westerly direction.
- (b) On the north side from its junction with the U67210, Lawnside Road to its junction with the C1308, Bridge Street.
- (c) On the south side from a point 152 metres from its junction with the A438, High Street to its junction with the C1308, Bridge Street.

C1308, Bridge Street

- (a) On the south side from the junction with the U67262, Queens Court to its junction with the C1308, Bye Street.
- (b) On the north side from the junction with the U67211, Long Acres to its junction with the C1308, Bye Street.

U67208, Church Street

- (a) On the north west side from its junction with the A438, The Homend for a distance of 242 metres in a north easterly direction.
- (b) On the south east side from its junction with the A438 The Homend for a distance of 167 metres in a north easterly direction.
- (c) On the south east side from a point 183 metres north east of its junction with the A438 The Homend for a distance of 20 metres in a north easterly direction.
- (d) On the south east side from a point 218 metres from its junction with the A438 The Homend for a distance of 24 metres in a north easterly direction.

U67220, Church Road

- (a) On both sides from the junction with the U67208, Church Street for its full length.

U67207, Bank Crescent

- (b) On the north side from the junction with the A483, The Homend to the junction with the U67206, Homend Crescent a distance of 148 metres.

- (c) On the south side from the junction with the A438, The Homend for a distance of 15 metres in a north westerly direction.
- (d) On the south side from a point 34 metres north east of the junction with the A438, The Homend for a distance of 16 metres in a north easterly direction.
- (e) On the south side from the junction with the U67206, Homend Crescent for a distance of 14 metres in a generally southerly direction.

U67202, Homend Crescent

- (a) On the south west side from the junction with the U67207, Bank Crescent for a distance of 20 metres in a north westerly direction.
- (b) On the south west side from the junction with the U67207, Bank Crescent for a distance of 63.5 metres in a south easterly direction.

U67212, Belle Orchard

- (a) On the north side from the junction with the A438, The Homend for a distance of 47 metres in a generally westerly direction.
- (b) On the south side from the junction with the A438, The Homend for a distance of 12 metres in westerly direction.
- (c) On the south side from a point 29 metres west of the junction with the A483, The Homend for 39.5 metres in a generally westerly direction.

U67255, Belle Orchard Close

- (a) On the east side from the junction with the U67212, Belle Orchard for a distance of 45 metres in a southerly direction.

U67211, Orchard Lane

- (b) On the north side from the junction with the A438, The Homend for a distance of 60 metres in a westerly direction.
- (c) On the south side from the junction with the A438, The Homend for a distance of 36.5 metres in a westerly direction.

U67210, Lawnside Road

- (a) On both sides of the road from the junction with the C1308, Bye Street for a distance of 11 metres in a northerly direction.

U67264, Harling Court

- (a) On both sides from the junction with the B4216, New Street for its full length.

U67230, Mabels Furlong

- (a) On the north side of the road from the junction with the A438, The Southend for a distance of 15 metres in a westerly direction.

U67210 known as Bye Street Slip Road

- (a) On both sides at its eastern entry from its junction with the C1308 Bye Street for a distance of 10 metres in a northerly direction.

Schedule 3

No waiting at any time and no loading/unloading between 8 am to 4 pm on Monday to Saturday:

A438, High Street

- (a) On the west side from the junction with the B4216, New Street for a distance of 12.3 metres in a northerly direction.

Schedule 4

No waiting between 8 am to 6 pm on Monday to Saturday:

U67206, Homend Crescent

- (a) On the south side from a point 20 metres north west of the junction with the U67207, Bank Crescent for a distance of 49 metres in a north westerly direction.

Schedule 5

No waiting between 7 am to 7 pm Monday to Sunday (inclusive) 24 hours Bus Clearway:

A438, High Street

- (a) On the east side from the south kerb-line of the junction with the U67208, Church Street for a distance of 17 metres in a southerly direction.
- (b) On the west side from a point 30.7 metres south of the junction with the C1308, Bye Street for a distance of 41 metres in a southerly direction.

Schedule 6

No waiting between 7 am to 5 pm on Tuesday and Saturday only. Waiting limited to 1 hour with no return permitted within 1 hour between 8 am to 6 pm on Monday, Wednesday, Thursday and Friday:

A438, High Street

- (a) On the east side from the south side of the Market House for a distance of 17 metres in a southerly direction.

Schedule 7

No waiting between 8.30 am to 6 pm on Monday to Saturday:

U67210, Lawnside Road

- (a) On the west side of the road from the junction with the C1308, Bye Street for a distance of 72 metres in a northerly direction.

Schedule 8

Waiting limited to 1 hour with no return permitted within 1 hour between 8 am to 6 pm on Monday to Saturday:

A438, The Homend

- (a) On the west side from a point 55 metres north of the junction with the C1308, Bye Street to a point 15 metres south of the junction with the U67212, Belle Orchard.
- (b) On the west side from a point 10 metres north of the junction with the U67212, Belle Orchard to a point 38 metres south of the junction with the U67211, Orchard Lane.

A438, High Street

- (a) On the east side from a point 37 metres north of the junction with the A449, Worcester Road for a distance of 15 metres in a northerly direction.
- (b) On the east side from a point 17 metres south of the southern side of the Market House for a distance of 23 metres in a southerly direction.
- (c) On the east side from a point 48.4 metres south of the south side of the Market House for a distance of 5 metres in a southerly direction.
- (d) On the west side from a point 57.3 metres north of the junction with the B4216, New Street for a distance of 29 metres in a northerly direction.
- (e) On the west side from a point 18.7 metres south of the junction with the C1308, Bye Street for a distance of 12 metres in a southerly direction.

B4216, New Street

- (a) On the south side from a point 47.5 metres west of the junction with the A438, High Street for a distance of 74 metres in a westerly direction.

C1308, Bye Street

- (a) On the north side from a point 120 metres west of the junction with the A438, The Homend for a distance of 19 metres in a westerly direction.
- (b) On the south side from a point 120 metres west of the junction with the A438, High Street for distance of 32 metres in a westerly direction.

U67207, Bank Crescent

- (a) On the south side from a point 15 metres north of the junction with the A438, The Homend for a distance of 19 metres in a north easterly direction.

U67212, Belle Orchard

- (a) On the south side from a point 12 metres west of the junction with the A438, The Homend for a distance of 17 metres in a westerly direction.

Schedule 9

No waiting except for Disabled Badge Holders, (Waiting limited to 3 hours between 8 am to 6 pm):

A483, The Homend

- (a) On the west side 41 metres north of the junction with the C1308, Bye Street for a distance of 14 metres in a northerly direction.

Schedule 10

No waiting except for Disabled Badge Holders, (Waiting limited to 1 hour with no return permitted within 1 hour between 8 am to 6 pm on Monday to Saturday):

A438, High Street

- (a) From a point 40 metres south of the south side of the Market House for a distance of 6.6 metres in a southerly direction.

Schedule 11

No waiting except for Motorcycles (Waiting limited to 1 hour with no return permitted within 1 hour between 8 am to 6 pm on Monday to Saturday):

A438, High Street


- (a) On the east side from a point 46.6 metres south of the southern side of the Market House for a distance of 1.8 metres in a southerly direction.


Schedule 12

No waiting except for Goods Vehicle loading and unloading (Waiting limited to 1 hour with no return permitted within 1 hour between 7 am to 6 pm on Monday to Saturday):

A438, High Street

- (a) On the east side from a point 52 metres north of the junction with the A449, Worcester Road for a distance of 20 metres in a northerly direction.

 

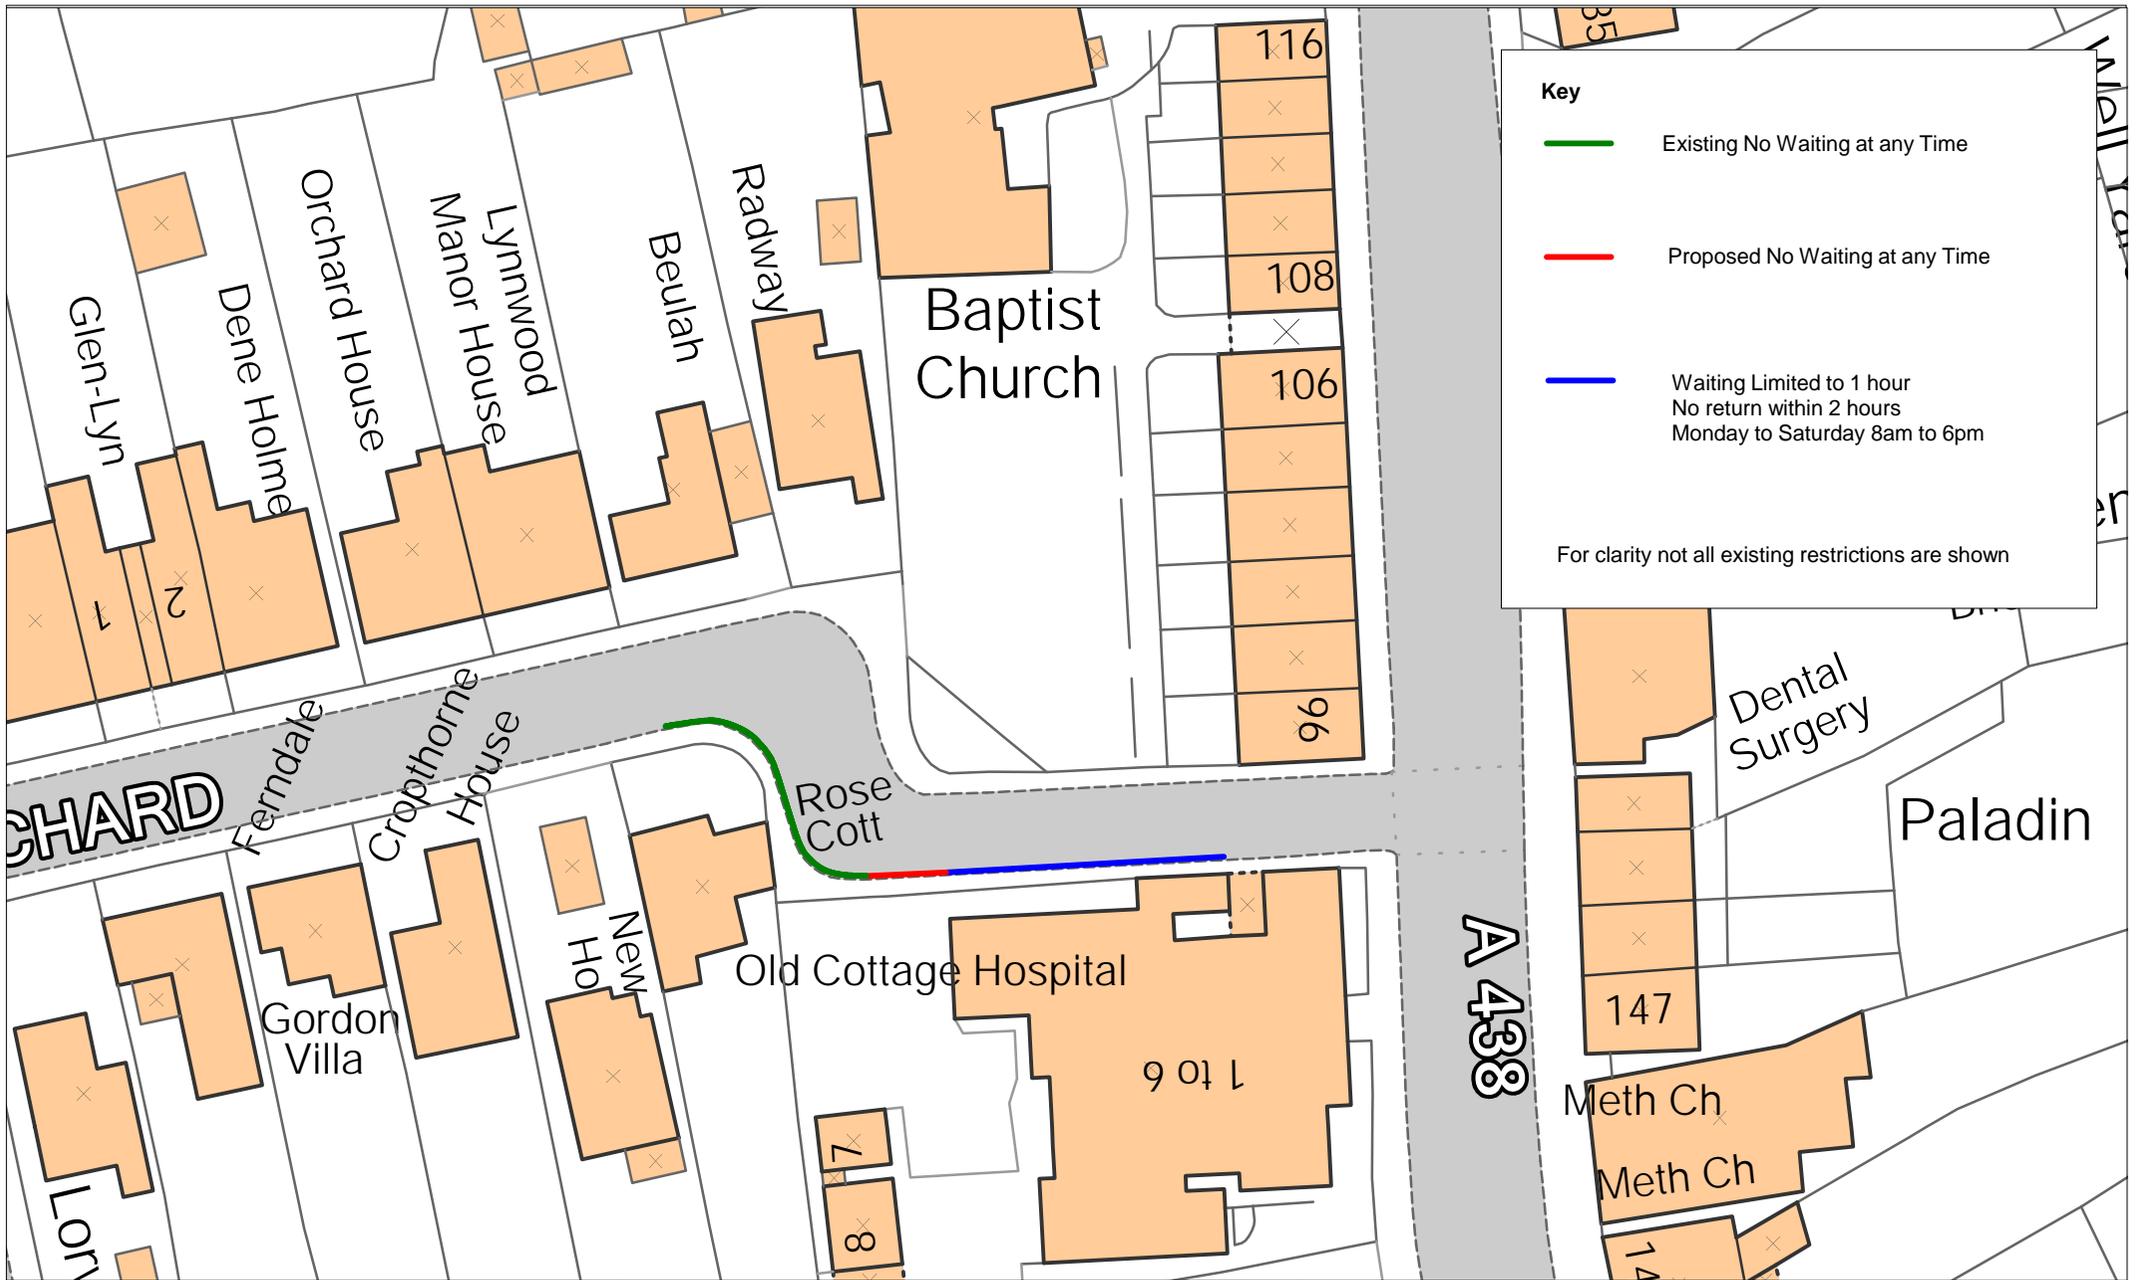

Scheme: **Ledbury Proposed Parking Management**

Location:
**Belle Orchard, Ledbury
Proposed Waiting Restrictions**

Drawing No:
HD/T/LED/1659/0715/3a


Date: July 2015
Scale: Not to Scale



Balfour Beatty Living Places
Unit 3 Thorn Business Park
Rotherwas Industrial Estate
Hereford HR2 6JT



IMPORTANT WARNING
Information regarding the location of apparatus is given for your assistance
and is intended for guidance only. No guarantee is given of its accuracy

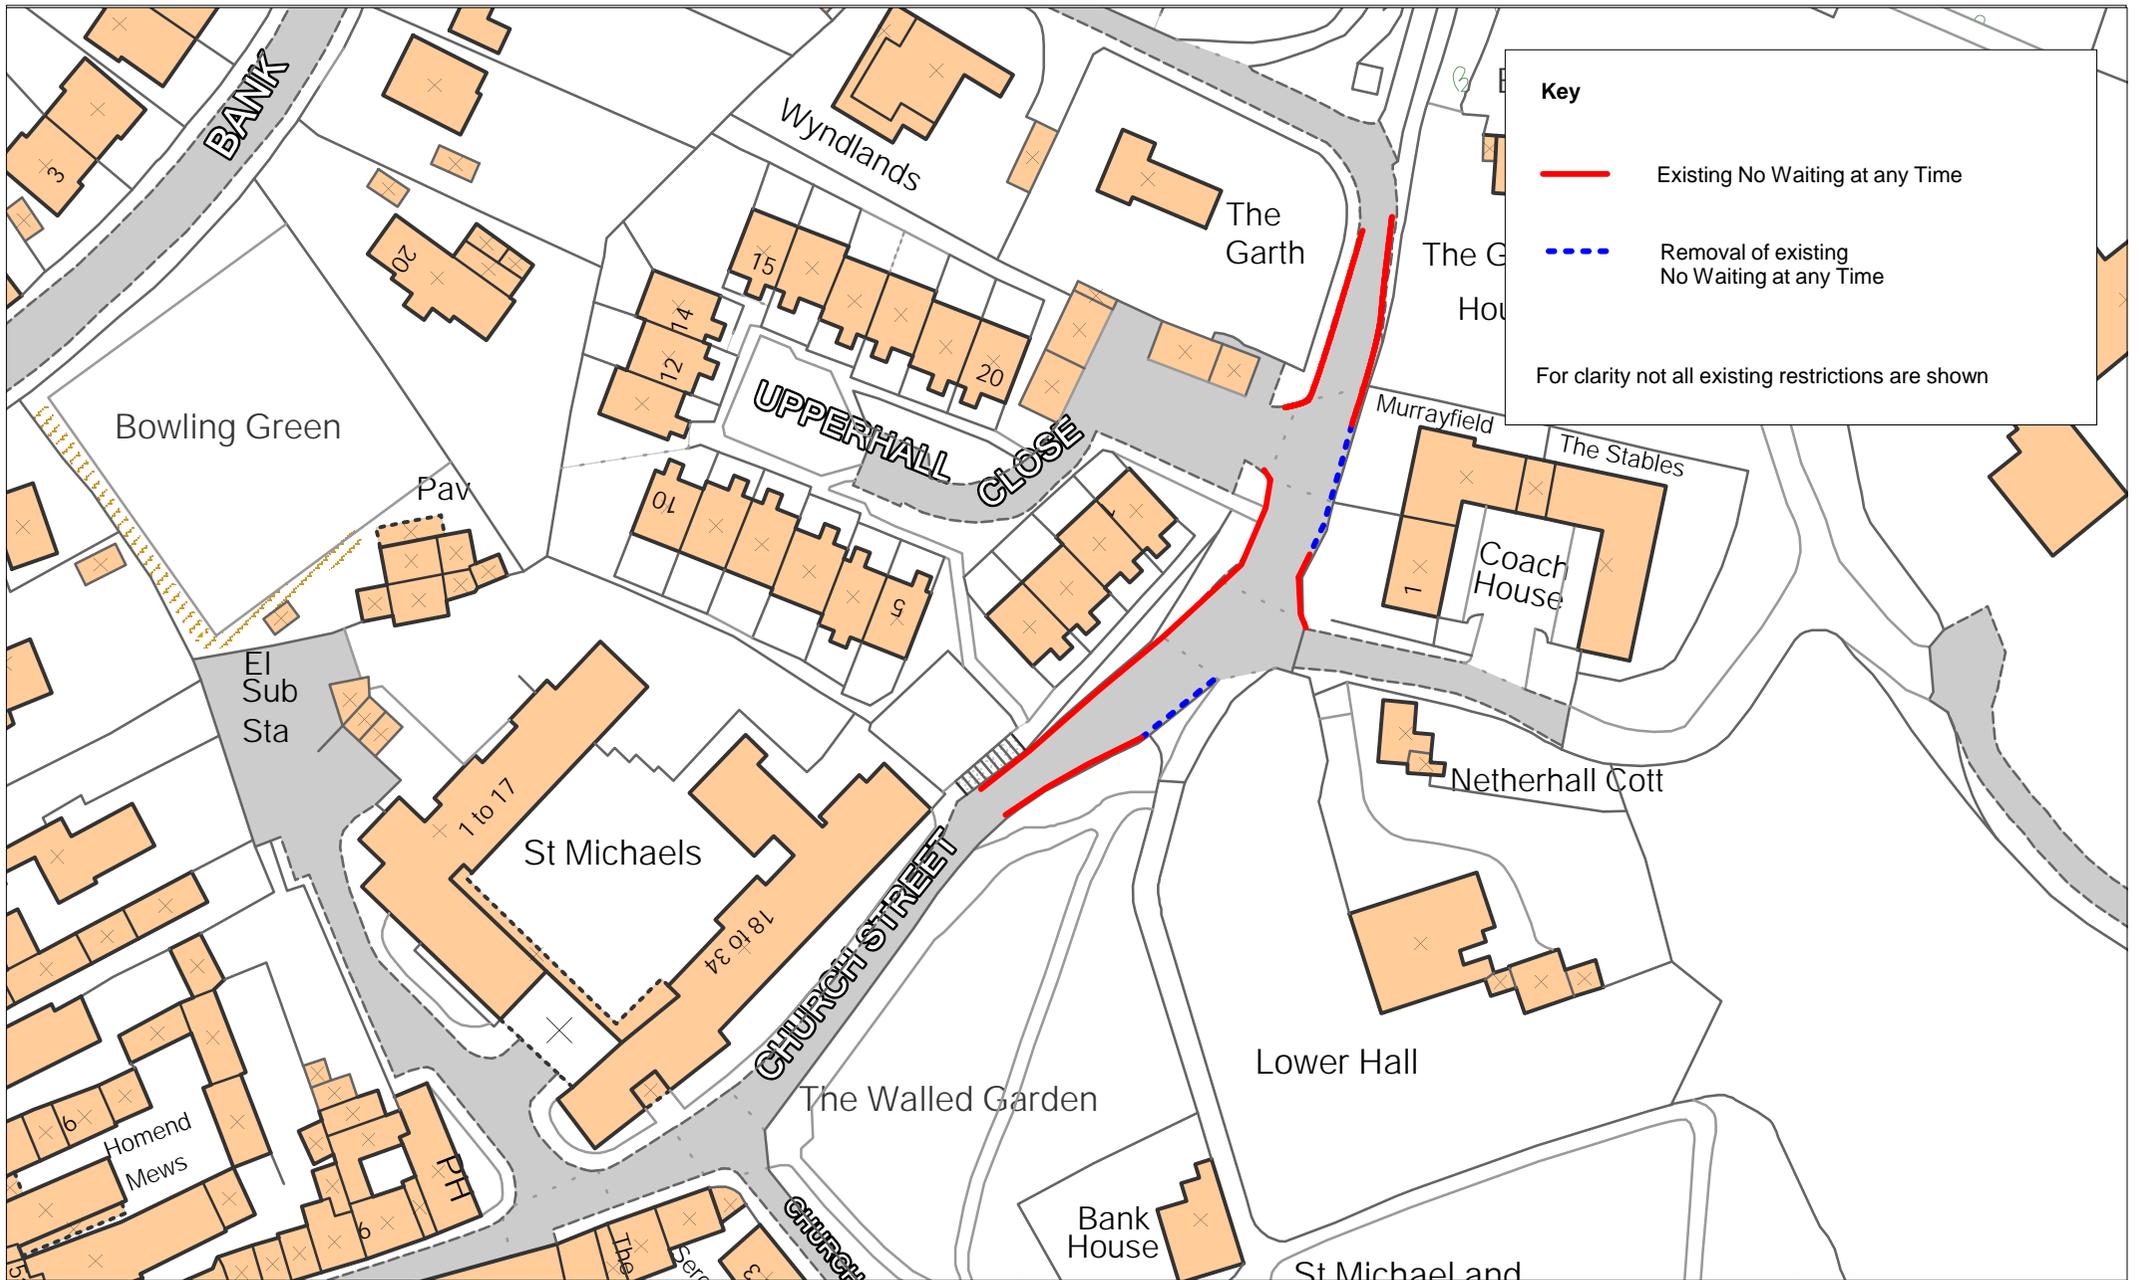

Scheme: **Ledbury Proposed Parking Management**

Location:
**Church St, Ledbury
 Proposed Removal of Existing
 Waiting Restrictions**

Drawing No:
 HD/T/LED/1659/0715/8b

Date: January 2016
 Scale: Not to Scale



Balfour Beatty Living Places
 Unit 3 Thorn Business Park
 Rotherwas Industrial Estate
 Hereford HR2 6JT



IMPORTANT WARNING
 Information regarding the location of apparatus is given for your assistance
 and is intended for guidance only. No guarantee is given of its accuracy

ROAD TRAFFIC REGULATION ACT 1984

THE COUNTY OF HEREFORDSHIRE DISTRICT COUNCIL

(LONG ACRES, LEDBURY) (PROHIBITION OF WAITING, LOADING & UNLOADING) ORDER 2016

The County of Herefordshire District Council ("the Council") in exercise of its powers under sections 1 and 2 Road Traffic Regulation Act 1984 (referred to as "the Act"), and of all other enabling powers, and after consultation with the Chief Officer of Police in accordance with Part III of Schedule 9 of the Act, hereby makes the following Order:-

1. This Order shall come into operation on the ^{21st} day of ^{Nov} 2016 and may be cited as The County of Herefordshire District Council (Long Acres, Ledbury) (Prohibition of Waiting, Loading & Unloading) Order 2016.

2. (1) In this Order, except where the context otherwise requires, the following expressions have the meanings hereby assigned to them:-

"Disabled Permit Holders" means a person who has been issued with a valid Disabled Person Badge;

"Disabled Person's Badge" has the same meaning as in The Disabled Persons (Badges for Motor Vehicles) Regulations 2000;

"Disabled Person's Vehicle" means a vehicle displaying a valid Disabled Persons Badge and Parking Disc.

"Driver", in relation to a vehicle waiting in a Parking Place, means the person driving the vehicle at the time it was left in the Parking Place.

"Light Goods Vehicle" means a motor vehicle, the maximum gross weight of which does not exceed 3.5 tonnes, which is constructed or adapted for use for the carriage of goods or burden of any description, and is not drawing a trailer.

"Motor Cycle" and "invalid carriage" have the same meaning respectively as in Section 136 of the 1984 Act.

"Owner", in relation to a vehicle, means the person by whom such vehicle is kept and used.

"Civil Enforcement Officer" means a person appointed in accordance with the provisions of Section 76 Traffic Management Act 2004

"Parking Disc" has the same meaning as in the Disabled Persons (Exemptions for Disabled Persons) (England) Regulations 2000.

"Passenger Vehicle" means a motor vehicle (other than a Motor Cycle or invalid carriage) constructed solely for the carriage of passengers and their effects and adapted to carry not more than twelve passengers exclusive of the Driver, and not drawing a trailer.

"Public Service Vehicle" means a motor vehicle, including a tramcar or trolley vehicle, used for carrying passengers for hire or reward which either (1) is carrying passengers at separate fares: or (2) is not carrying passengers for separate fares but is adapted to carry eight or more passengers.

- (2) For the purpose of this Order a vehicle shall be regarded as displaying
- (a) a Disabled Person's Badge in the relevant position, when:-
 - (i) in the case of a vehicle fitted with a dashboard or fascia panel, the badge is exhibited thereon so that the front of the badge is legible from outside the vehicle; and
 - (ii) in the case of a vehicle not fitted with a dashboard or fascia panel, the badge is exhibited in a conspicuous position on the vehicle so that the front of the badge is legible from outside the vehicle.
 - (b) a Parking Disc in the relevant position, when:-
 - (i) in the case of a vehicle fitted with a dashboard or fascia panel, the disc is exhibited thereon so that the quarter-hour period during which the period of waiting began is legible from outside the vehicle; and
 - (ii) in the case of a vehicle not so fitted, the disc is exhibited in a conspicuous position on the vehicle so that the front of the badge is legible from outside the vehicle.
3. Save as provided in Articles 13 and 14 of this Order no person shall, except upon the direction or with the permission of a Police Officer or of a Civil Enforcement Officer in uniform, cause or permit any vehicle to wait during the times and for the purposes on the lengths of road as mentioned in Schedule 1 hereto as shown for identification purposes only on the attached plan.
4. Save as provided in Article 13 of this Order no person shall, except upon the direction or with the permission of a Police Officer or Civil Enforcement Officer in uniform cause or permit any vehicle to wait, load or unload at any time on those lengths of road specified in Schedule 2 to this Order and which for the purposes of identification only are shown on the attached plan.

Power to Suspend Prohibition of Parking and Restriction of Waiting and Residents Parking

5. Nothing in Articles 3 and 4 of this Order:-
- (a) shall restrict the power of the Council or the police for preventing obstruction of the streets, by order or otherwise on the occasion of any public procession, rejoicing or illumination, or where the streets are thronged or liable to be obstructed, to close any Parking Place; or
 - (b) shall authorise the use of any part of the road so as unreasonably to prevent access to any premises adjoining the road, or the use of the road by any person entitled to the use of thereof, or so as to be a nuisance.

Use of a Parking Place

6. A driver of a vehicle shall not use a Parking Place:-
- (a) so as unreasonably to prevent access to any premises adjoining the road, or the use of the road by other persons entitled to do so, or so as to be a nuisance:
 - (b) when for preventing obstruction of the streets the Council shall by order or otherwise made on the occasion of any public procession, rejoicing or illumination or when the streets are thronged or liable to be obstructed have closed that Parking Place and exhibited notice of such closing on or near the Parking Place.

7. The Driver of a motor vehicle using a Parking Place shall stop the engine as soon as the vehicle is in position in the Parking Place and shall not start the engine except when about to change the position of the vehicle in or to depart from the Parking Place.
8. Unless the prior written consent of the Council is obtained no person shall use a vehicle, while it is in a Parking Place in connection with the sale of any article to persons in or near the Parking Place or in connection with the selling or offering for hire of his skill or services.
9. A vehicle parked within a Parking Place must be parked wholly within the road markings (if any) for the Parking Place.
10. When a vehicle is left in a Parking Place in contravention of any of the provisions contained in paragraphs (a) or (b) of Article 6 of this Order a police constable in uniform or Civil Enforcement Officer in uniform or a person authorised in that behalf by the Council may remove the vehicle or arrange for it to be removed from that Parking Place.
11. Any person moving a vehicle by virtue of the last preceding Article of this Order may do so by towing or driving the vehicle or in such other manner as he may think necessary and may take such measures in relation to the vehicle as he may think necessary to enable him to remove it as aforesaid.
12. When a police constable or a Civil Enforcement Officer in uniform, or a person authorised by the Council removes or makes arrangements for the removal of a vehicle from a Parking Place by virtue of Article 10 above of this Order, they shall make such arrangements as may be reasonably necessary for the reasonable safe custody of that vehicle.

Exemptions

13. Where referred to in this Order nothing shall render it unlawful to cause or permit any vehicle to wait on the sides of those lengths of road referred to in the said Schedule and Articles of this Order so long as may be necessary where:-
 - (a) a person to board or alight from the vehicle;
 - (b) goods to be loaded onto and/or unloaded from the vehicle;
 - (c) the vehicle, if it cannot conveniently be used for such purpose in any other road, to be used in connection with any building operation or demolition, the removal of any obstruction to traffic, the maintenance, improvement or reconstruction of the side of those lengths of road referred to, or the laying, erection, alteration or repair in or near the said sides of those lengths of road of any sewer or of any main, pipe or apparatus for the supply of gas, water or electricity, or of any telecommunications apparatus as defined in the Telecommunications Act 1984;
 - (d) the vehicle, if it cannot conveniently be used for such purpose in any other road, to be used in pursuance of statutory powers or duties;
 - (e) the vehicle to be used for the purpose of delivering or collecting postal packets.
 - (f) the vehicle to be used for the purpose of removing furniture and effects from one office or dwellinghouse to another, or to such premises from a depository or from such premises to a depository, provided notice is given twenty-four hours in advance to the police, their consent is obtained and such reasonable conditions as they may impose are complied with;
 - (g) the vehicle to be used for fire brigade, police or ambulance purposes.
14. Nothing in Article 3 of this Order shall render it unlawful to cause or permit a Disabled Person's Vehicle which displays in the relevant position a Disabled Person's Badge, and a


Parking Disc (on which the driver, or other person in charge of the vehicle, has marked the time at which the period of waiting began) to wait in the said sides of those lengths of road referred to in Schedule 1 for a period not exceeding three hours (not being a period separated by an interval of less than one hour from a previous period of waiting by the same vehicle on the same sides of length of road on the same day).

Miscellaneous

15. The restrictions, prohibitions and requirements imposed by this Order are in addition to and not in derogation of any restriction, prohibition or requirement imposed by any other enactment and any exception or exemption to the provisions of this Order is without prejudice to the provisions of any other enactment.
16. References to any statutory provision herein shall include reference to any statutory modification or re-enactment thereof.

Dated this 21st November 2016

THE COMMON SEAL of
THE COUNTY OF HEREFORDSHIRE
DISTRICT COUNCIL was hereunto
affixed BY ORDER

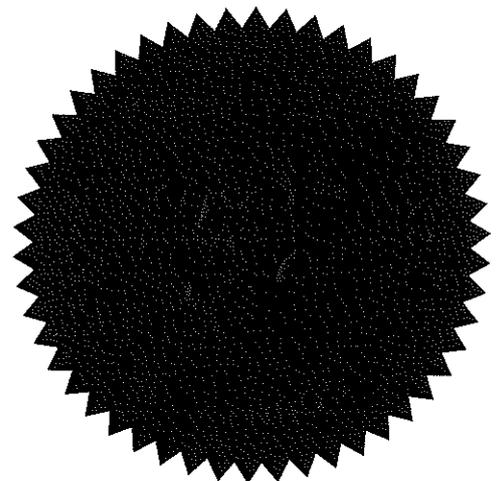

Kate Coughlin..... Authorised Officer

Schedule 1

Prohibition of waiting at any time:

U67211 Long Acres


- (a) On the east side of the U67221 Long Acres from a point 10 metres north of its junction with the centre line of St Georges Close to a point 18 metres south of that junction.

Schedule 2

Prohibition of waiting, loading and unloading at any time:

U67211 Long Acres

- (a) On both sides of the U67221 Long Acres from its junction with the northern kerb line of C1308 Bridge Street, for a distance of 31.5 metres in a northerly direction.

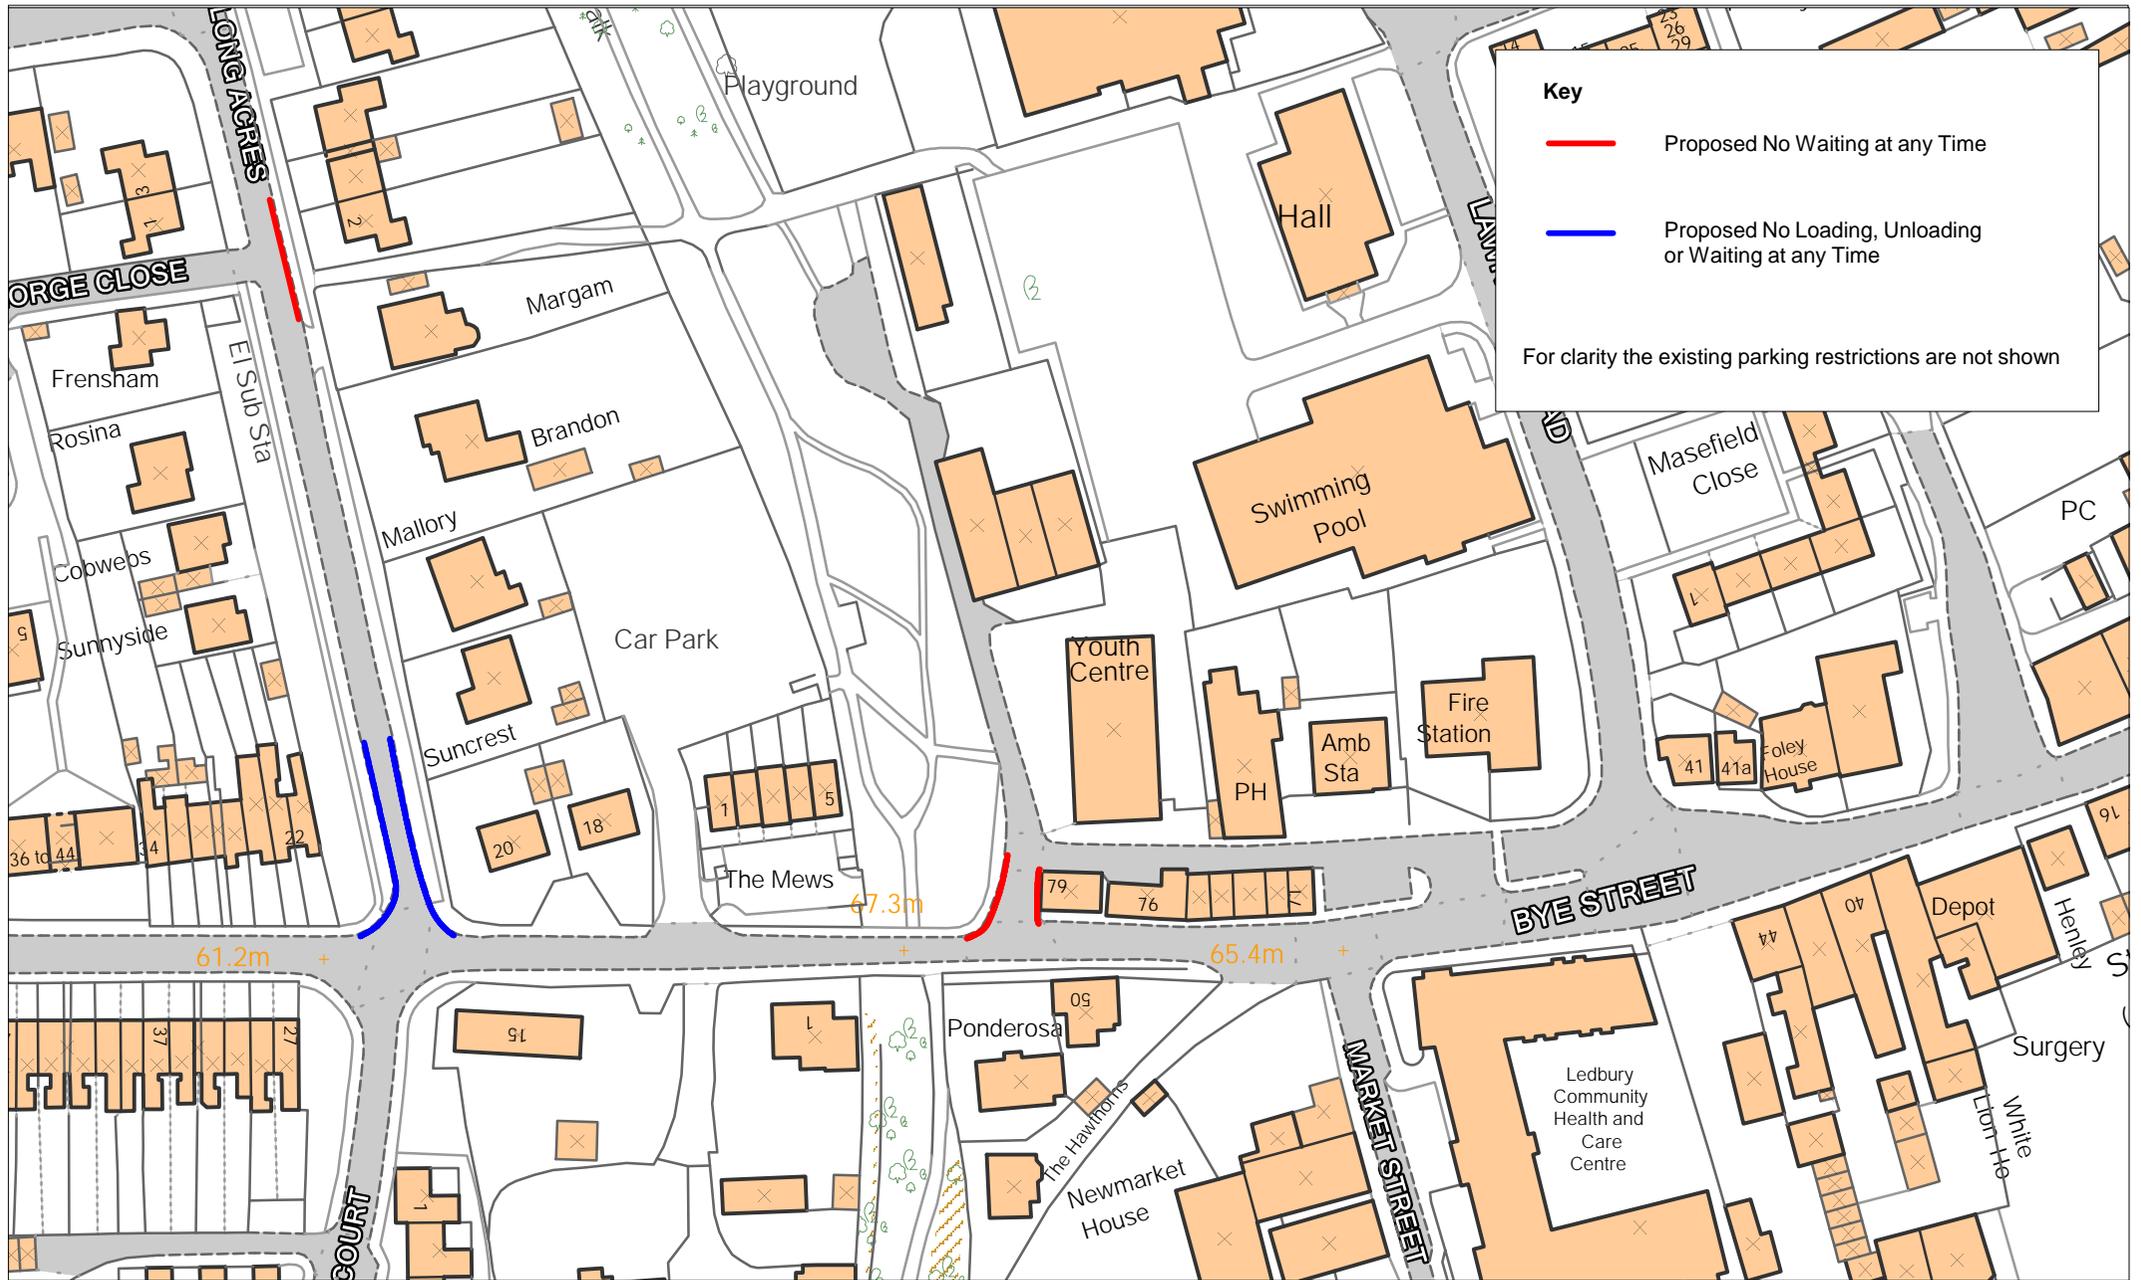

Scheme: **Ledbury Proposed Parking Management**

Location:
**Bye St & Long Acres, Ledbury
Proposed Waiting Restrictions**

Drawing No:
HD/T/LED/1659/0715/1a

Date: July 2015
Scale: Not to Scale



Balfour Beatty Living Places
Unit 3 Thorn Business Park
Rotherwas Industrial Estate
Hereford HR2 6JT



IMPORTANT WARNING
Information regarding the location of apparatus is given for your assistance and is intended for guidance only. No guarantee is given of its accuracy

ROAD TRAFFIC REGULATION ACT 1984

HEREFORDSHIRE COUNCIL

(NEW STREET & WOODLEIGH ROAD, LEDBURY) (PROHIBITION OF WAITING) (RESTRICTION OF WAITING) ORDER 2016

The County of Herefordshire District Council ("the Council") in exercise of its powers under sections 1, 2 and 32 Road Traffic Regulation Act 1984 (referred to as "the Act"), and of all other enabling powers, and after consultation with the Chief Officer of Police in accordance with Part III of Schedule 9 of the Act, hereby makes the following Order:-

1. This Order shall come into operation on the 21st day of Nov 2016 and may be cited as the Herefordshire Council (New Street & Woodleigh Road, Ledbury) (Prohibition of Waiting) (Restriction of Waiting) Order 2016.

2. Without prejudice to the validity of anything done or to any liability incurred in respect of any act or omission before the coming into operation of this Order the Orders or Order (or part thereof where stated) as listed in Schedule 1 hereto are revoked or varied, as detailed in the said Schedule from the date this Order comes into operation.

3. (1) In this Order, except where the context otherwise requires, the following expressions have the meanings hereby assigned to them:-

"Disabled Permit Holders" means a person who has been issued with a valid Disabled Person Badge;

"Disabled Person's Badge" has the same meaning as in The Disabled Persons (Badges for Motor Vehicles) Regulations 2000;

"Disabled Person's Vehicle" means a vehicle displaying a valid Disabled Persons Badge and Parking Disc.

"Driver", in relation to a vehicle waiting in a Parking Place, means the person driving the vehicle at the time it was left in the Parking Place.

"Light Goods Vehicle" means a motor vehicle, the maximum gross weight of which does not exceed 3.5 tonnes, which is constructed or adapted for use for the carriage of goods or burden of any description, and is not drawing a trailer.

"Motor Cycle" and "invalid carriage" have the same meaning respectively as in Section 136 of the 1984 Act.

"Owner", in relation to a vehicle, means the person by whom such vehicle is kept and used.

"Civil Enforcement Officer" means a person appointed in accordance with the provisions of Section 76 Traffic Management Act 2004

"Parking Disc" has the same meaning as in the Disabled Persons (Exemptions for Disabled Persons) (England) Regulations 2000.

"Passenger Vehicle" means a motor vehicle (other than a Motor Cycle or invalid carriage) constructed solely for the carriage of passengers and their effects and adapted to carry not more than twelve passengers exclusive of the Driver, and not drawing a trailer.

“Public Service Vehicle” means a motor vehicle, including a tramcar or trolley vehicle, used for carrying passengers for hire or reward which either (1) is carrying passengers at separate fares: or (2) is not carrying passengers for separate fares but is adapted to carry eight or more passengers.

- (2) For the purpose of this Order a vehicle shall be regarded as displaying
- (a) a Disabled Person's Badge in the relevant position, when:-
 - (i) in the case of a vehicle fitted with a dashboard or fascia panel, the badge is exhibited thereon so that the front of the badge is legible from outside the vehicle; and
 - (ii) in the case of a vehicle not fitted with a dashboard or fascia panel, the badge is exhibited in a conspicuous position on the vehicle so that the front of the badge is legible from outside the vehicle.
 - (b) a Parking Disc in the relevant position, when:-
 - (i) in the case of a vehicle fitted with a dashboard or fascia panel, the disc is exhibited thereon so that the quarter-hour period during which the period of waiting began is legible from outside the vehicle; and
 - (ii) in the case of a vehicle not so fitted, the disc is exhibited in a conspicuous position on the vehicle so that the front of the badge is legible from outside the vehicle.
4. Save as provided in Article 14 (a) and (b) of this Order no person shall, except upon the direction or with the permission of a Police Officer or Civil Enforcement Officer in uniform cause or permit any vehicle to wait at any time on those lengths of road specified in Schedule 2 to this Order and which for the purposes of identification only are shown on the attached plan.
5. Save as provided in Article 14 (a) and (c) of this Order no person shall, except upon the direction or with the permission of a Police Officer or Civil Enforcement Officer in uniform cause or permit any vehicle to wait for longer than the times and along those lengths of road specified in Schedule 3 to this Order and which for the purposes of identification only are shown on the attached plan.

Power to Suspend Prohibition of Parking and Restriction of Waiting and Residents Parking

6. Nothing in Articles 4 and 5 of this Order:-
- (a) shall restrict the power of the Council or the police for preventing obstruction of the streets, by order or otherwise on the occasion of any public procession, rejoicing or illumination, or where the streets are thronged or liable to be obstructed, to close any Parking Place; or
 - (b) shall authorise the use of any part of the road so as unreasonably to prevent access to any premises adjoining the road, or the use of the road by any person entitled to the use of thereof, or so as to be a nuisance.

Use of a Parking Place

7. A driver of a vehicle shall not use a Parking Place:-

- (a) so as unreasonably to prevent access to any premises adjoining the road, or the use of the road by other persons entitled to do so, or so as to be a nuisance;
 - (b) when for preventing obstruction of the streets the Council shall by order or otherwise made on the occasion of any public procession, rejoicing or illumination or when the streets are thronged or liable to be obstructed have closed that Parking Place and exhibited notice of such closing on or near the Parking Place.
8. The Driver of a motor vehicle using a Parking Place shall stop the engine as soon as the vehicle is in position in the Parking Place and shall not start the engine except when about to change the position of the vehicle in or to depart from the Parking Place.
 9. Unless the prior written consent of the Council is obtained no person shall use a vehicle, while it is in a Parking Place in connection with the sale of any article to persons in or near the Parking Place or in connection with the selling or offering for hire of his skill or services.
 10. A vehicle parked within a Parking Place must be parked wholly within the road markings (if any) for the Parking Place.
 11. When a vehicle is left in a Parking Place in contravention of any of the provisions contained in paragraphs (a) or (b) of Article 7 of this Order a police constable in uniform or Civil Enforcement Officer in uniform or a person authorised in that behalf by the Council may remove the vehicle or arrange for it to be removed from that Parking Place.
 12. Any person moving a vehicle by virtue of the last preceding Article of this Order may do so by towing or driving the vehicle or in such other manner as he may think necessary and may take such measures in relation to the vehicle as he may think necessary to enable him to remove it as aforesaid.
 13. When a police constable or a Civil Enforcement Officer in uniform, or a person authorised by the Council removes or makes arrangements for the removal of a vehicle from a Parking Place by virtue of Article 11 above of this Order, they shall make such arrangements as may be reasonably necessary for the reasonable safe custody of that vehicle.

Exemptions

14. (a) Where referred to in this Order nothing shall render it unlawful to cause or permit any vehicle to wait on the sides of those lengths of road referred to in the relevant Schedules and Articles hereto so long as may be necessary where:-
 - (i) the vehicle is waiting only for so long as is necessary to enable a person to board or alight from a vehicle;
 - (ii) the vehicle is used for fire brigade, police or ambulance purposes or a vehicle (other than a Passenger Vehicle) in the service of a local authority is being used in pursuance of statutory powers or duties;
 - (iii) the vehicle is in the service of or employed by the Post Office Company and is waiting while postal packets are being unloaded from the vehicle, or having been unloaded there from, are being delivered or while postal packets are being collected or is in use in connection with the servicing of telephone kiosks in the said lengths of roads;
 - (iv) the vehicle, not being a Passenger Vehicle, is waiting only for so long as may be reasonably necessary to enable it to be used for the purpose of any

building operation, demolition or excavation or the maintenance, improvement or reconstruction of any said lengths of road or the laying erection, alteration, removal or repair of any sewer or of any main, pipe or apparatus for the supply of gas, water or electricity or any telegraphic line or traffic sign in any said lengths of road;


- (v) the vehicle not being a Passenger Vehicle is in actual use in connection with the removal of furniture from one office or dwelling house to another or the removal of furniture from such premises to a depository or to such premises from a depository;
 - (vi) the vehicle is waiting otherwise than in a parking place if goods are being sold or offered for sale from the vehicle by a person who is licensed by a local authority to sell goods from a stationary pitch situated in any said lengths of road;
 - (vii) the vehicle is waiting only for so long as is necessary to enable it to be used in connection with posting or removing advertising material in the form of posters on or from, or cleaning windows or chimneys in, premises adjacent to any said lengths of road in which the vehicle is waiting; or
 - (viii) in any other case the vehicle is waiting for the purpose of delivering or collecting goods or merchandise, including, so far as a Bank is concerned, cash or other valuables or valuable securities, or loading or unloading the vehicle at premises adjacent to any said lengths of road in which the vehicle is waiting and the vehicle not being a goods vehicle does not wait for such purpose for more than thirty minutes or for such longer period as a police constable in uniform or a Civil Enforcement Officer in uniform may authorise, or, being a goods vehicles does not so wait for more than thirty minutes or such longer period as aforesaid if it is in any part of a parking space;
- (b) Nothing in Article 4 of this Order shall render it unlawful to cause or permit a Disabled Person's Vehicle which displays in the relevant position a valid Disabled Person's Badge, and a Parking Disc (on which the Driver, or other person in charge of the vehicle, has marked the time at which the period of waiting began) to wait in the said sides of those lengths of road referred to in Schedule 2 hereto for a period not exceeding three hours (not being a period separated by an interval of less than one hour from a previous period of waiting by the same vehicle on the same sides of length of road on the same day).
- (c) Nothing in Article 5 of this Order shall render it unlawful to cause or permit a Disabled Person's Vehicle which displays in the relevant position a valid Disabled Person's Badge, and a Parking Disc (on which the Driver, or other person in charge of the vehicle, has marked the time at which the period of waiting began) to wait without limitation in the said sides of those lengths of road referred to in Schedule 3.

Miscellaneous

15. The restrictions, prohibitions and requirements imposed by this Order are in addition to and not in derogation of any restriction, prohibition or requirement imposed by any other enactment and any exception or exemption to the provisions of this Order is without prejudice to the provisions of any other enactment.
16. References to any statutory provision herein shall include reference to any statutory modification or re-enactment thereof.

Dated this 21st day of November 2016

THE COMMON SEAL of
THE COUNTY OF HEREFORDSHIRE
DISTRICT COUNCIL was hereunto
affixed BY ORDER

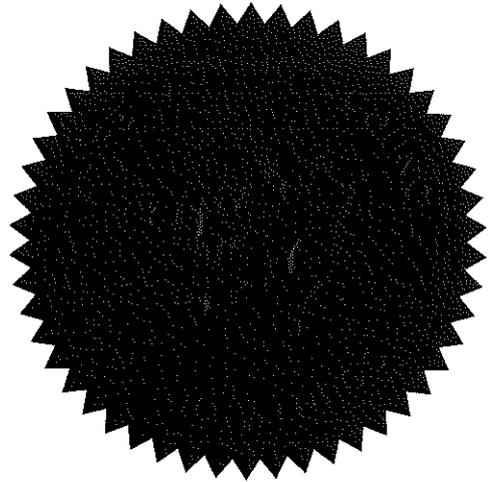

Kate Coughlin Authorised Officer

Schedule 1

Previous Traffic Regulation Orders to be Revoked in their Entirety:

(B4216 New Street, U7221 Woodleigh Road, Ledbury)(Prohibition of Waiting) Order 2010

Schedule 2

Prohibition of waiting at any time:

B4216 New Street

- (a) On the north west side from a point 32 metres south west of its junction with the centre line of U67221 Woodleigh Road to a point 120 metres north east of that junction.
- (b) On the south east side from a point 32 metres south west of its junction with the centre line of the U67221 Woodleigh Road to a point 15 metres north east of that junction.
- (c) On both sides from a point 15 metres south west of its junction with the centre line of U67223 Elmsdale Road to a point 15 metres north east of that junction.

U67221 Woodleigh Road

- (a) On both sides from its junction with the north western kerb line of B4216 New Street for a distance of 8 metres in a north westerly direction

Schedule 3

Waiting limited to 2 hours with no return within 4 hours between 8 am to 6 pm on Monday to Saturday:

B4216 New Street

- (a) On the north west side from a point 120 metres north east of its junction with the centre line of U67221 Woodleigh Road for a distance of 23 metres in a north easterly direction.

ROAD TRAFFIC REGULATION ACT 1984

THE COUNTY OF HEREFORDSHIRE DISTRICT COUNCIL

(ORCHARD LANE & ORCHARD RISE, LEDBURY) (PROHIBITION OF WAITING) ORDER 2016

The County of Herefordshire District Council ("the Council") in exercise of its powers under sections 1, 2 and 32 Road Traffic Regulation Act 1984 (referred to as "the Act"), and of all other enabling powers, and after consultation with the Chief Officer of Police in accordance with Part III of Schedule 9 of the Act, hereby makes the following Order:-

1. This Order shall come into operation on the 21st day of Nov 2016 and may be cited as The County of Herefordshire District Council (Orchard Lane & Orchard Rise, Ledbury) (Prohibition of Waiting) Order 2016.

2. (1) In this Order, except where the context otherwise requires, the following expressions have the meanings hereby assigned to them:-

"Disabled Permit Holders" means a person who has been issued with a valid Disabled Person Badge;

"Disabled Person's Badge" has the same meaning as in The Disabled Persons (Badges for Motor Vehicles) Regulations 2000;

"Disabled Person's Vehicle" means a vehicle displaying a valid Disabled Persons Badge and Parking Disc.

"Driver", in relation to a vehicle waiting in a Parking Place, means the person driving the vehicle at the time it was left in the Parking Place.

"Light Goods Vehicle" means a motor vehicle, the maximum gross weight of which does not exceed 3.5 tonnes, which is constructed or adapted for use for the carriage of goods or burden of any description, and is not drawing a trailer.

"Motor Cycle" and "invalid carriage" have the same meaning respectively as in Section 136 of the 1984 Act.

"Owner", in relation to a vehicle, means the person by whom such vehicle is kept and used.

"Civil Enforcement Officer" means a person appointed in accordance with the provisions of Section 76 Traffic Management Act 2004

"Parking Disc" has the same meaning as in the Disabled Persons (Exemptions for Disabled Persons) (England) Regulations 2000.

"Passenger Vehicle" means a motor vehicle (other than a Motor Cycle or invalid carriage) constructed solely for the carriage of passengers and their effects and adapted to carry not more than twelve passengers exclusive of the Driver, and not drawing a trailer.

"Public Service Vehicle" means a motor vehicle, including a tramcar or trolley vehicle, used for carrying passengers for hire or reward which either (1) is carrying passengers at separate fares: or (2) is not carrying passengers for separate fares but is adapted to carry eight or more passengers.

(2) For the purpose of this Order a vehicle shall be regarded as displaying

(a) a Disabled Person's Badge in the relevant position, when:-

- (i) in the case of a vehicle fitted with a dashboard or fascia panel, the badge is exhibited thereon so that the front of the badge is legible from outside the vehicle; and
- (ii) in the case of a vehicle not fitted with a dashboard or fascia panel, the badge is exhibited in a conspicuous position on the vehicle so that the front of the badge is legible from outside the vehicle.

(b) a Parking Disc in the relevant position, when:-

- (i) in the case of a vehicle fitted with a dashboard or fascia panel, the disc is exhibited thereon so that the quarter-hour period during which the period of waiting began is legible from outside the vehicle; and
- (ii) in the case of a vehicle not so fitted, the disc is exhibited in a conspicuous position on the vehicle so that the front of the badge is legible from outside the vehicle.

3. Save as provided in Articles 12 and 13 of this Order no person shall, except upon the direction or with the permission of a Police Officer or of a Civil Enforcement Officer in uniform, cause or permit any vehicle to wait during the times and for the purposes on the lengths of road as mentioned in Schedule 1 hereto as shown for identification purposes only on the attached plan.

Power to Suspend Prohibition of Parking and Restriction of Waiting and Residents Parking

4. Nothing in Articles 3 of this Order:-

- (a) shall restrict the power of the Council or the police for preventing obstruction of the streets, by order or otherwise on the occasion of any public procession, rejoicing or illumination, or where the streets are thronged or liable to be obstructed, to close any Parking Place; or
- (b) shall authorise the use of any part of the road so as unreasonably to prevent access to any premises adjoining the road, or the use of the road by any person entitled to the use of thereof, or so as to be a nuisance.

Use of a Parking Place

5. A driver of a vehicle shall not use a Parking Place:-

- (a) so as unreasonably to prevent access to any premises adjoining the road, or the use of the road by other persons entitled to do so, or so as to be a nuisance:
- (b) when for preventing obstruction of the streets the Council shall by order or otherwise made on the occasion of any public procession, rejoicing or illumination or when the streets are thronged or liable to be obstructed have closed that Parking Place and exhibited notice of such closing on or near the Parking Place.

6. The Driver of a motor vehicle using a Parking Place shall stop the engine as soon as the vehicle is in position in the Parking Place and shall not start the engine except when about to change the position of the vehicle in or to depart from the Parking Place.

7. Unless the prior written consent of the Council is obtained no person shall use a vehicle, while it is in a Parking Place in connection with the sale of any article to persons in or near the Parking Place or in connection with the selling or offering for hire of his skill or services.
8. A vehicle parked within a Parking Place must be parked wholly within the road markings (if any) for the Parking Place.
9. When a vehicle is left in a Parking Place in contravention of any of the provisions contained in paragraphs (a) or (b) of Article 5 of this Order a police constable in uniform or Civil Enforcement Officer in uniform or a person authorised in that behalf by the Council may remove the vehicle or arrange for it to be removed from that Parking Place.
10. Any person moving a vehicle by virtue of the last preceding Article of this Order may do so by towing or driving the vehicle or in such other manner as he may think necessary and may take such measures in relation to the vehicle as he may think necessary to enable him to remove it as aforesaid.
11. When a police constable or a Civil Enforcement Officer in uniform, or a person authorised by the Council removes or makes arrangements for the removal of a vehicle from a Parking Place by virtue of Article 9 above of this Order, they shall make such arrangements as may be reasonably necessary for the reasonable safe custody of that vehicle.

Exemptions

12. Where referred to in this Order nothing shall render it unlawful to cause or permit any vehicle to wait on the sides of those lengths of road referred to in the said Schedule and Articles of this Order so long as may be necessary where:-
 - (a) a person to board or alight from the vehicle;
 - (b) goods to be loaded onto and/or unloaded from the vehicle;
 - (c) the vehicle, if it cannot conveniently be used for such purpose in any other road, to be used in connection with any building operation or demolition, the removal of any obstruction to traffic, the maintenance, improvement or reconstruction of the side of those lengths of road referred to, or the laying, erection, alteration or repair in or near the said sides of those lengths of road of any sewer or of any main, pipe or apparatus for the supply of gas, water or electricity, or of any telecommunications apparatus as defined in the Telecommunications Act 1984;
 - (d) the vehicle, if it cannot conveniently be used for such purpose in any other road, to be used in pursuance of statutory powers or duties;
 - (e) the vehicle to be used for the purpose of delivering or collecting postal packets.
 - (f) the vehicle to be used for the purpose of removing furniture and effects from one office or dwellinghouse to another, or to such premises from a depository or from such premises to a depository, provided notice is given twenty-four hours in advance to the police, their consent is obtained and such reasonable conditions as they may impose are complied with;
 - (g) the vehicle to be used for fire brigade, police or ambulance purposes.
13. Nothing in Article 3 of this Order shall render it unlawful to cause or permit a Disabled Person's Vehicle which displays in the relevant position a Disabled Person's Badge, and a Parking Disc (on which the driver, or other person in charge of the vehicle, has marked the time at which the period of waiting began) to wait in the said sides of those lengths of road referred to in Schedule 1 for a period not exceeding three hours (not being a period


separated by an interval of less than one hour from a previous period of waiting by the same vehicle on the same sides of length of road on the same day).

Miscellaneous

14. The restrictions, prohibitions and requirements imposed by this Order are in addition to and not in derogation of any restriction, prohibition or requirement imposed by any other enactment and any exception or exemption to the provisions of this Order is without prejudice to the provisions of any other enactment.
15. References to any statutory provision herein shall include reference to any statutory modification or re-enactment thereof.

Dated this 21st November 2016

THE COMMON SEAL of
THE COUNTY OF HEREFORDSHIRE
DISTRICT COUNCIL was hereunto
affixed BY ORDER

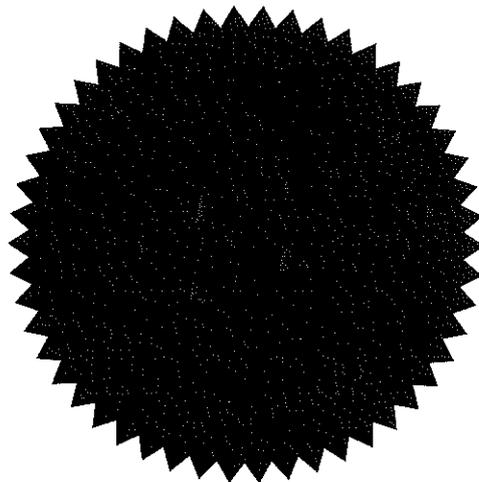

Kate Gantier Authorised Officer

Schedule 1

Prohibition of waiting at any time:


U67211 Orchard Lane


- (a) On the north west side of the U67211 Orchard Lane from a point 24 metres south of the centreline of its junction with the U67286 Orchard Rise for a distance of 62 metres in a north easterly direction.
- (b) On the north west side of the U67211 Orchard Lane from a point 63 metres north of the centreline of its junction with the U67286 Orchard Rise for a distance of 78 metres in a north easterly direction.
- (c) On the south east side of the U67211 Orchard Lane from its junction with the U67212 Belle Orchard for a distance of 23 metres in a south westerly direction.
- (d) On the south east side of the U67211 Orchard Lane from a point 45 metres south of its junction with the U67212 Belle Orchard for a distance of 103 metres in a south westerly direction.

U67286 Orchard Rise

- (a) On both sides of the U67286 Orchard Rise from its junction with the U67211 Orchard Lane for a distance of 10.5 metres in a north westerly direction.

2
1
5

 

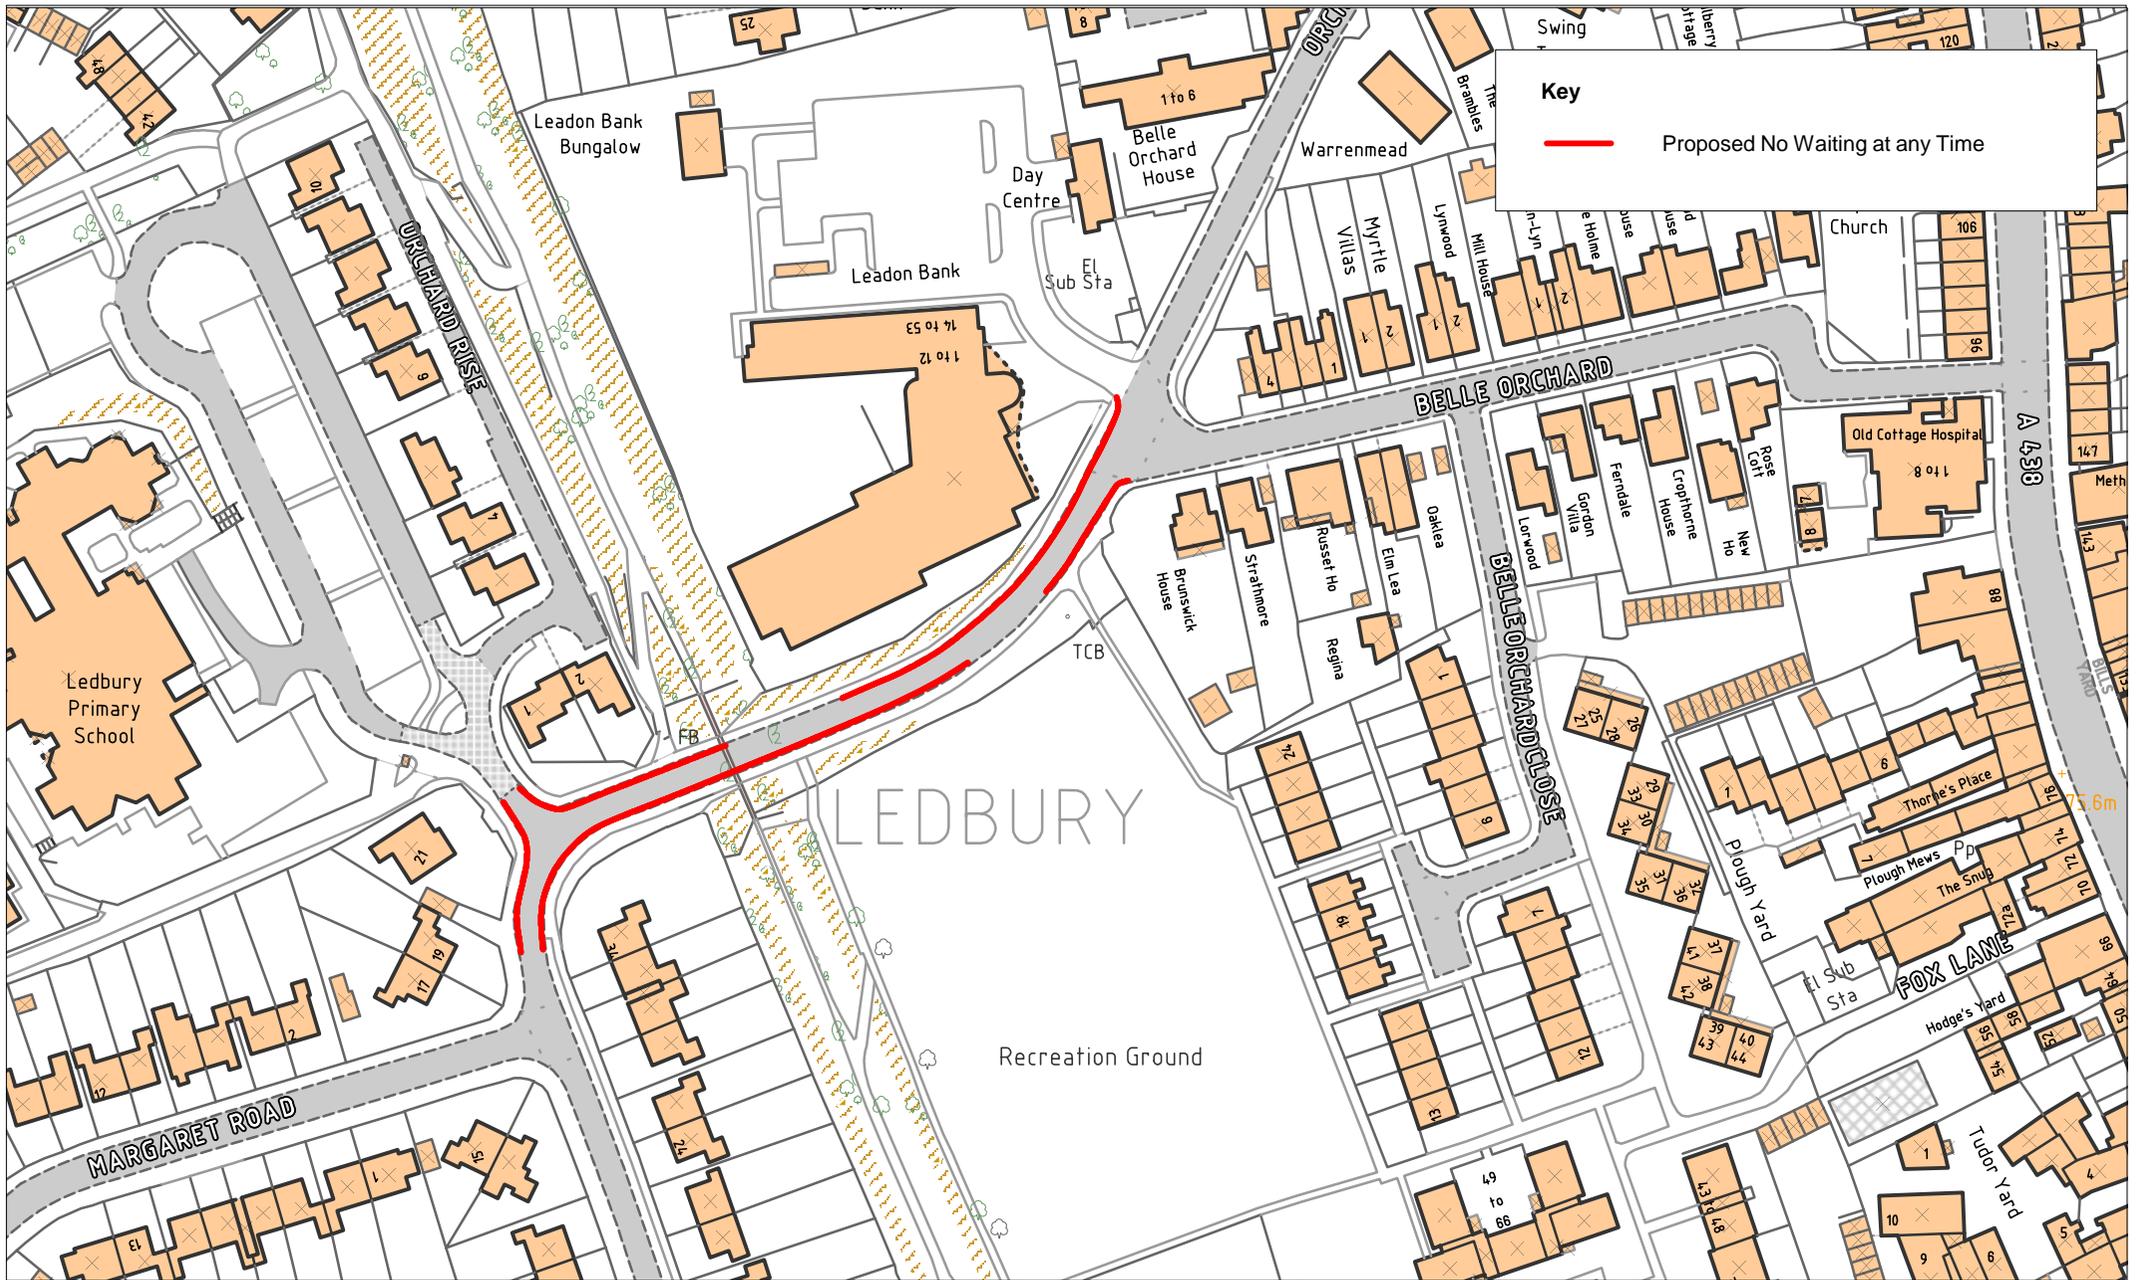

Scheme: **Ledbury Proposed Parking Management**

Location:
**Orchard Ln & Long Acres, Ledbury
 Proposed Waiting Restrictions**

Drawing No:
 HD/T/LED/1659/0715/2b

Date: May 2016
 Scale: Not to Scale



Balfour Beatty Living Places
 Unit 3 Thorn Business Park
 Rotherwas Industrial Estate
 Hereford HR2 6JT



IMPORTANT WARNING
 Information regarding the location of apparatus is given for your assistance
 and is intended for guidance only. No guarantee is given of its accuracy

ROAD TRAFFIC REGULATION ACT 1984

THE COUNTY OF HEREFORDSHIRE DISTRICT COUNCIL

(THE HOMEND & MASEFIELD AVENUE, LEDBURY) (PROHIBITION OF WAITING) ORDER 2016

The County of Herefordshire District Council ("the Council") in exercise of its powers under sections 1, 2 and 32 Road Traffic Regulation Act 1984 (referred to as "the Act"), and of all other enabling powers, and after consultation with the Chief Officer of Police in accordance with Part III of Schedule 9 of the Act, hereby makes the following Order:-

1. This Order shall come into operation on the ^{21st} day of ^{Nov} 2016 and may be cited as The County of Herefordshire District Council (The Homend & Masefield Avenue, Ledbury) (Prohibition of Waiting) Order 2016.

2. (1) In this Order, except where the context otherwise requires, the following expressions have the meanings hereby assigned to them:-

"Disabled Permit Holders" means a person who has been issued with a valid Disabled Person Badge;

"Disabled Person's Badge" has the same meaning as in The Disabled Persons (Badges for Motor Vehicles) Regulations 2000;

"Disabled Person's Vehicle" means a vehicle displaying a valid Disabled Persons Badge and Parking Disc.

"Driver", in relation to a vehicle waiting in a Parking Place, means the person driving the vehicle at the time it was left in the Parking Place.

"Light Goods Vehicle" means a motor vehicle, the maximum gross weight of which does not exceed 3.5 tonnes, which is constructed or adapted for use for the carriage of goods or burden of any description, and is not drawing a trailer.

"Motor Cycle" and "invalid carriage" have the same meaning respectively as in Section 136 of the 1984 Act.

"Owner", in relation to a vehicle, means the person by whom such vehicle is kept and used.

"Civil Enforcement Officer" means a person appointed in accordance with the provisions of Section 76 Traffic Management Act 2004

"Parking Disc" has the same meaning as in the Disabled Persons (Exemptions for Disabled Persons) (England) Regulations 2000.

"Passenger Vehicle" means a motor vehicle (other than a Motor Cycle or invalid carriage) constructed solely for the carriage of passengers and their effects and adapted to carry not more than twelve passengers exclusive of the Driver, and not drawing a trailer.

"Public Service Vehicle" means a motor vehicle, including a tramcar or trolley vehicle, used for carrying passengers for hire or reward which either (1) is carrying passengers at separate fares: or (2) is not carrying passengers for separate fares but is adapted to carry eight or more passengers.

- (2) For the purpose of this Order a vehicle shall be regarded as displaying
- (a) a Disabled Person's Badge in the relevant position, when:-
 - (i) in the case of a vehicle fitted with a dashboard or fascia panel, the badge is exhibited thereon so that the front of the badge is legible from outside the vehicle; and
 - (ii) in the case of a vehicle not fitted with a dashboard or fascia panel, the badge is exhibited in a conspicuous position on the vehicle so that the front of the badge is legible from outside the vehicle.
 - (b) a Parking Disc in the relevant position, when:-
 - (i) in the case of a vehicle fitted with a dashboard or fascia panel, the disc is exhibited thereon so that the quarter-hour period during which the period of waiting began is legible from outside the vehicle; and
 - (ii) in the case of a vehicle not so fitted, the disc is exhibited in a conspicuous position on the vehicle so that the front of the badge is legible from outside the vehicle.
3. Save as provided in Articles 12 and 13 of this Order no person shall, except upon the direction or with the permission of a Police Officer or of a Civil Enforcement Officer in uniform, cause or permit any vehicle to wait during the times and for the purposes on the lengths of road as mentioned in Schedule 1 hereto as shown for identification purposes only on the attached plan.

Power to Suspend Prohibition of Parking and Restriction of Waiting and Residents Parking

4. Nothing in Articles 3 of this Order:-
- (a) shall restrict the power of the Council or the police for preventing obstruction of the streets, by order or otherwise on the occasion of any public procession, rejoicing or illumination, or where the streets are thronged or liable to be obstructed, to close any Parking Place; or
 - (b) shall authorise the use of any part of the road so as unreasonably to prevent access to any premises adjoining the road, or the use of the road by any person entitled to the use of thereof, or so as to be a nuisance.

Use of a Parking Place

5. A driver of a vehicle shall not use a Parking Place:-
- (a) so as unreasonably to prevent access to any premises adjoining the road, or the use of the road by other persons entitled to do so, or so as to be a nuisance;
 - (b) when for preventing obstruction of the streets the Council shall by order or otherwise made on the occasion of any public procession, rejoicing or illumination or when the streets are thronged or liable to be obstructed have closed that Parking Place and exhibited notice of such closing on or near the Parking Place.
6. The Driver of a motor vehicle using a Parking Place shall stop the engine as soon as the vehicle is in position in the Parking Place and shall not start the engine except when about to change the position of the vehicle in or to depart from the Parking Place.

7. Unless the prior written consent of the Council is obtained no person shall use a vehicle, while it is in a Parking Place in connection with the sale of any article to persons in or near the Parking Place or in connection with the selling or offering for hire of his skill or services.
8. A vehicle parked within a Parking Place must be parked wholly within the road markings (if any) for the Parking Place.
9. When a vehicle is left in a Parking Place in contravention of any of the provisions contained in paragraphs (a) or (b) of Article 5 of this Order a police constable in uniform or Civil Enforcement Officer in uniform or a person authorised in that behalf by the Council may remove the vehicle or arrange for it to be removed from that Parking Place.
10. Any person moving a vehicle by virtue of the last preceding Article of this Order may do so by towing or driving the vehicle or in such other manner as he may think necessary and may take such measures in relation to the vehicle as he may think necessary to enable him to remove it as aforesaid.
11. When a police constable or a Civil Enforcement Officer in uniform, or a person authorised by the Council removes or makes arrangements for the removal of a vehicle from a Parking Place by virtue of Article 9 above of this Order, they shall make such arrangements as may be reasonably necessary for the reasonable safe custody of that vehicle.

Exemptions

12. Where referred to in this Order nothing shall render it unlawful to cause or permit any vehicle to wait on the sides of those lengths of road referred to in the said Schedule and Articles of this Order so long as may be necessary where:-
 - (a) a person to board or alight from the vehicle;
 - (b) goods to be loaded onto and/or unloaded from the vehicle;
 - (c) the vehicle, if it cannot conveniently be used for such purpose in any other road, to be used in connection with any building operation or demolition, the removal of any obstruction to traffic, the maintenance, improvement or reconstruction of the side of those lengths of road referred to, or the laying, erection, alteration or repair in or near the said sides of those lengths of road of any sewer or of any main, pipe or apparatus for the supply of gas, water or electricity, or of any telecommunications apparatus as defined in the Telecommunications Act 1984;
 - (d) the vehicle, if it cannot conveniently be used for such purpose in any other road, to be used in pursuance of statutory powers or duties;
 - (e) the vehicle to be used for the purpose of delivering or collecting postal packets.
 - (f) the vehicle to be used for the purpose of removing furniture and effects from one office or dwellinghouse to another, or to such premises from a depository or from such premises to a depository, provided notice is given twenty-four hours in advance to the police, their consent is obtained and such reasonable conditions as they may impose are complied with;
 - (g) the vehicle to be used for fire brigade, police or ambulance purposes.
13. Nothing in Article 3 of this Order shall render it unlawful to cause or permit a Disabled Person's Vehicle which displays in the relevant position a Disabled Person's Badge, and a Parking Disc (on which the driver, or other person in charge of the vehicle, has marked the time at which the period of waiting began) to wait in the said sides of those lengths of road referred to in Schedule 1 for a period not exceeding three hours (not being a period


separated by an interval of less than one hour from a previous period of waiting by the same vehicle on the same sides of length of road on the same day).

Miscellaneous

14. The restrictions, prohibitions and requirements imposed by this Order are in addition to and not in derogation of any restriction, prohibition or requirement imposed by any other enactment and any exception or exemption to the provisions of this Order is without prejudice to the provisions of any other enactment.
15. References to any statutory provision herein shall include reference to any statutory modification or re-enactment thereof.

Dated this 21st November 2016

THE COMMON SEAL of
THE COUNTY OF HEREFORDSHIRE
DISTRICT COUNCIL was hereunto
affixed BY ORDER

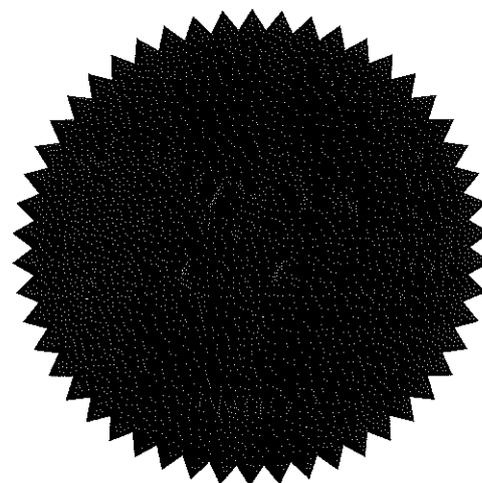

Kate Cochrane Authorised Officer

Schedule 1


Prohibition of waiting at any time:

A438 The Homend

- (a) On the east side of the A438 The Homend from its junction with the U67005 Knapp Lane for a distance of 15 metres in a northerly direction.
- (b) On the east side of the A438 The Homend from its junction with the U67005 Knapp Lane for a distance of 20 metres in a southerly direction.
- (c) On the east side of the A438 The Homend from its junction with the B4214 Bromyard Road to a point 10 metres south of its junction with the U67019 Masefield Avenue.

U67019 Masefield Avenue

- (a) On both sides of the U67019 Masefield Avenue from its junction with the A438 The Homend for a distance of 15 metres in an easterly direction.

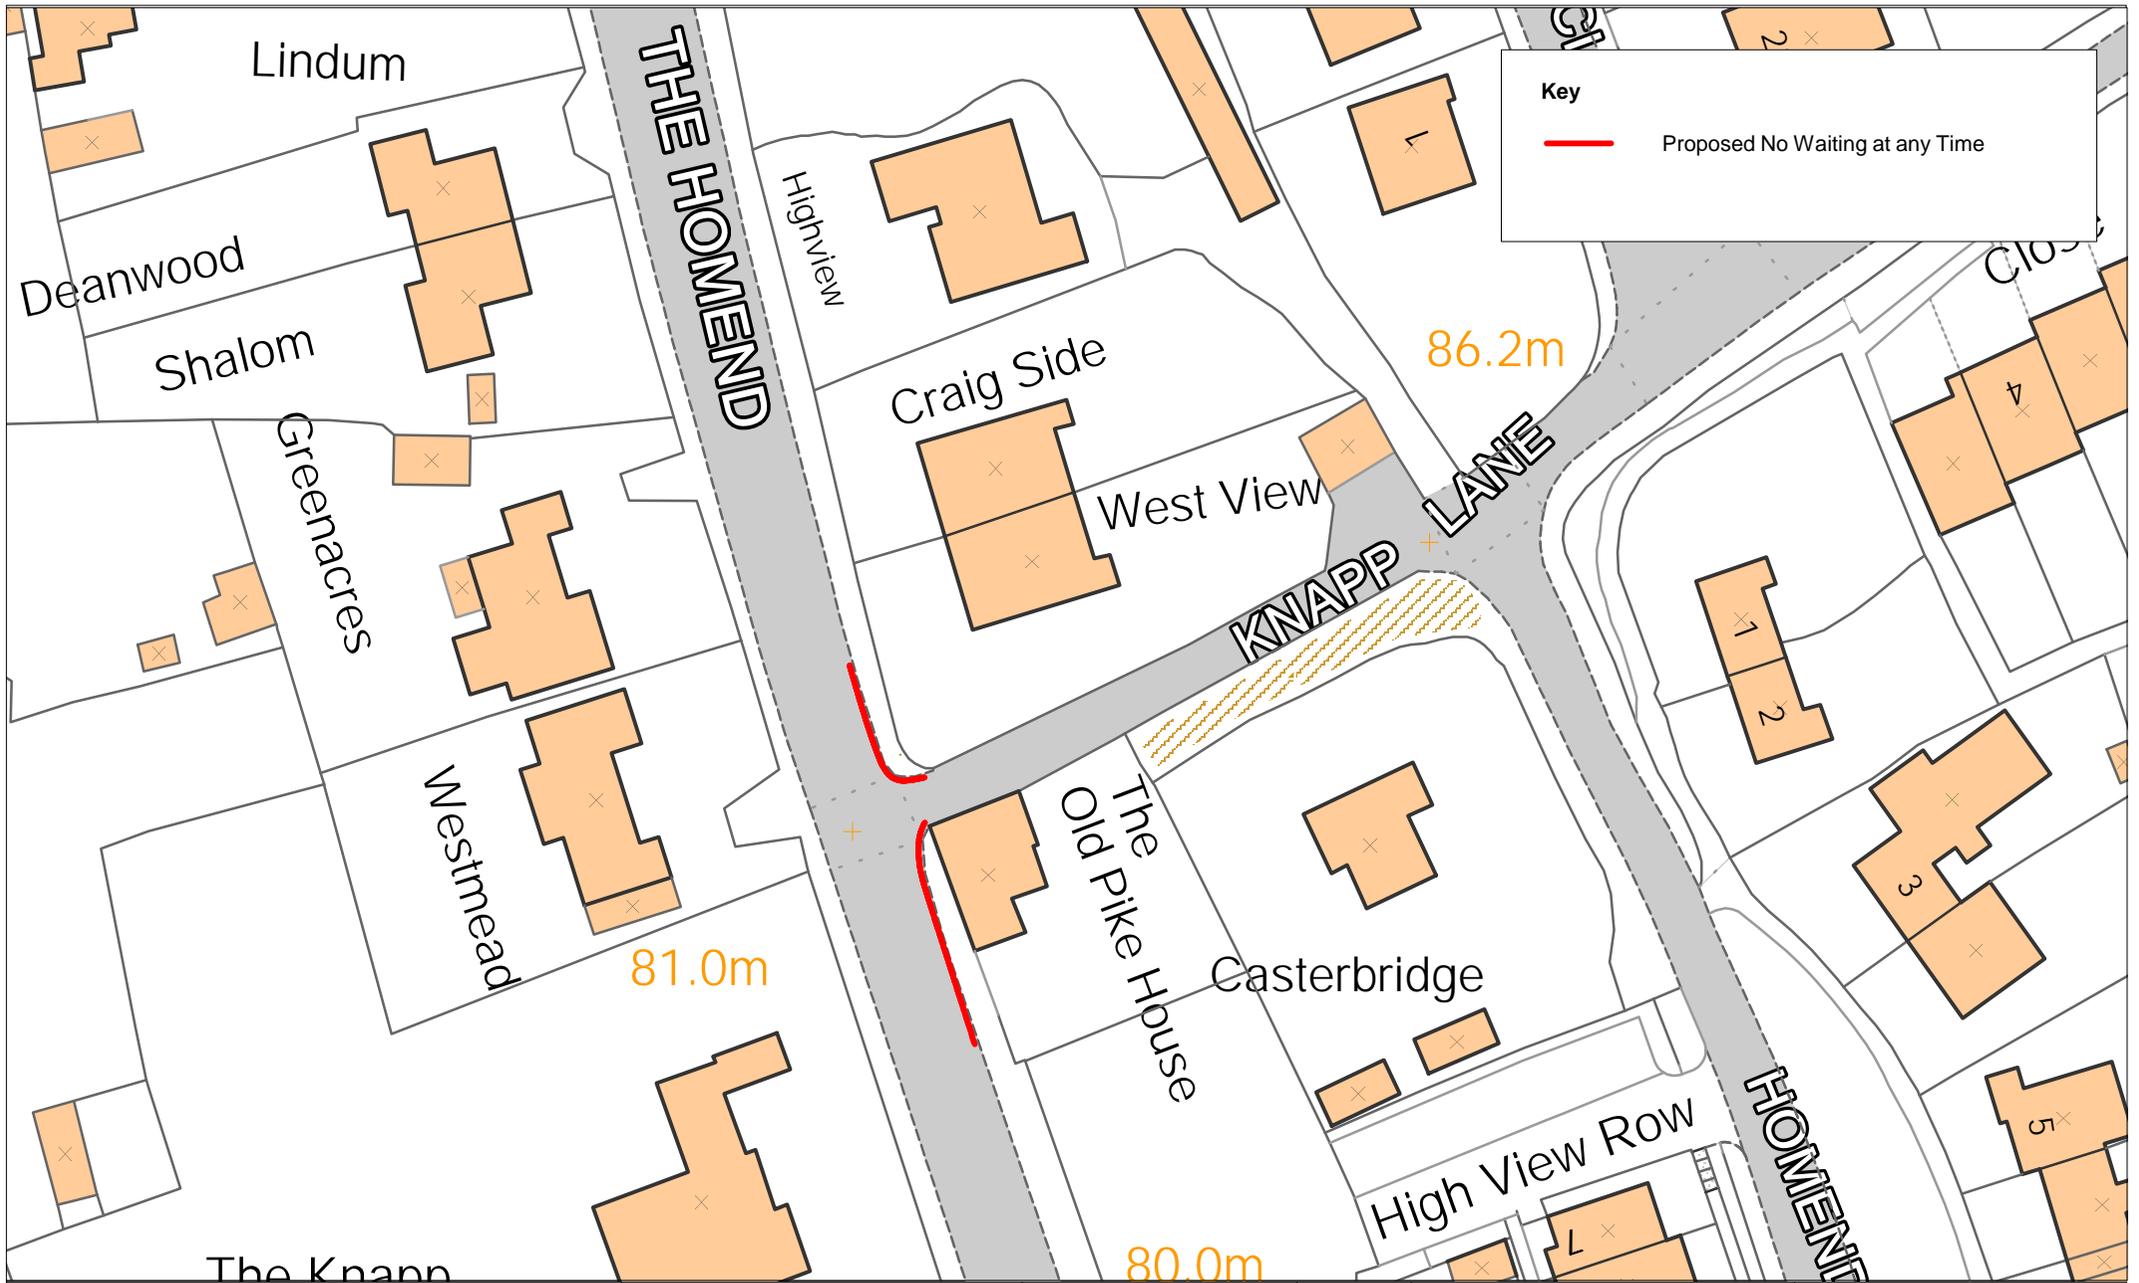

Key

 Proposed No Waiting at any Time


Scheme: **Ledbury Proposed Parking Management**

IMPORTANT WARNING
 Information regarding the location of apparatus is given for your assistance and is intended for guidance only. No guarantee is given of its accuracy

Location:
**The Homend, Ledbury
 Proposed Waiting Restrictions**


Drawing No:
 HD/T/LED/1659/0715/4a

Date: July 2015
 Scale: Not to Scale

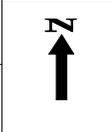

Balfour Beatty Living Places
 Unit 3 Thorn Business Park
 Rotherwas Industrial Estate
 Hereford HR2 6JT



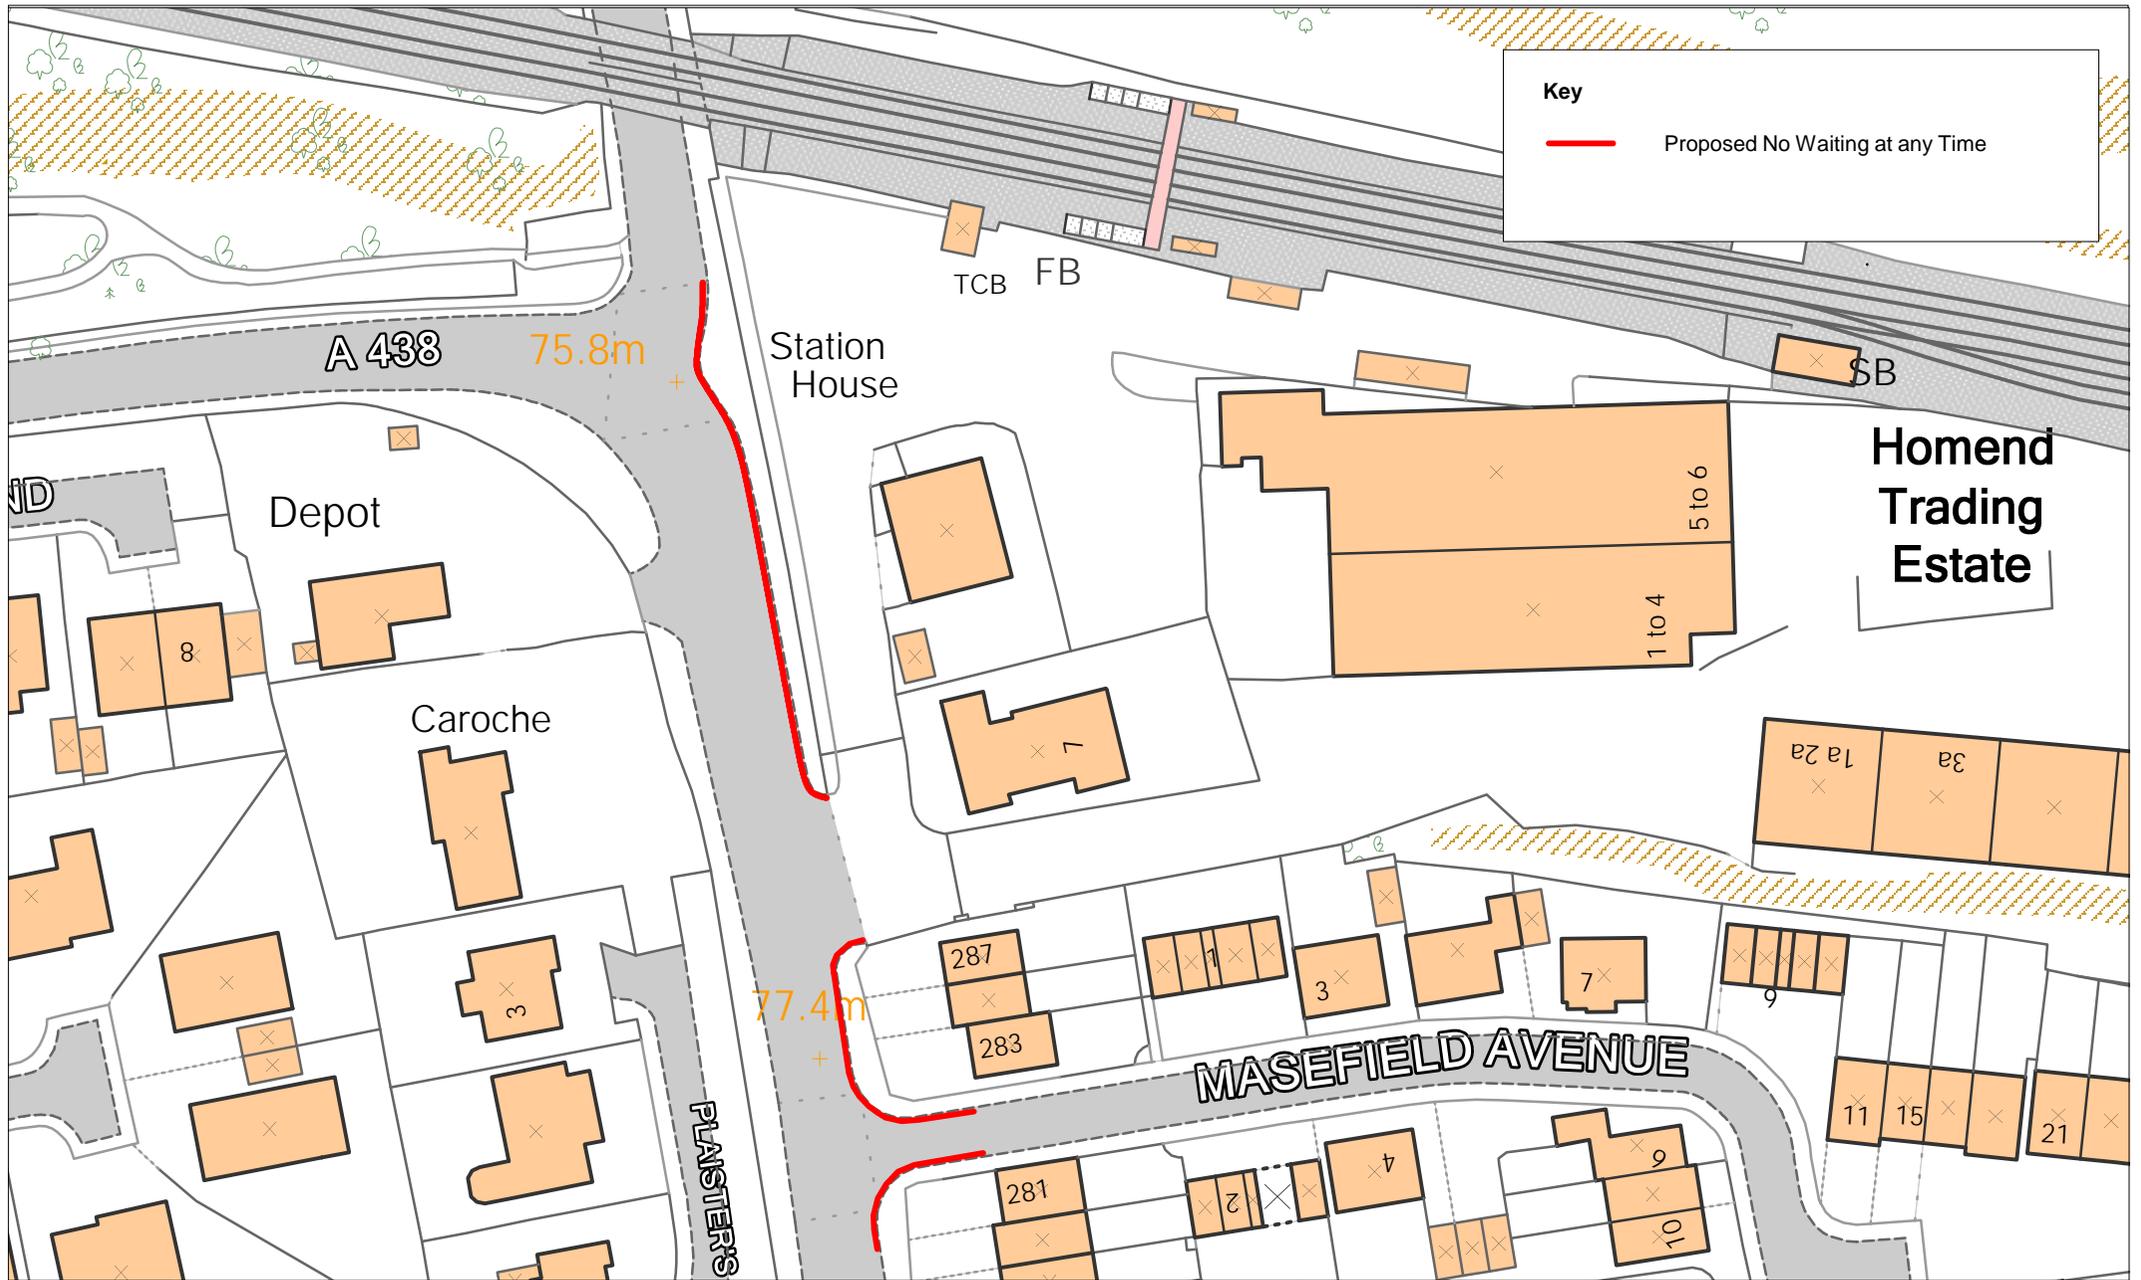

Scheme: **Ledbury Proposed Parking Management**

IMPORTANT WARNING
 Information regarding the location of apparatus is given for your assistance and is intended for guidance only. No guarantee is given of its accuracy

Location:
**The Homend & Masefield Avenue,
 Ledbury
 Proposed Waiting Restrictions**

Drawing No:
 HD/T/LED/1659/0715/5c
 Date: November 2015
 Scale: Not to Scale



Balfour Beatty Living Places
 Unit 3 Thorn Business Park
 Rotherwas Industrial Estate
 Hereford HR2 6JT

