

NOTICE OF MAKING

HEREFORDSHIRE COUNCIL (A4110, WIGMORE) (40 MPH SPEED LIMIT) ORDER 2018

Notice is hereby given that the County of Herefordshire District Council, known as Herefordshire Council, in exercise of its enabling powers under section 84 of the Road Traffic Regulation Act 1984, has made the above named order the effect of which will be to reduce the existing national speed limit to 40 mph on the A4110 to the north and south ends of Wigmore in advance of the existing 30 mph speed limit from a point 160 metres northwest of its junction with Ford Street for a distance of 363 metres in a generally northerly direction and from a point 20 metres southeast of its junction with the C1009 for a distance of 600 metres in a generally southern direction.

This Order will come into operation on 23 November 2018.

A copy of the Order, with plan and Statement of Reasons for Making can be viewed on the Council's website at www.herefordshire.gov.uk in the Introduced Traffic Regulation Order section. They are also available for inspection during normal office hours at the Council Offices, Plough Lane, Hereford HR4 0LE, at Leominster Customer Service Centre, The Library, 8 Buttercross, Leominster, HR6 8BN and at The Kington Centre, 64 Bridge Street, Kington, HR5 3DJ. Photocopies of the same may be provided on payment of photocopying charges at the Council.

General enquiries relating to the proposal should be referred to the Traffic Management Team at ADL Traffic and Highways Engineering Ltd (Tel: 01454 332100 or by email to Lorna@adltraffic.co.uk).

If any person wishes to question the validity of the Order or of any of its provisions on the grounds that it or they are not within the powers conferred by the Act, or that any requirement of the Act or of any instrument made under the Act has not been complied with that person may, within six weeks from the date the Order was made, apply for the purpose to the High Court. *Any representations received by the Council may be imparted to third parties. We will keep your data for up to 7 years. Your information may be shared with other Balfour Beatty teams within Herefordshire and Herefordshire Council in order to provide you with the service. Individuals have a number of rights under data protection law, including the right to request their information. You also have a right to make a complaint about our handling of your personal data to the Information Commissioner's Office <https://ico.org.uk/>*

Clive Hall

Acting Assistant Director Highways and Transport

ROAD TRAFFIC REGULATION ACT 1984

HEREFORDSHIRE COUNCIL (A4110, WIGMORE)
(40 MPH SPEED LIMIT) ORDER 2018

The County of Herefordshire District Council, known as Herefordshire Council in exercise of its powers under section 84 of the Road Traffic Regulation Act 1984 (referred to as "the Act") and of all other enabling powers and after consultation with the Chief Officer of Police in accordance with Paragraph 20 of Part III of Schedule 9 to the Act hereby makes the following Order:

1. The Order shall come into operation on *23 Nov* 2018 and may be cited as "Herefordshire Council (A4110, Wigmore) (40 mph speed limit) Order 2018".
2. No person shall drive a motor vehicle at a speed exceeding 40 miles per hour along the following lengths of road:

A4110, Wigmore

- a) From a point 160 metres northwest of its junction with the C1019 Ford Street for a distance of 363 metres in a general northerly direction;
- b) From a point 20 metres southeast of its junction with the C1009 for a distance of 600 metres in a general southerly direction.


and as shown for identification purposes only on the attached plans.


3. No speed limit imposed by this Order applies to vehicles falling within Regulation 3(4) of the Road Traffic Exemption (Special Forces) (Variation and Amendment) Regulations 2011 when used in accordance with Regulation 3(5) of those regulations.
4. References to any statutory provision herein shall include reference to any statutory modification substitution or re-enactment thereof.




Dated this *9* Day of *November* 2018

THE COMMON SEAL of the
COUNTY OF HEREFORDSHIRE
DISTRICT COUNCIL
was hereunto affixed BY ORDER

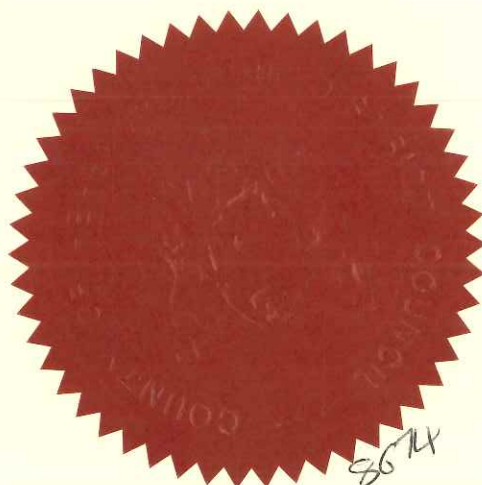Authorised Officer.....*Gian Stuard*.....

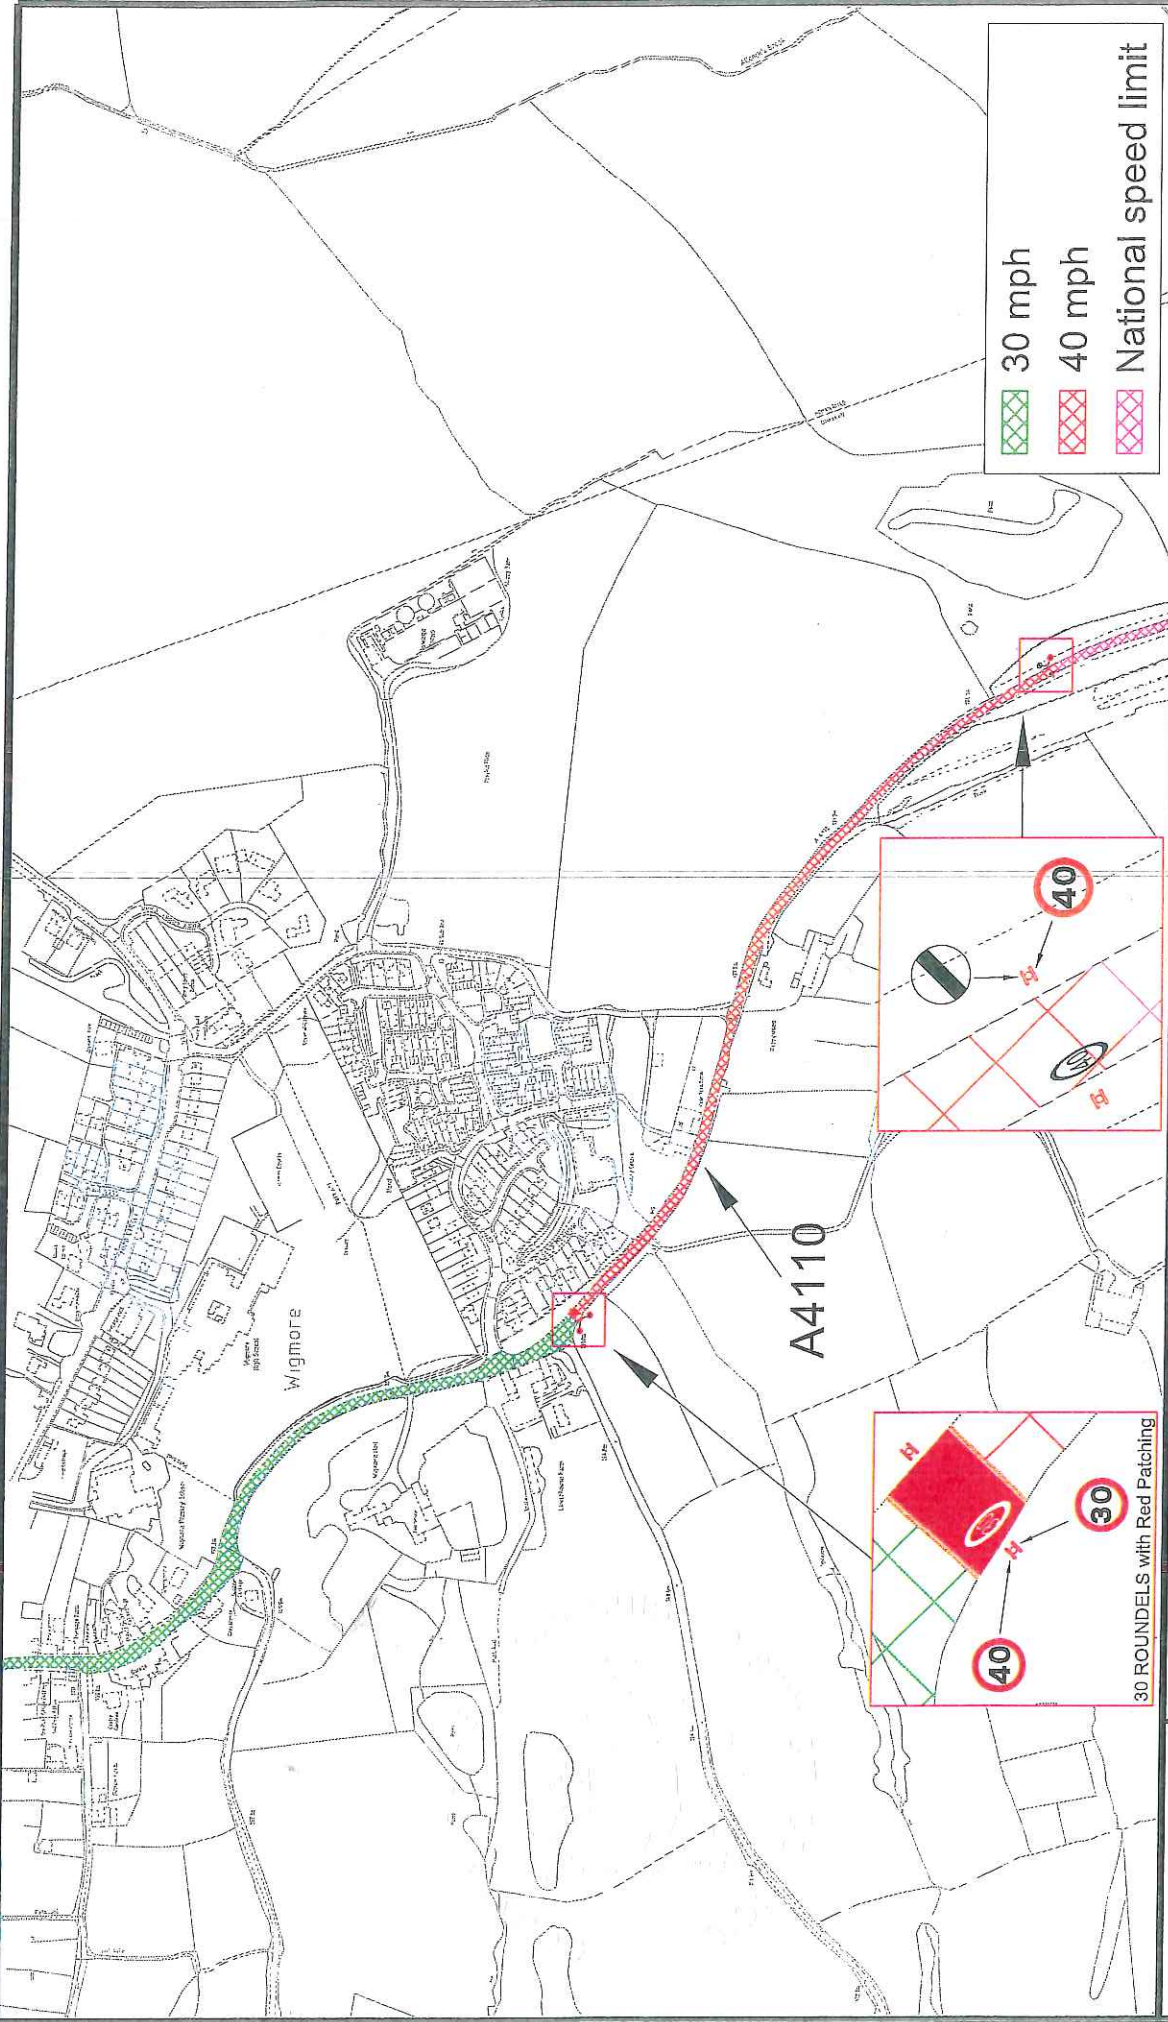



 30 mph
 40 mph
 National speed limit

Project	A4110 WIGMORE SOUTH HEREFORDSHIRE		
Title	TRO DRAWING 40 MPH SPEED LIMIT ON A4110		
Date	12.06.2018	Drawn	TD
Checked		Approved	
Scale	NTS@A3	Doc No.	3409-28B
		Rev.	B

ADL Job No.	3409
-------------	------

AMENDMENTS	REF.	DATE	DESCRIPTION
	A	10/05/2018	CHANGED DRAWING TITLE
	B	12/06/2018	TRO DRAWING


NOTES

1. PRELIMINARY DESIGN PROVIDED FOR ILLUSTRATIVE PURPOSES ONLY. ALL DETAILS ARE SUBJECT TO INCLUDING CHECKING STATUTORY SERVICE APPARATUS.
2. DO NOT SCALE FROM THIS DRAWING.
3. BACKGROUND PLAN IS BASED UPON A DIGITAL OSBASE TOPOGRAPHICAL SURVEY.
4. ALL DETAILS TO BE CONFIRMED ON SITE AND ON A EXCEED 1.5% ASSUME GRADIENTS AND CAMBERS DO NOT EXCEED 1.5%.
5. ALL LAND OWNERSHIP DETAILS SUBJECT OF MANAGERABILITY MAY BE ASSESSMENT OF ADOPTED HIGHWAY AND RIGHTS OF WAY TO BE CONFIRMED.
6. ALL LAND OWNERSHIP DETAILS SUBJECT OF ADOPTED HIGHWAY AND RIGHTS OF WAY TO BE CONFIRMED.
7. NO TREES ARE SUBJECT TO TPO.


© Copyright ADL Traffic Engineering Ltd

ADL
TRAFFIC &
HIGHWAYS

The Oaklands Business Park
Yate, Bristol
BS37 5NA
Tel: 01454 332100
Fax: 01454 337983
E-Mail: DAL@ADLTRAFFIC.CO.UK

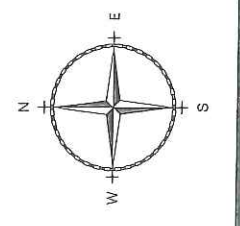

Sian Stodd

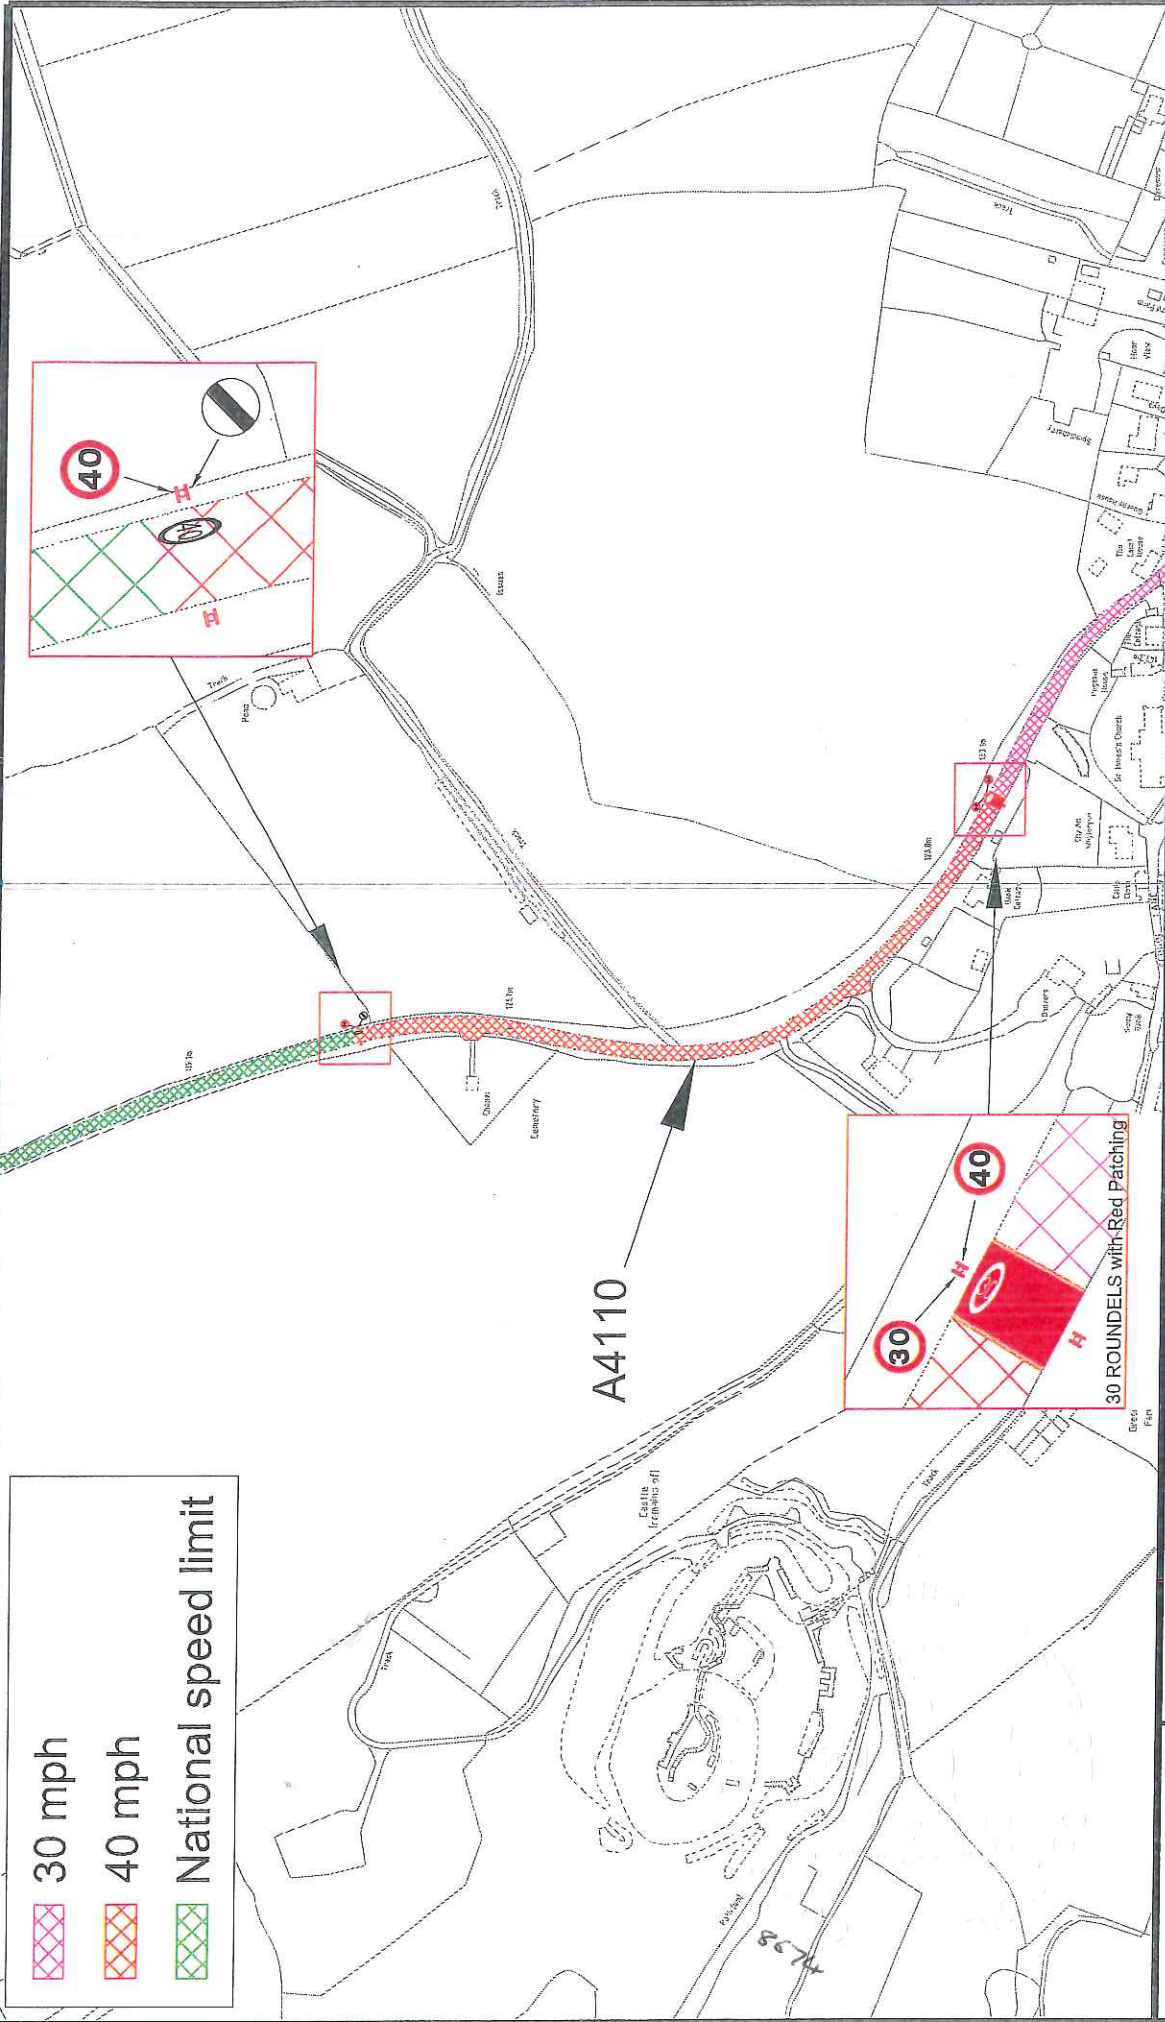

Project		A4110 WIGMORE NORTH HEREFORDSHIRE	
Title		40 MPH SPEED LIMIT ON A4110	
Date	Drawn	TD	TD
12.06.2018			
Checked	Date	Approved	Date
Scale	Draw No.	3409-28A	B
1:2500@A3			


ADL Job No.	3409
-------------	------

AMENDMENTS	REF.	DATE	DESCRIPTION
	A	10/02/2018	CHANGED DRAWING TITLE
	B	12/06/2018	TRD DRAWING

- NOTES**
1. PRELIMINARY DESIGN PROVIDED FOR ILLUSTRATIVE PURPOSES ONLY. ALL DETAILS ARE SUBJECT TO INCLUDING CHECKING STATUTORY SERVICE APPARATUS.
 2. DO NOT SCALE FROM THIS DRAWING.
 3. BACKGROUND PLAN IS BASED UPON A DIGITAL GBASE. TOPOGRAPHICAL SURVEY.
 4. ALL DETAILS TO BE CONFIRMED ON SITE AND ON A EXCEED 1% ASSUMING GRADIENTS AND CAMBERS DO NOT MANEUVERABILITY MAY BE EXCEEDED.
 5. ALL LAND OWNERSHIP DETAILS EXTENT OF ADOPTED HIGHWAY AND RIGHTS OF WAY TO BE CONFIRMED.
 6. ALL LAND OWNERSHIP DETAILS EXTENT OF ADOPTED HIGHWAY AND RIGHTS OF WAY TO BE CONFIRMED.
 7. NO TREES ARE SUBJECT TO TPO.
- © Copyright ADL Traffic Engineering Ltd

ADL
TRAFFIC SERVICES
HIGHWAYS

The Oaklands Business Park
Yate, Bristol
BS37 5NA
Tel: 01454 332100
Fax: 01454 927953
E-mail: CAD@ADLTRAFFIC.CO.UK

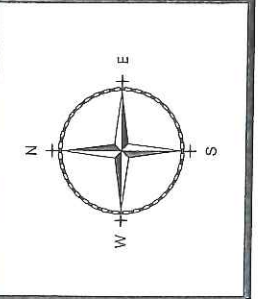

Fin Street

HEREFORDSHIRE COUNCIL

STATEMENT OF REASONS FOR MAKING

HEREFORDSHIRE COUNCIL (A4110, WIGMORE) (40 MPH SPEED LIMIT) ORDER 2018

The implementation of the proposed speed limit under section 84 of the Road Traffic Regulation Act 1984 is necessary for the following reasons:

- To clarify the speed limit restrictions in the road in line with current standards and formats, and to comply with current enforcement policy,
- For avoiding danger to persons or other traffic using the road or any other road or for preventing the likelihood of any such danger arising, and
- For preserving or improving the amenity of the area through which the road runs.

The Council reserves the right to produce an amended or further statement in the context of any public enquiry or judicial proceedings to these proposals.

Clive Hall
Acting Assistant Director Highways and Transport