

NOTICE OF MAKING

HEREFORDSHIRE COUNCIL (CHURCH ROAD & ROSS ROAD, BRAMPTON ABBOTTS) (30MPH SPEED LIMIT) ORDER 2019

Notice is hereby given that the County of Herefordshire District Council, known as Herefordshire Council, in exercise of its enabling powers under section 84 of the Road Traffic Regulation Act 1984 has made the above named order the effect of which is as follows: **To introduce a 30 mph speed limit on the following stretches of road; C1273 Ross Road** - from a point 42 metres north of its junction with U70419 Church Road to a point 472 metres south of its junction with U70419 Church Road. **U70419 Church Road** - for its entire length. **U70420 Church Road** - for its entire length.

This Order will come into operation on 30th December 2019

A copy of the Order, with plan and Statement of Reasons can be viewed on the Council's website at www.herefordshire.gov.uk in the Introduced Traffic Regulation Order section. They are also available for inspection during normal office hours at the Council Offices, Plough Lane, Hereford HR4 0LE at Ross-on-Wye Customer Services at Ross Library, Cantilupe Road, Ross-on-Wye, HR9 7AN. Photocopies of the same may be provided on payment of photocopying charges. General enquiries relating to the proposal should be referred to the Traffic Management Team at ADL Traffic and Highways Engineering Ltd on Tel: 01454 332100 or by email to th@adltraffic.co.uk

If any person wishes to question the validity of the Order or of any of its provisions on the grounds that it or they are not within the powers conferred by the Act, or that any requirement of the Act or of any instrument made under the Act has not been complied with that person may, within six weeks from the date the Order was made, apply for the purpose to the High Court.

Any representations received by the Council may be imparted to third parties. We will keep your data for up to 7 years. Your information may be shared with other Balfour Beatty teams within Herefordshire and Herefordshire Council in order to provide you with the service. Individuals have a number of rights under data protection law, including the right to request their information. You also have a right to make a complaint about our handling of your personal data to the Information Commissioner's Office <https://ico.org.uk/>

Mairead Lane
Acting Assistant Director Highways & Transport

HEREFORDSHIRE COUNCIL

STATEMENT OF REASONS FOR PROPOSING

**HEREFORDSHIRE COUNCIL
(CHURCH ROAD & ROSS ROAD, BRAMPTON ABBOTTS) (30MPH SPEED
LIMIT) ORDER 2019**

The implementation of the proposed speed limits under section 84 of the Road Traffic Regulation Act 1984 is necessary for the following reasons:

- For avoiding danger to persons or other traffic using the road or any other road or for preventing the likelihood of any such danger arising, and
- For preserving or improving the amenity of the area through which the road runs.

The Council reserves the right to produce an amended or further statement in the context of any public enquiry or judicial proceedings to these proposals.

Mairead Lane
Acting Assistant Director Highways and Transport

ROAD TRAFFIC REGULATION ACT 1984

HEREFORDSHIRE COUNCIL

(CHURCH ROAD & ROSS ROAD, BRAMPTON ABBOTTS) (30MPH SPEED
LIMIT) ORDER 2019

The County of Herefordshire District Council, known as Herefordshire Council in exercise of its powers under section 84 of the Road Traffic Regulation Act of 1984 (referred to as "the Act") and of all other enabling powers and after consultation with the Chief Officer of Police in accordance with Paragraph 20 of Part III of Schedule 9 to the Act hereby makes the following Order:

1. The Order shall come into operation on the ^{30th} day of December 2019 and may be cited as "Herefordshire Council (Church Road & Ross Road, Brampton Abbots) (30mph Speed Limit) Order 2019".
2. No person shall drive a motor vehicle at a speed in excess of **30 miles per hour** on the following lengths of road:

C1273 Ross Road - from a point 42 metres north of its junction with U70419 Church Road to a point 472 metres south of its junction with U70419 Church Road

U70419 Church Road - for its entire length

U70420 Church Road - for its entire length


as shown for identification purposes only on the attached plan.
3. No speed limit imposed by this Order applies to vehicles falling within Regulation 3(4) of the Road Traffic Exemption (Special Forces) (Variation and Amendment) Regulations 2011 when used in accordance with Regulation 3(5) of those regulations.
4. References to any statutory provision herein shall include reference to any statutory modification substitution or re-enactment thereof.

Dated this 16th Day of December 2019


THE COMMON SEAL of the
COUNTY OF HEREFORDSHIRE
DISTRICT COUNCIL
was hereunto affixed BY ORDER

Kate Cafferkey Authorised Officer



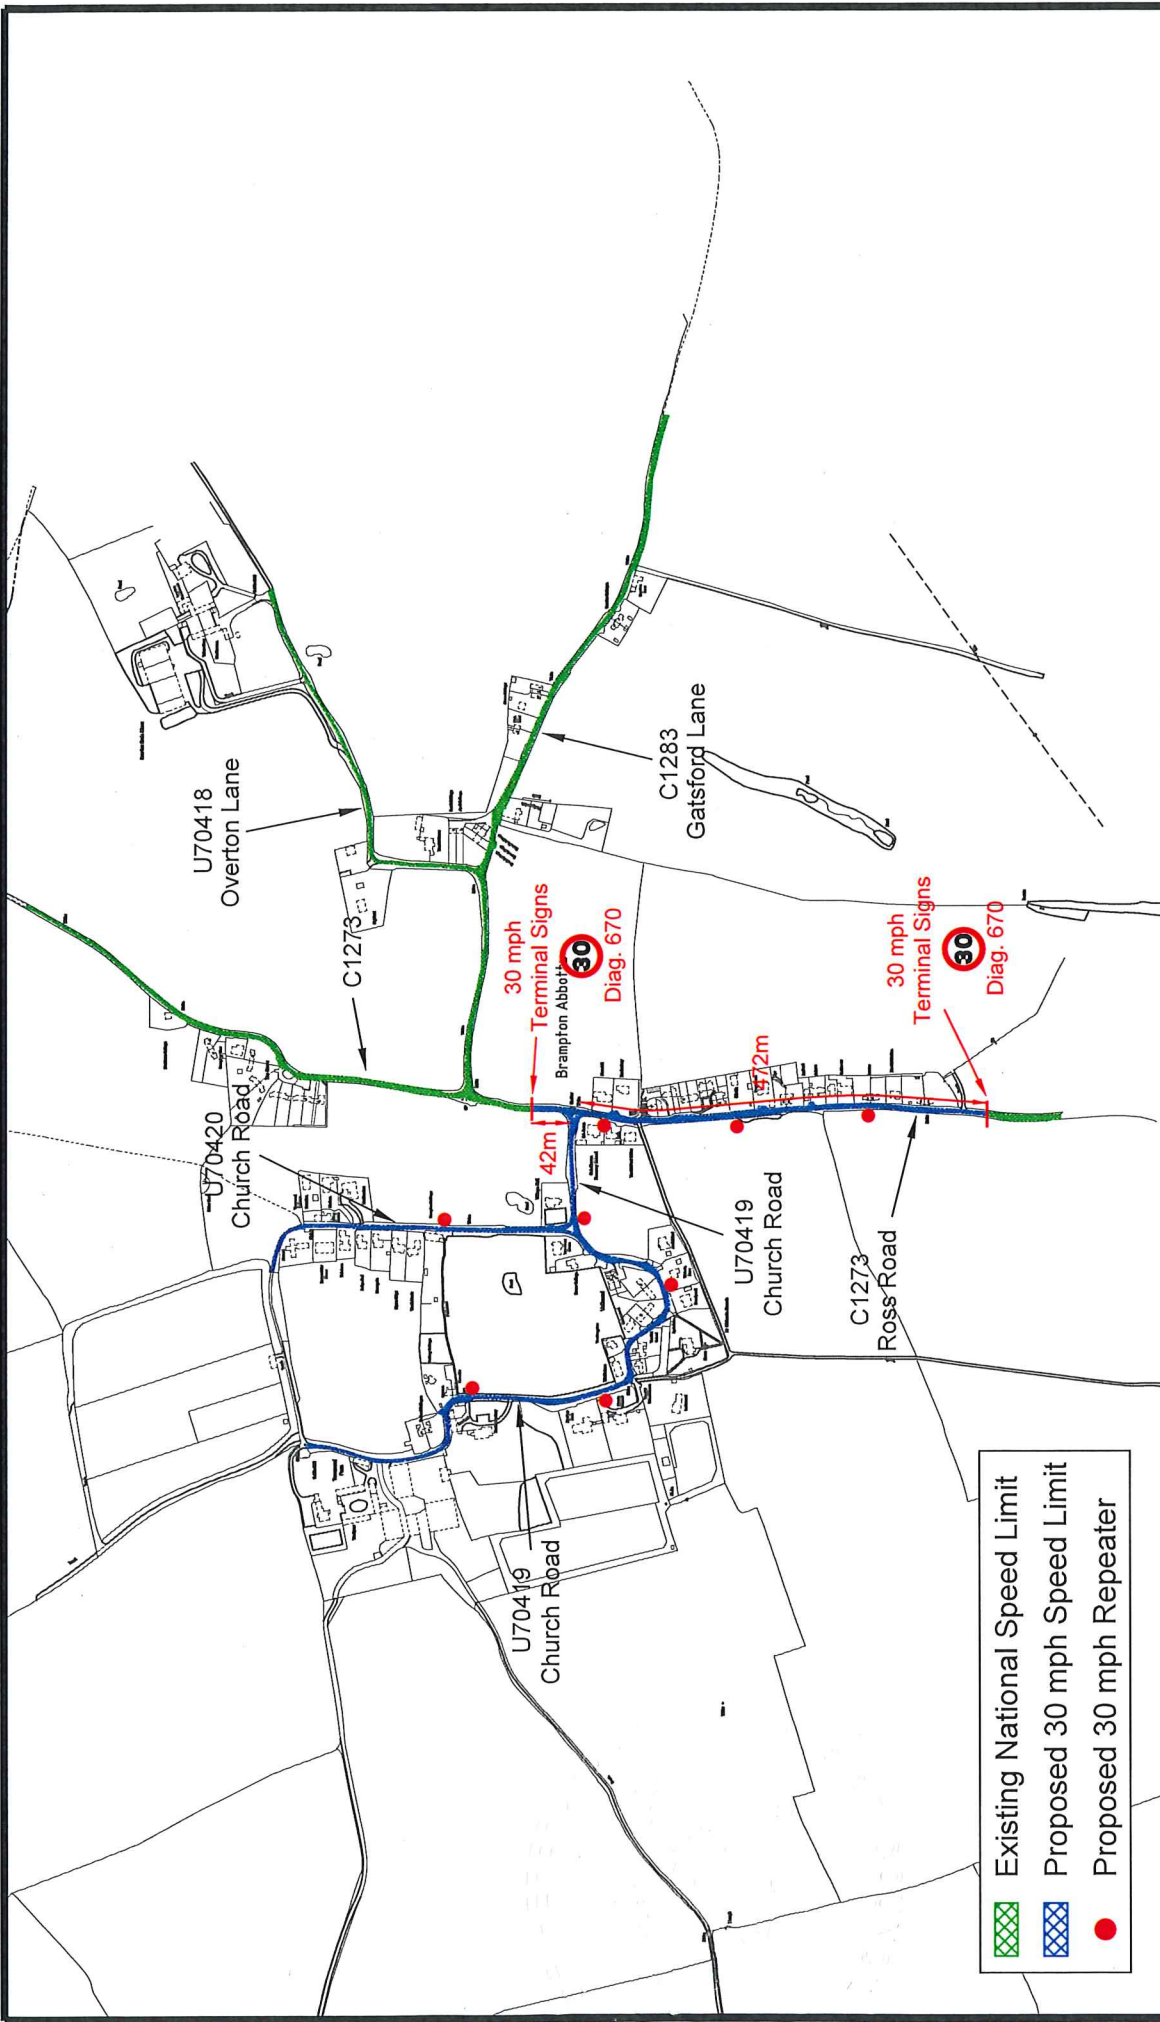

- Existing National Speed Limit
- Proposed 30 mph Speed Limit
- Proposed 30 mph Repeater

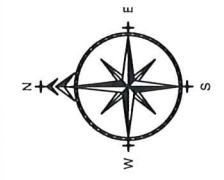

ADL
T A R A F F I C & S
T R A F F I C & S
 The Oaklands Business Park
 Yates, Bristol
 BS37 5NA
 Tel: 01454 935100
 Fax: 01454 935989
 E-Mail: CAD@ADLTRAFFIC.CO.UK

NOTES

1. PRELIMINARY DESIGN PROVIDED FOR ILLUSTRATIVE PURPOSES. ALL DETAILS ARE SUBJECT TO INCLUDING CHECKING STATUTORY SERVICE APPROPRIATE.
2. DO NOT SCALE FROM THIS DRAWING.
3. BACKGROUND PLAN IS BASED UPON A DIGITAL OSBASE. TOPOGRAPHICAL SURVEY.
4. ALL DETAILS TO BE CONFIRMED ON SITE AND ON A TOPOGRAPHICAL SURVEY.
5. ALL TRACKS ASSUME GRADIENTS AND CAMBERS DO NOT EXCEED 1:60 AND 1:40 RESPECTIVELY OTHERWISE VEHICLE MANOEUVRABILITY MAY BE AFFECTED.
6. ALL LAND OWNERSHIP DETAILS, EXTENT OF ADOPTED HIGHWAY AND RIGHTS OF WAY TO BE CONFIRMED.
7. ASSUMES ALL LANDSCAPING CAN BE ALTERED AND NO TREES ARE SUBJECT TO TP0.

© Copyright ADL Traffic and Highways Engineering Ltd

REF.	DATE	DESCRIPTION

ADL Job No. **3409**

Project		Brampton Abbotts Herefordshire	
Title PROPOSED 30 MPH SPEED LIMIT BRAMPTON ABBOTTS			
Date	Drawn	Date	Rev.
23/09/2019	CJ		
Checked	Approved	Date	
Scale	Orig No.		
NTS@A3	3409-41		