

## Herefordshire Council

### **(U72216 Court Orchard, Fownhope) (Prohibition Of Waiting) Order 2017**

Notice is hereby given that Herefordshire Council has made the above-named Order, the effect of which introduces the following:

**Prohibition of waiting at any time: Court Orchard:** (a) On the north side from a point 200 metres in a northerly then westerly direction from its junction with the B4224 for a distance of 51 metres in a westerly direction.

### **(B4214 Bishops Frome) (Prohibition of Waiting) Order 2017**

Notice is hereby given that Herefordshire Council has made the above-named Order, the effect of which introduces the following:

**Prohibition of waiting at any time: B4214:** (a) On the north east side from a point 26 metres north of the centreline of its junction with the C1133 for a distance of 57 metres in a southerly then easterly direction. (b) On the south west side from its junction with the C1133 for a distance of 80 metres in an easterly then southerly direction. **C1133:** On the south side from its junction with the B4214 for a distance of 7 metres in a westerly direction.

### **(C1259 Goodrich Cross, Goodrich) (Prohibition of Waiting) Order 2017**

Notice is hereby given that Herefordshire Council has made the above-named Order, the effect of which introduces the following:

**Prohibition of waiting at any time: C1259 Goodrich Cross:** (a) On the north side from its junction with the A40 for a distance of 56 metres in a north easterly direction. (b) On the south side from its junction with the A40 for a distance of 35 metres in a north easterly direction.

**These Orders come into operation on the 13<sup>th</sup> October 2017.**

A copy of the Order, with plan and Statement of Reasons, may be viewed at the Council's offices at Plough Lane, Hereford, or the Hereford Centre, Franklin House, or the Ross-on-Wye Customer Service Centre, Ross Library, Cantilupe Road, or the Bromyard Centre, 1 Cruxwell Street or on the Council's website at [www.herefordshire.gov.uk](http://www.herefordshire.gov.uk). Any queries in relation to this Order may be directed to Balfour Beatty Living Places, Network Regulation, Unit 3, Thorn Business Park, Rotherwas Industrial Estate, Hereford, HR2 6JT or by email to [Herefordshire.TROcomments@bblivingplaces.com](mailto:Herefordshire.TROcomments@bblivingplaces.com).

If any person wishes to question the validity of the Order or of any of its provisions on the grounds that it or they are not within the powers conferred by the Act, or that any requirement of the Act or of any instrument made under the Act has not been complied with that person may do so by application to the High Court within six weeks from the date the order was made.

# **Section 1 and 2 Road Traffic Regulation Act 1984**

## **HEREFORDSHIRE COUNCIL**

### **(U72216 COURT ORCHARD, FOWNHOPE) (PROHIBITION OF WAITING) ORDER 2017**

#### **STATEMENT OF REASONS**

The implementation of the proposed parking restrictions is required;

- for avoiding danger to persons or other traffic using the road or any other road or for preventing the likelihood of any such danger arising;
- for preserving or improving the amenities of the area through which the road runs:

The Council reserves the right to produce an amended or further statement, in the context of any public inquiry or judicial proceedings to these proposals.

**Richard Ball**  
**Assistant Director Environment and Place**  
**Herefordshire Council**

**Balfour Beatty Living Places**  
**Traffic Engineering**  
**Unit 3, Thorn Business Park**  
**Rotherwas Industrial Estate**  
**Hereford**  
**HR2 6JT**

**ROAD TRAFFIC REGULATION ACT 1984**

**HEREFORDSHIRE COUNCIL**

**(U72216 COURT ORCHARD, FOWNHOPE) (PROHIBITION OF WAITING) ORDER 2017**

The County of Herefordshire District Council (known as "Herefordshire Council") in exercise of its powers under sections 1 and 2 Road Traffic Regulation Act 1984 (referred to as "the Act"), and of all other enabling powers, and after consultation with the Chief Officer of Police in accordance with Part III of Schedule 9 of the Act, hereby makes the following Order:-

1. This Order shall come into operation on the 13<sup>TH</sup> day of OCT 2017 and may be cited as the Herefordshire Council (U72216 Court Orchard, Fownhope) (Prohibition Of Waiting) Order 2017

2. (1) In this Order:-

"Civil Enforcement Officer" means a person appointed in accordance with the provisions of Section 76 of the Traffic Management Act 2004.

"Disabled Permit Holder" means a person who has been issued with a valid Disabled Person's Badge;

"Disabled Person's Badge" has the same meaning as in The Disabled Persons (Badges for Motor Vehicles) Regulations 2000;

"Disabled Person's Vehicle" means a vehicle displaying a valid Disabled Person Badge and Parking Disc;

"Parking Disc" has the same meaning as in the Disabled Persons (Exemptions for Disabled Persons) (England) Regs 2000:

(2) For the purpose of this Order a vehicle shall be regarded as displaying:-

(a) a Disabled Person's Badge in the relevant position, when:-

(i) in the case of a vehicle fitted with a dashboard or fascia panel, the badge is exhibited thereon so that the front of the badge is legible from outside the vehicle; and

(ii) in the case of a vehicle not fitted with a dashboard or fascia panel, the badge is exhibited in a conspicuous position on the vehicle so that the front of the badge is legible from outside the vehicle.

(b) a Parking Disc in the relevant position, when:-

(i) in the case of a vehicle fitted with a dashboard or fascia panel, the disc is exhibited thereon so that the quarter-hour period during which the period of waiting began is legible from outside the vehicle; and

(ii) in the case of a vehicle not so fitted, the disc is exhibited in a conspicuous position on the vehicle so that the quarter-hour period during which the period of waiting began is legible from outside the vehicle.

3. Save as provided in Articles 4 and 5 of this Order no person shall, except upon the direction or with the permission of a Police Officer or of a Civil Enforcement Officer in uniform, cause or permit any vehicle to wait during the times and for the purposes on the lengths of road as mentioned in Schedule 1 hereto as shown for identification purposes only on the attached plan.
4. Where referred to in this Order nothing shall render it unlawful to cause or permit any vehicle to wait on the sides of those lengths of road referred to in the said Schedule and Articles of this Order so long as may be necessary where:-
  - (a) a person to board or alight from the vehicle;
  - (b) goods to be loaded onto and/or unloaded from the vehicle;
  - (c) the vehicle, if it cannot conveniently be used for such purpose in any other road, to be used in connection with any building operation or demolition, the removal of any obstruction to traffic, the maintenance, improvement or reconstruction of the side of those lengths of road referred to, or the laying, erection, alteration or repair in or near the said sides of those lengths of road of any sewer or of any main, pipe or apparatus for the supply of gas, water or electricity, or of any telecommunications apparatus as defined in the Telecommunications Act 1984;
  - (d) the vehicle, if it cannot conveniently be used for such purpose in any other road, to be used in pursuance of statutory powers or duties;
  - (e) the vehicle to be used for the purpose of delivering or collecting postal packets.
  - (f) the vehicle to be used for the purpose of removing furniture and effects from one office or dwellinghouse to another, or to such premises from a depository or from such premises to a depository, provided notice is given twenty-four hours in advance to the police, their consent is obtained and such reasonable conditions as they may impose are complied with;
  - (g) the vehicle to be used for fire brigade, police or ambulance purposes.
5. Nothing in Article 3 of this Order shall render it unlawful to cause or permit a Disabled Person's Vehicle which displays in the relevant position a Disabled Person's Badge, and a Parking Disc (on which the driver, or other person in charge of the vehicle, has marked the time at which the period of waiting began) to wait in the said sides of those lengths of road referred to in Schedule 1 for a period not exceeding three hours (not being a period separated by an interval of less than one hour from a previous period of waiting by the same vehicle on the same sides of length of road on the same day).
6. The restrictions, prohibitions and requirements imposed by this Order are in addition to and not in derogation of any restriction, prohibition or requirement imposed by any other enactment and any exception or exemption to the provisions of this Order is without prejudice to the provisions of any other enactment.
7. References to any statutory provision herein shall include reference to any statutory modification or re-enactment thereof.

Dated this 29<sup>th</sup> day of AUGUST 2017

THE COMMON SEAL of  
THE COUNTY OF HEREFORDSHIRE  
DISTRICT COUNCIL was hereunto  
affixed BY ORDER

 ..... Authorised Officer




**Schedule 1**

**Prohibition of waiting at any time:**

**U72216 Court Orchard:**

- a) On the north side from a point 200 metres in a northerly then westerly direction from its junction with the B4224 for a distance of 51 metres in a westerly direction.



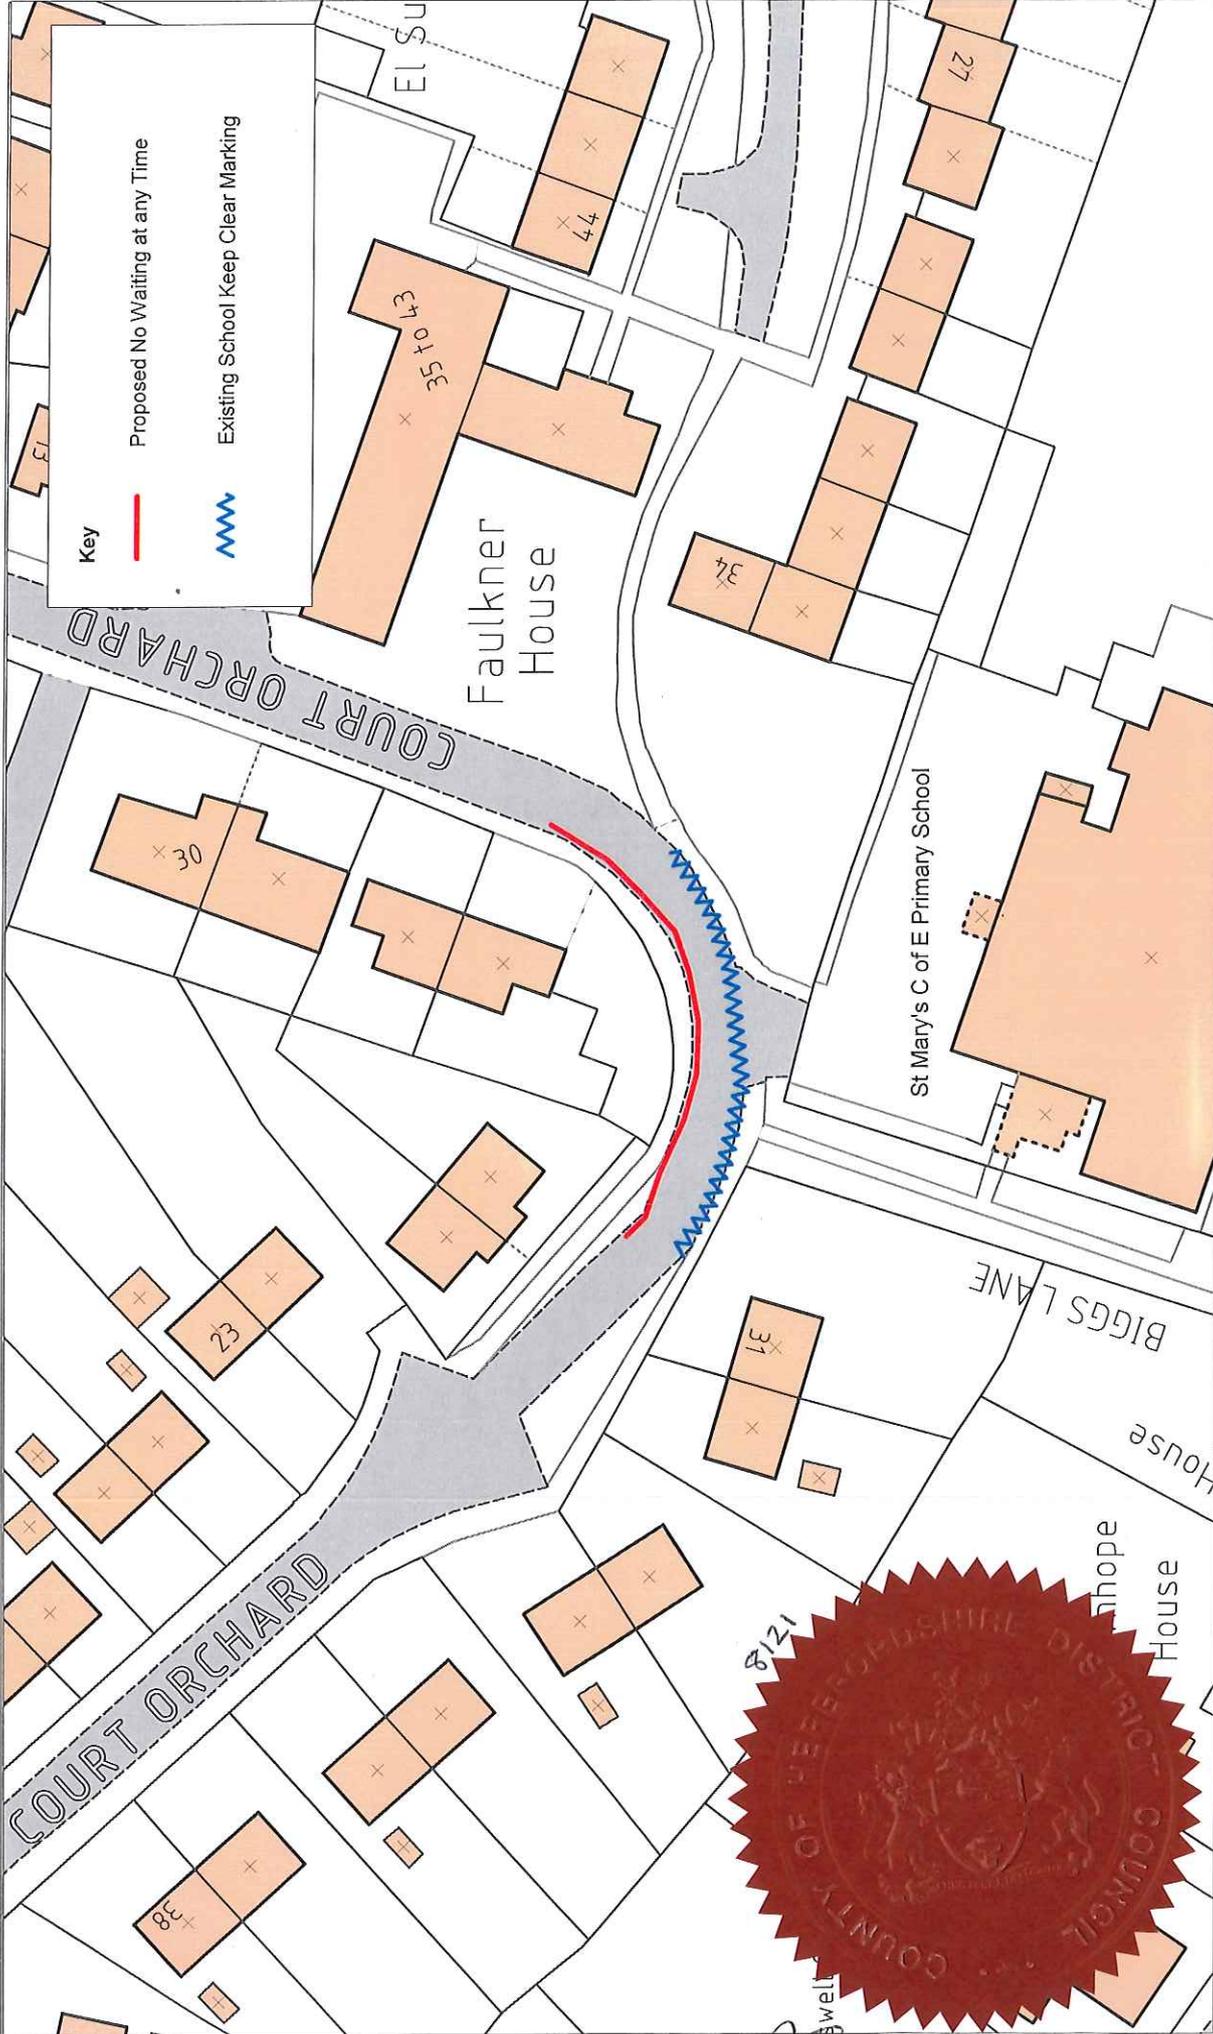

**Key**

Proposed No Waiting at any Time

Existing School Keep Clear Marking

Scheme: <b>Fownhope Proposed Parking Management</b> Information regarding the location of apparatus is given for your assistance and is intended for guidance only. No guarantee is given of its accuracy. Reproduced from Ordnance Survey mapping with the permission of the Controller of Her Majesty's Stationery Office. ©Crown Copyright and database rights 2015 Ordnance Survey 100024168. Unauthorised reproduction infringes Crown copyright and may lead to prosecution or civil proceedings.	Location: <b>Court Orchard, Fownhope</b> <b>Proposed Waiting Restrictions</b>	Drawing No: HD/T/FOW/161502/1a Date: July 2016 Scale: Not to Scale		Balfour Beatty Living Places Unit 3 Thorn Business Park Rotherwas Industrial Estate Hereford HR2 6JT	
	<p style="text-align: center;"> <i>Kege</i>            Authorised officer         </p>				

