

NOTICE OF MAKING

HEREFORDSHIRE COUNCIL (A4111, U90418 ALMELEY ROAD, C1075 WOODSEAVES ROAD, U90623 ORCHARD CLOSE AND U90622 CHURCH LANE, EARDISLEY) (30MPH SPEED LIMIT) ORDER 2018

Notice is hereby given that the County of Herefordshire District Council, known as Herefordshire Council, in exercise of its enabling powers has made the above named order under Section 84 of the Road Traffic Regulation Act 1984, the effect of which will be to extend the existing 30mph speed limit section on the A4111 at Eardisley by 110 metres to the north and 143 metres to the south to coincide with the village gates and to consolidate other unlit sections of roads in the area that are subject to a 30mph speed limit into a single Speed Limit Order all as follows: No person shall drive a motor vehicle at a speed exceeding 30 mph along the following lengths of road: A4111 from a point 70 metres north of where the centre line of the C1075 (Woodseaves Road) intersects the centre line of the A4111 for a distance of 298 metres in a northerly direction. A4111 from a point 5 metres south of where the centre line of Lady Gardens intersects the centre line of the A4111 for a distance of 418 metres in a southerly direction. U90418 Almeley Road from a point 272 metres east of the junction of the U90418 with the A4111 for a distance of 74 metres in an easterly direction. C1075 Woodseaves Road from a point 187 metres west of the junction of the C1075 with the A4111 for a distance of 352 metres in a westerly direction. U90622 Church Lane for its entire adopted length. U90623 Orchard Close for its entire adopted length. All relevant orders or parts thereof will be revoked on the coming into operation of this Order. This Order will come into operation on 31 August 2018. A copy of the Order, plan and Statement of Reasons for Making and any Orders to be revoked are available for inspection during normal office hours at the Council Offices, Plough Lane, Hereford HR4 0LE (tel: 01432 260000) and during normal opening times at The Kington Centre, 64 Bridge Street, Kington, Herefordshire. HR5 3DJ. They can also be viewed on the Council's website at **www.herefordshire.gov.uk** in the Introduced Traffic Regulation Order section. Photocopies of the same may be provided on payment of photocopying charges at the Council. General enquiries relating to the Order should be referred to the Traffic Management Team at ADL Traffic and Highways Engineering Ltd (Tel: 01454 332100). If any person wishes to question the validity of the Order or of any of its provisions on the grounds that it or they are not within the powers conferred by the Act, or that any requirement of the Act or of any instrument made under the Act has not been complied with, that person may, within six weeks from the date on which the Order is made, apply for the purpose to the High Court.

Richard Ball
Assistant Director Environment and Place

HEREFORDSHIRE COUNCIL

(A4111, U90418 ALMELEY ROAD, C1075 WOODSEAVES ROAD, U90623 ORCHARD CLOSE AND U90622 CHURCH LANE EARDISLEY) (30 MPH SPEED LIMIT) ORDER 2018

The County of Herefordshire District Council ("known as Herefordshire Council"), in exercise of its powers under Section 84 of the Road Traffic Regulation Act 1984 and of all other enabling powers and after consultation with the Chief Officer of Police in accordance with Part III of Schedule 9 to the said Act hereby make the following Order:-

1. This Order may be cited as the Herefordshire Council (A4111, U90418 Almeley Road, C1075 Woodseaves Road, U90623 Orchard Close and U90622 Church Lane Eardisley) (30 mph Speed Limit) Order 2018 and shall come into operation on the *31 AUGUST* 2018.
2. No person shall drive a motor vehicle at a speed exceeding 30 miles per hour along the following lengths of road:

A4111

From a point 70 metres north of where the centre line of the C1075 (Woodseaves Road) intersects the centre line of the A4111 for a distance of 298 metres in a northerly direction.

From a point 5 metres south of where the centre line of Lady Gardens intersects the centre line of the A4111 for a distance of 418 metres in a southerly direction.

U90418 Almeley Road

From a point 272 metres east of the junction of the U90418 with the A4111 for a distance of 74 metres in an easterly direction.

C1075 Woodseaves Road

From a point 187 metres west of the junction of the C1075 with the A4111 for a distance of 352 metres in a westerly direction.

U90622 Church Lane

For its entire adopted length.

U90623 Orchard Close

For its entire adopted length

and as shown for identification purposes only on the attached plan.

3. No speed limit imposed by this Order applies to vehicles falling within regulation 3(4) of the Road Traffic Exemption (Special Forces) (Variation Amendment) Regulations 2011 when used in accordance with regulation 3(5) of those regulations.

4. Without prejudice to the validity of anything done or to any liability incurred in respect of any act or omission before the coming into operation of this Order the following Order which is in operation prior to the date mentioned in Article 1 of this Order will be revoked from the date mentioned in the said Article 1:

Herefordshire Council (A4111 U90418 C1075 and U90622 Eardisley) (30 mph Speed Limit) Order 2013.

5. Without prejudice to the validity of anything done or to any liability incurred in respect of any act or omission before the coming into operation of this Order in exercise of powers conferred under Section 82 (2) (a) of the Road Traffic Regulation Act 1984 the following length of road specified in the following Order which is a restricted road prior to the date mentioned in Article 1 will cease to be a restricted road from the date mentioned in the said Article 1:

Herefordshire Council (A4111 C1075 U90418 Eardisley) (30 mph Restricted Road Speed Limit) Order 2013. C1075 Woodseaves Road - from a point 187 metres west of the junction of the C1075 with the A4111 to a point 279 metres west of the junction of the C1075 with the A4111.

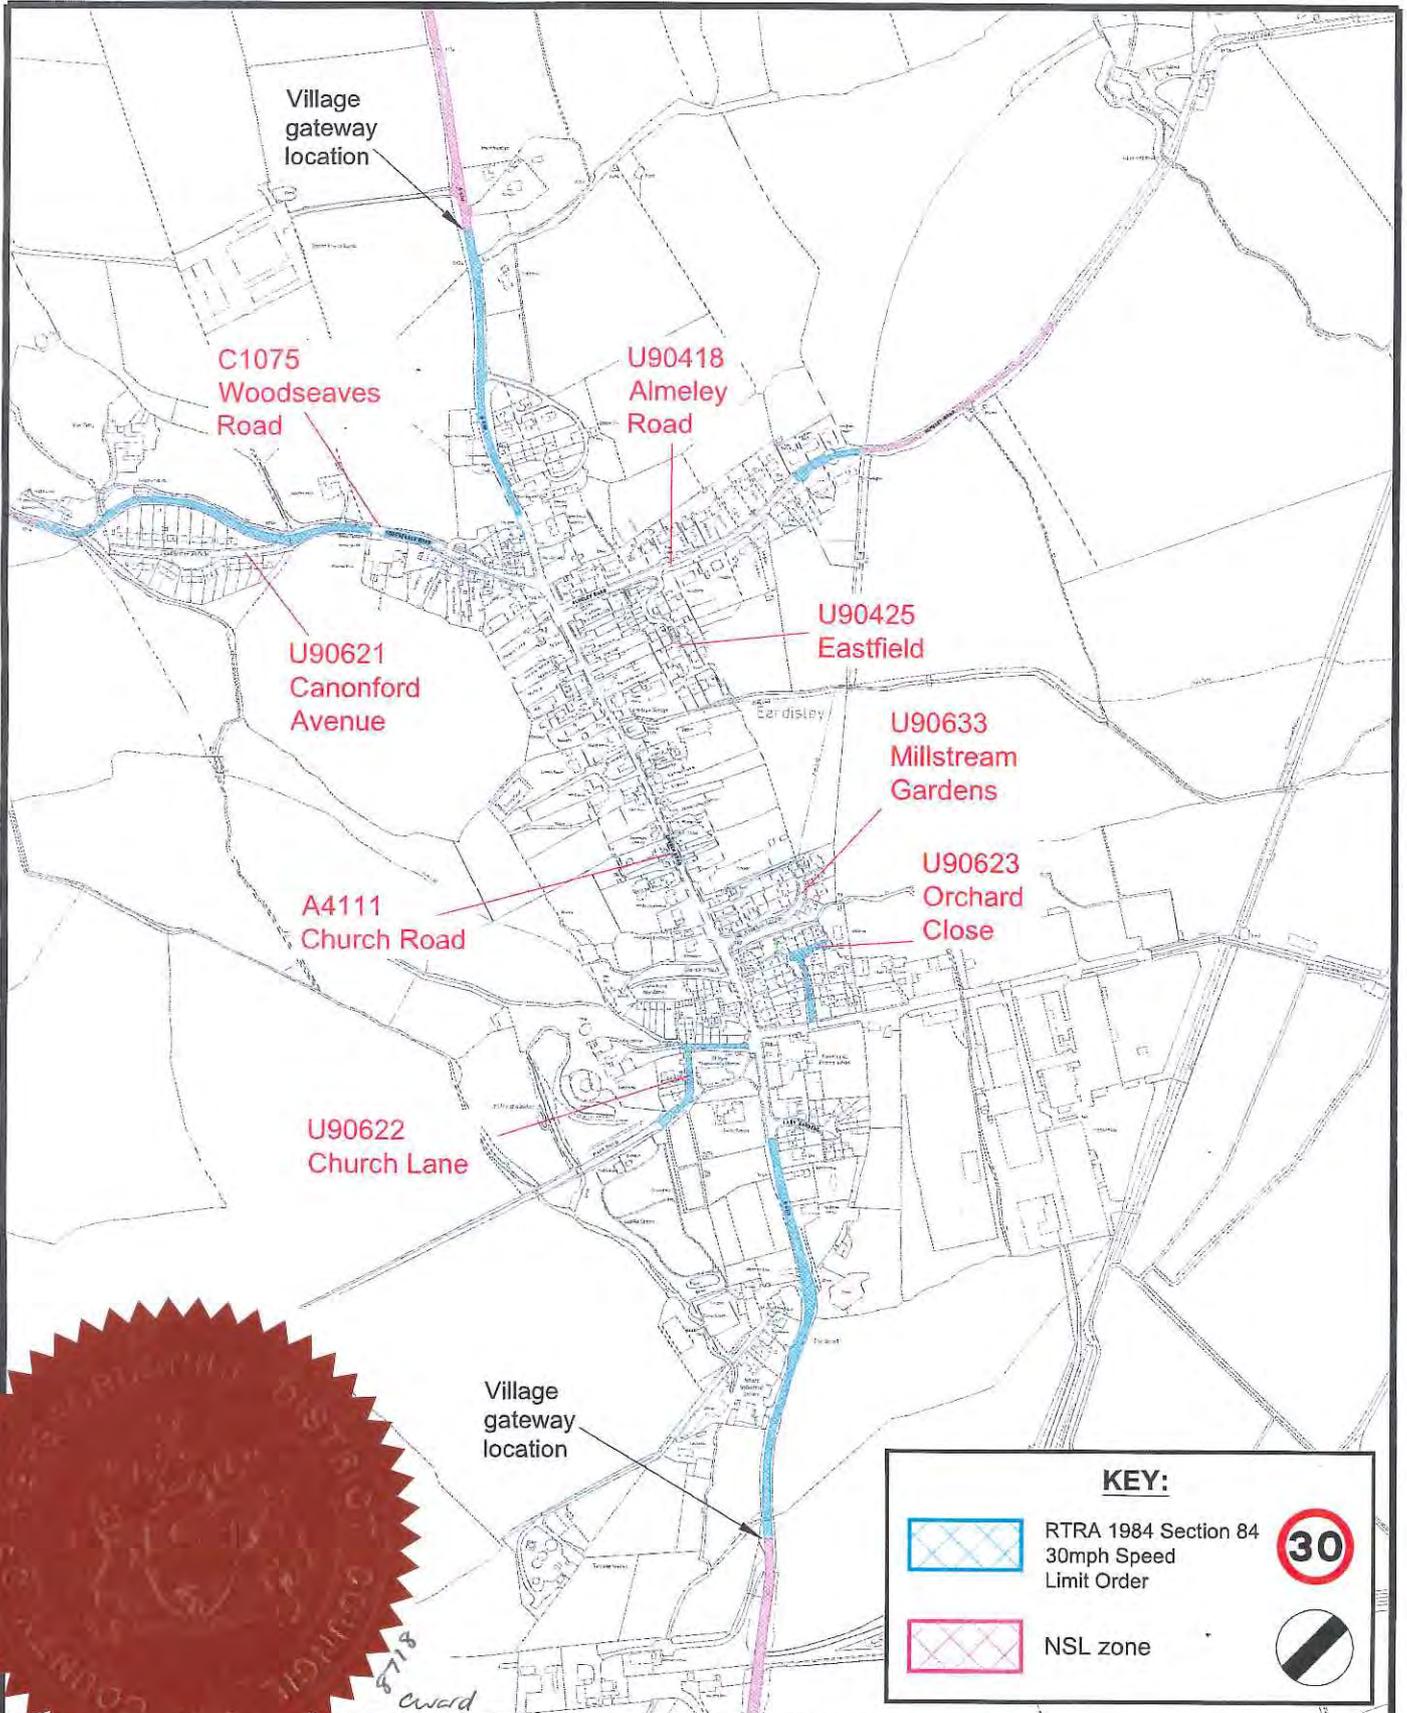
6. Reference to any statutory provisions herein shall include reference to any statutory modification or re-enactment thereof.

Dated this *28* day of *August* 2018

THE COMMON SEAL of the COUNTY OF
HEREFORDSHIRE DISTRICT COUNCIL
was hereunto affixed BY ORDER

Authorised Officer..... *CWald*





KEY:

	RTRA 1984 Section 84 30mph Speed Limit Order	
	NSL zone	



ADL

TRAFFIC

ADL Traffic Engineering Ltd.
ADL House
The Oaklands Business Park
Yate, Bristol
BS37 5NA
Tel : 01454 332100
Fax : 01454 327993
E-Mail : CAD@ADLTRAFFIC.CO.UK

NOTES

1. PRELIMINARY DESIGN PROVIDED FOR ILLUSTRATIVE PURPOSES ONLY. ALL DETAILS ARE SUBJECT TO INCLUDING CHECKING STATUTORY SERVICE APPARATUS.
2. DO NOT SCALE FROM THIS DRAWING.
3. BACKGROUND PLAN IS BASED UPON A DIGITAL OSBASE.
4. ALL DETAILS TO BE CONFIRMED ON SITE AND ON A TOPOGRAPHICAL SURVEY.
5. ALL TRACKS ASSUME GRADIENTS AND CAMBERS DO NOT EXCEED 1:60 AND 1:40 RESPECTIVELY OTHERWISE VEHICLE MANOEUVRABILITY MAY BE AFFECTED.
6. ALL LAND OWNERSHIP DETAILS, EXTENT OF ADOPTED HIGHWAY AND RIGHTS OF WAY TO BE CONFIRMED.
7. ASSUMES ALL LANDSCAPING CAN BE ALTERED AND NO TREES ARE SUBJECT TO TPO.

© Copyright ADL Traffic Engineering Ltd

AMENDMENTS		
REF	DATE	DESCRIPTION
A	07/07/2017	DRAWING RE-NAMED.
B	31/08/2017	DRAWING UPDATED.
C	06/09/2017	DRAWING UPDATED.
D	27/11/2017	DRAWING UPDATED.
E	01/05/2018	DRAWING AMENDED.

ADL Job No. **3409**

Project			
Eardisley, Herefordshire			
Title			
TRO Drawing 30mph zone extension			
Date	23.05.2017	Drawn	MT
Checked		Approved	
Scale	1:5000@A3	Drwg No.	3409-16
		Rev.	E

HEREFORDSHIRE COUNCIL

STATEMENT OF REASONS

HEREFORDSHIRE COUNCIL (A4111, C1075 WOODSEAVES ROAD, U90418 ALMELEY ROAD, U90622 CHURCH LANE, AND U90623 ORCHARD CLOSE, EARDISLEY) (30MPH SPEED LIMIT) ORDER 2018

The implementation of the proposed speed limit is necessary for the following reasons:

- To clarify the existing speed limit restrictions in the roads in line with current standards and formats, and to comply with current enforcement policy,
- For avoiding danger to persons or other traffic using the road or any other road or for preventing the likelihood of any such danger arising,
- For preserving or improving the amenity of the area through which the road runs,

The Council reserves the right to produce an amended or further statement in the context of any public enquiry or judicial proceedings to these proposals

Richard Ball
Assistant Director Environment and Place

HEREFORDSHIRE COUNCIL

(A4111 U90418 C1075 AND U90622 EARDISLEY) (30 MPH SPEED LIMIT) ORDER 2013

The County of Herefordshire District Council ("known as Herefordshire Council"), in exercise of its powers under Section 84 of the Road Traffic Regulation Act 1984 and of all other enabling powers and after consultation with the Chief Officer of Police in accordance with Part III of Schedule 9 to the said Act hereby make the following Order:-

1. This Order may be cited as the Herefordshire Council (A4111 U90418 C1075 and U90622 Eardisley) (30 mph Speed Limit) Order 2013 and shall come into operation on the 31st day of May 2013.
2. No person shall drive a motor vehicle at a speed exceeding 30 miles per hour along the following lengths of road:

A4111

From a point 70 metres north of where the centre line of the C1075 (Woodseaves Road) intersects the centre line of the A4111 for a distance of 190 metres in a northerly direction.

From a point 5 metres south of where the centre line of Lady Gardens intersects the centre line of the A4111 for a distance of 282 metres in a southerly direction.

U90418 (Almeley Road)

From a point 272 metres north east of the junction of the U90418 with the A4111 for a distance of 74 metres in a north easterly direction.

C1075 (Woodseaves Road)

From a point 279 metres west of the junction of the C1075 with the A4111 for a distance of 258 metres in a westerly direction.

U90622 (Church Lane)

For its entire adopted length.

and as shown for identification purposes only on the attached plan.

3. No speed limit imposed by this Order applies to vehicles falling within regulation 3(4) of the Road Traffic Exemption (Special Forces) (Variation Amendment) Regulations 2011 when used in accordance with regulation 3(5) of those regulations.
4. Without prejudice to the validity of anything done or to any liability incurred in respect of any act or omission before the coming into operation of this Order the following Order (and the

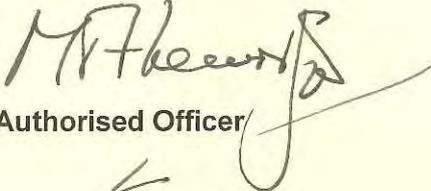
provisions contained in any other previous Orders) that relate to the lengths of road subject to this Order which are in operation prior to the date mentioned in Article 1 of this Order will be revoked in their entirety from the date mentioned in the said Article 1:

The County of Herefordshire District Council (A4111 Eardisley, C1075 and U90418 Upcott lane) (30 mph Speed Limit) Order 2007.

5. Reference to any statutory provisions herein shall include reference to any statutory modification or re-enactment thereof.

Dated this 22 day May 2013

THE COMMON SEAL of the **COUNTY OF
HEREFORDSHIRE DISTRICT COUNCIL**
was hereunto affixed **BY ORDER**


Authorised Officer



HEREFORDSHIRE COUNCIL

(A4111 C1075 U90418 EARDISLEY) (30 MPH RESTRICTED ROAD SPEED LIMIT) ORDER 2013

The County of Herefordshire District Council ("known as Herefordshire Council"), in exercise of its powers under Section 82(2)(b) and 83(2) of the Road Traffic Regulation Act 1984 and of all other enabling powers and after consultation with the Chief Officer of Police in accordance with Part III of Schedule 9 to the said Act hereby make the following Order:-

1. This Order may be cited as the Herefordshire Council (A4111 C1075 U90418 Eardisley) (30mph Restricted Road Speed Limit) Order 2013 and shall come into operation on the 31st day of May 2013.

2. The roads specified below shall be restricted roads for the purposes of section 81 of the said Act

A4111

Between a point 70 metres north of where the centre line of the C1075 (Woodseaves Road) intersects the centre line of the A4111 and a point 5 metres south of where the centre line of Lady Gardens intersects the centre line of the A4111.

U90418 Almeley Road

From the junction of the U90418 with the A4111 for a distance of 272 metres in a north easterly direction.

C1075 (Woodseaves Road)

From the junction of the C1075 with the A4111 for a distance of 279 metres in a westerly direction.

and as shown for identification purposes only on the attached plan.

3. No speed limit imposed by this Order applies to vehicles falling within regulation 3(4) of the Road Traffic Exemption (Special Forces) (Variation Amendment) Regulations 2011 when used in accordance with regulation 3(5) of those regulations.

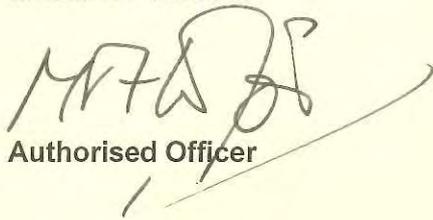
4. Without prejudice to the validity of anything done or to any liability incurred in respect of any act or omission before the coming into operation of this Order the following Order (and the provisions contained in any other previous Orders) that relate to the lengths of road subject to this Order which are in operation prior to the date mentioned in Article 1 of this Order will be revoked in their entirety from the date mentioned in the said Article 1:

The County of Herefordshire District Council (A4111 Eardisley, C1075 and U90418 Upcott lane) (30 mph Speed Limit) Order 2007.

5 Reference to any statutory provisions herein shall include reference to any statutory modification or re-enactment thereof.

Dated this 22 day of May 2013

THE COMMON SEAL of
THE COUNTY OF HEREFORDSHIRE
DISTRICT COUNCIL was hereunto
affixed BY ORDER


Authorised Officer



