

Gateway features will be constructed on the minor roads at the four entry points into the parish at the following locations

- On Church Way at the junction with the A49
- On Munstone Road at the junction with Roman Road
- At Lyde Cross
- On Shelwick Lane at the Junction with the Road to Sutton St Nicholas

The aim of the features is to provide a physical and visual indication to vehicles that they are entering the parish and the area of 30mph speed limit.

The features comprise:

- 30mph signage
- Timber fencing on one or both sides of the carriageway
- A carriageway feature comprising bands of granite setts with a nominal (6mm) upstand and flush kerbs to create a 'virtual cattle grid'




Gateway Location – Lyde Cross




Gateway Location – Shelwick Lane



Gateway Location – Munstone Road

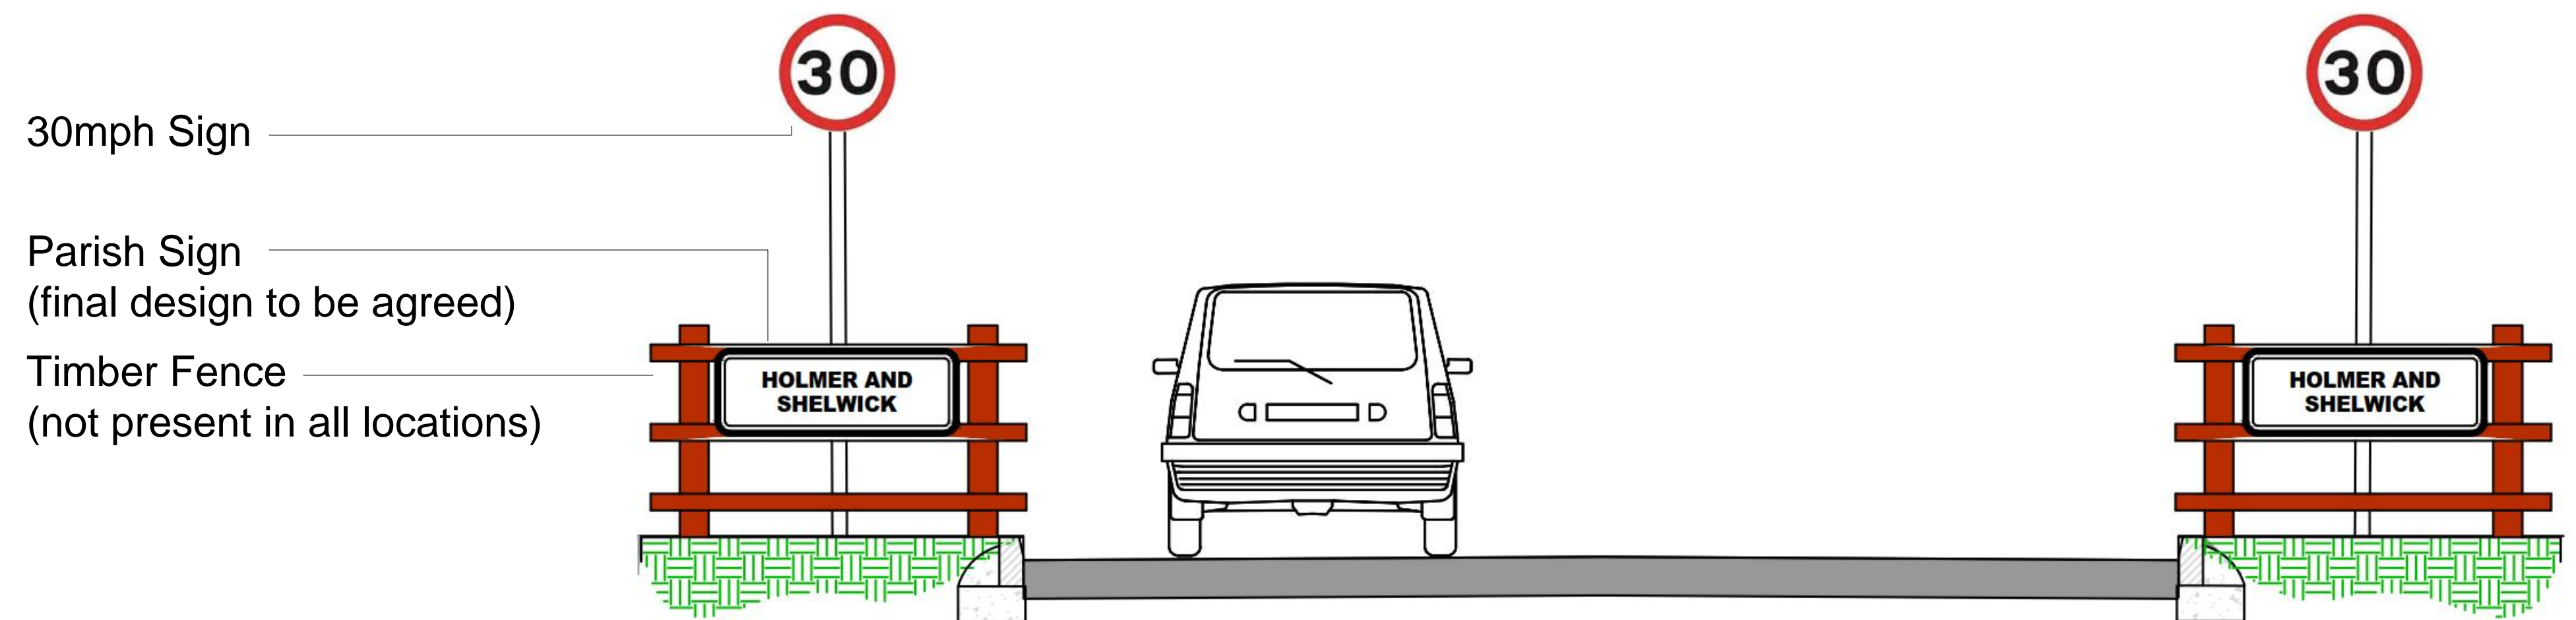

Typical view of gateway

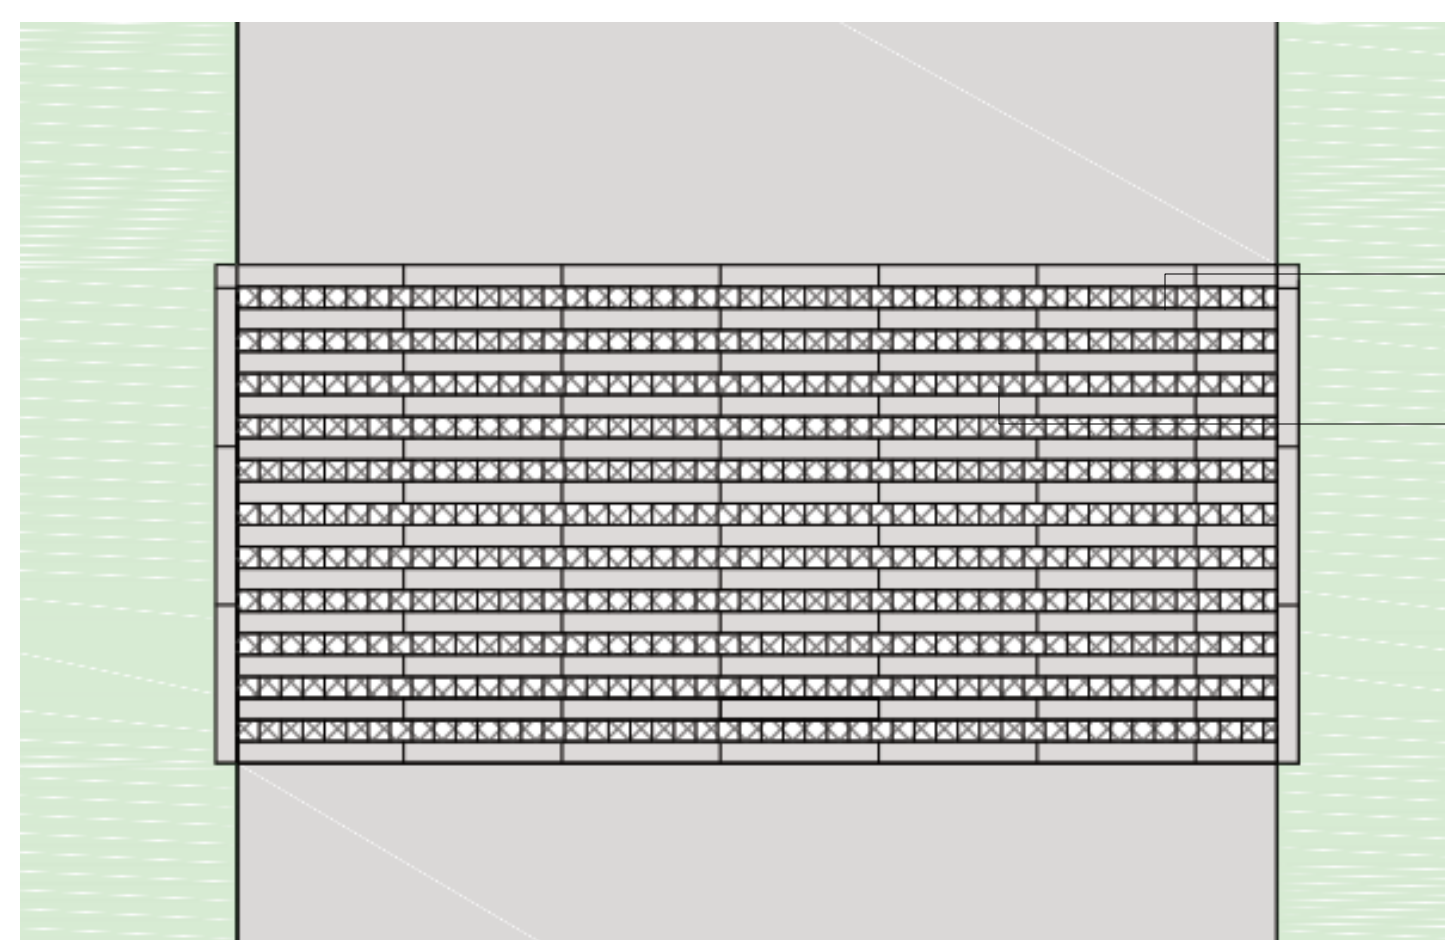

Plan view of 'Virtual Cattle Grid'

Concrete Kerb (flush)

Granite Sett (raised 6mm)



Section through 'Virtual Cattle Grid'