

NOTICE OF MAKING

HEREFORDSHIRE COUNCIL (B4214, TENBURY ROAD, BROMYARD) (30 MPH AND 40 MPH SPEED LIMIT) ORDER 2019

Notice is hereby given that the County of Herefordshire District Council, known as Herefordshire Council, in exercise of its enabling powers under Section 84 of the Road Traffic Regulation Act 1984 has made the above named order the effect of which will be to extend the existing 30 mph speed limit from its current northernmost termination point on the B4214 Tenbury Road Bromyard by a distance of 71 metres by implementing a 30 mph speed limit from a point 41 metres southeast of the centre line of the junction with the U65438 Porthouse Industrial Estate to a point 119 metres northwest of the centre line of the junction with the U65438 Porthouse Industrial Estate and to introduce a 40 mph speed limit from a point 119 metres northwest of the centre line of the junction with the U65438 Porthouse Industrial Estate for a distance of 470 metres in a generally northerly direction. This required the revocation of the County of Hereford and Worcester (Restricted Roads) (No 6) Order 1987

The Order shall come into operation on 21 June 2019 and may be cited as Herefordshire Council (B4214, Tenbury Road, Bromyard) (30 mph and 40 mph Speed Limit) Order 2019.

A copy of the Order, with plan, Statement of Reasons for Making and the 1987 Order to be revoked can be viewed on the Council's website at **www.herefordshire.gov.uk** in the Introduced Traffic Regulation Order section. They are also available for inspection during normal office hours at the Council Offices, Plough Lane, Hereford HR4 0LE and at The Bromyard Centre, 1 Cruxwell Street, Bromyard HR7 4EB Photocopies of the same may be provided on payment of photocopying charges at the Council.

General enquiries relating to the proposal should be referred to the Traffic Management Team at ADL Traffic and Highways Engineering Ltd (Tel: 01454 332100 or by email to th@adltraffic.co.uk).

If any person wishes to question the validity of the Order or of any of its provisions on the grounds that it or they are not within the powers conferred by the Act, or that any requirement of the Act or of any instrument made under the Act has not been complied with that person may, within six weeks from the date the Order was made, apply for the purpose to the High Court.

Any representations received by the Council may be imparted to third parties. We will keep your data for up to 7 years. Your information may be shared with other Balfour Beatty teams within Herefordshire and Herefordshire Council in order to provide you with the service. Individuals have a number of rights under data protection law, including the right to request their information. You also have a right to make a complaint about our handling of your personal data to the Information Commissioner's Office <https://ico.org.uk/>

Clive Hall
Acting Assistant Director Highways and Transport

ROAD TRAFFIC REGULATION ACT 1984

HEREFORDSHIRE COUNCIL (B4214, TENBURY ROAD, BROMYARD) (30 MPH AND 40 MPH SPEED LIMIT) ORDER 2019

The County of Herefordshire District Council, known as Herefordshire Council in exercise of its powers under Section 84 of the Road Traffic Regulation Act of 1984 (referred to as "the Act") and of all other enabling powers and after consultation with the Chief Officer of Police in accordance with Paragraph 20 of Part III of Schedule 9 to the Act hereby makes the following Order:

1. The Order shall come into operation on *21 June* 2019 and may be cited as "Herefordshire Council (B4214, Tenbury Road, Bromyard) (30 mph and 40 mph Speed Limit) Order 2019".

2. No person shall drive a motor vehicle at a speed exceeding 30 miles per hour along the following length of road:

B4214, Tenbury Road, Bromyard

a) From a point 41 metres southeast of the centre line of the junction with the U65438 Porthouse Industrial Estate to a point 119 metres northwest of the centre line of the junction with the U65438 Porthouse Industrial Estate.

3. No person shall drive a motor vehicle at a speed exceeding 40 miles per hour along the following length of road:

B4214, Tenbury Road, Bromyard

a) From a point 119 metres northwest of the centre line of the junction with the U65438 Porthouse Industrial Estate for a distance of 470 metres in a generally northerly direction.

and as shown for identification purposes only on the attached plan.

4. No speed limit imposed by this Order applies to vehicles falling within Regulation 3(4) of the Road Traffic Exemption (Special Forces) (Variation and Amendment) Regulations 2011 when used in accordance with Regulation 3(5) of those regulations.

5. Without prejudice to the validity of anything done or to any liability incurred in respect of any act or omission before the coming into operation of this Order, the following Order will be revoked in its entirety from the date mentioned in Article 1 hereto:


The County of Hereford and Worcester (Restricted Roads) (No. 6)
Order 1987

6. References to any statutory provision herein shall include reference to any statutory modification substitution or re-enactment thereof.


Dated this 13 Day of June 2019

THE COMMON SEAL of the
COUNTY OF HEREFORDSHIRE
DISTRICT COUNCIL
was hereunto affixed **BY ORDER**

Authorised Officer.....*K. G. [Signature]*.....

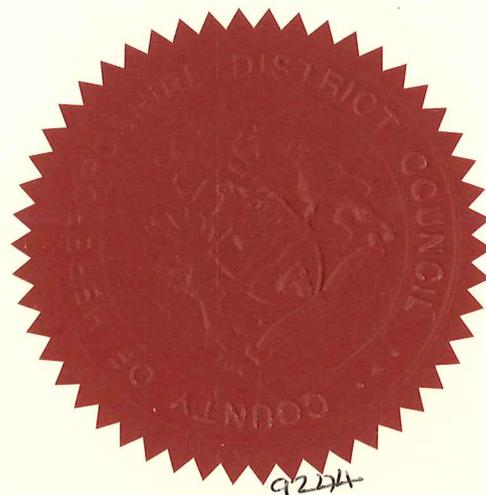


K. Cleverly

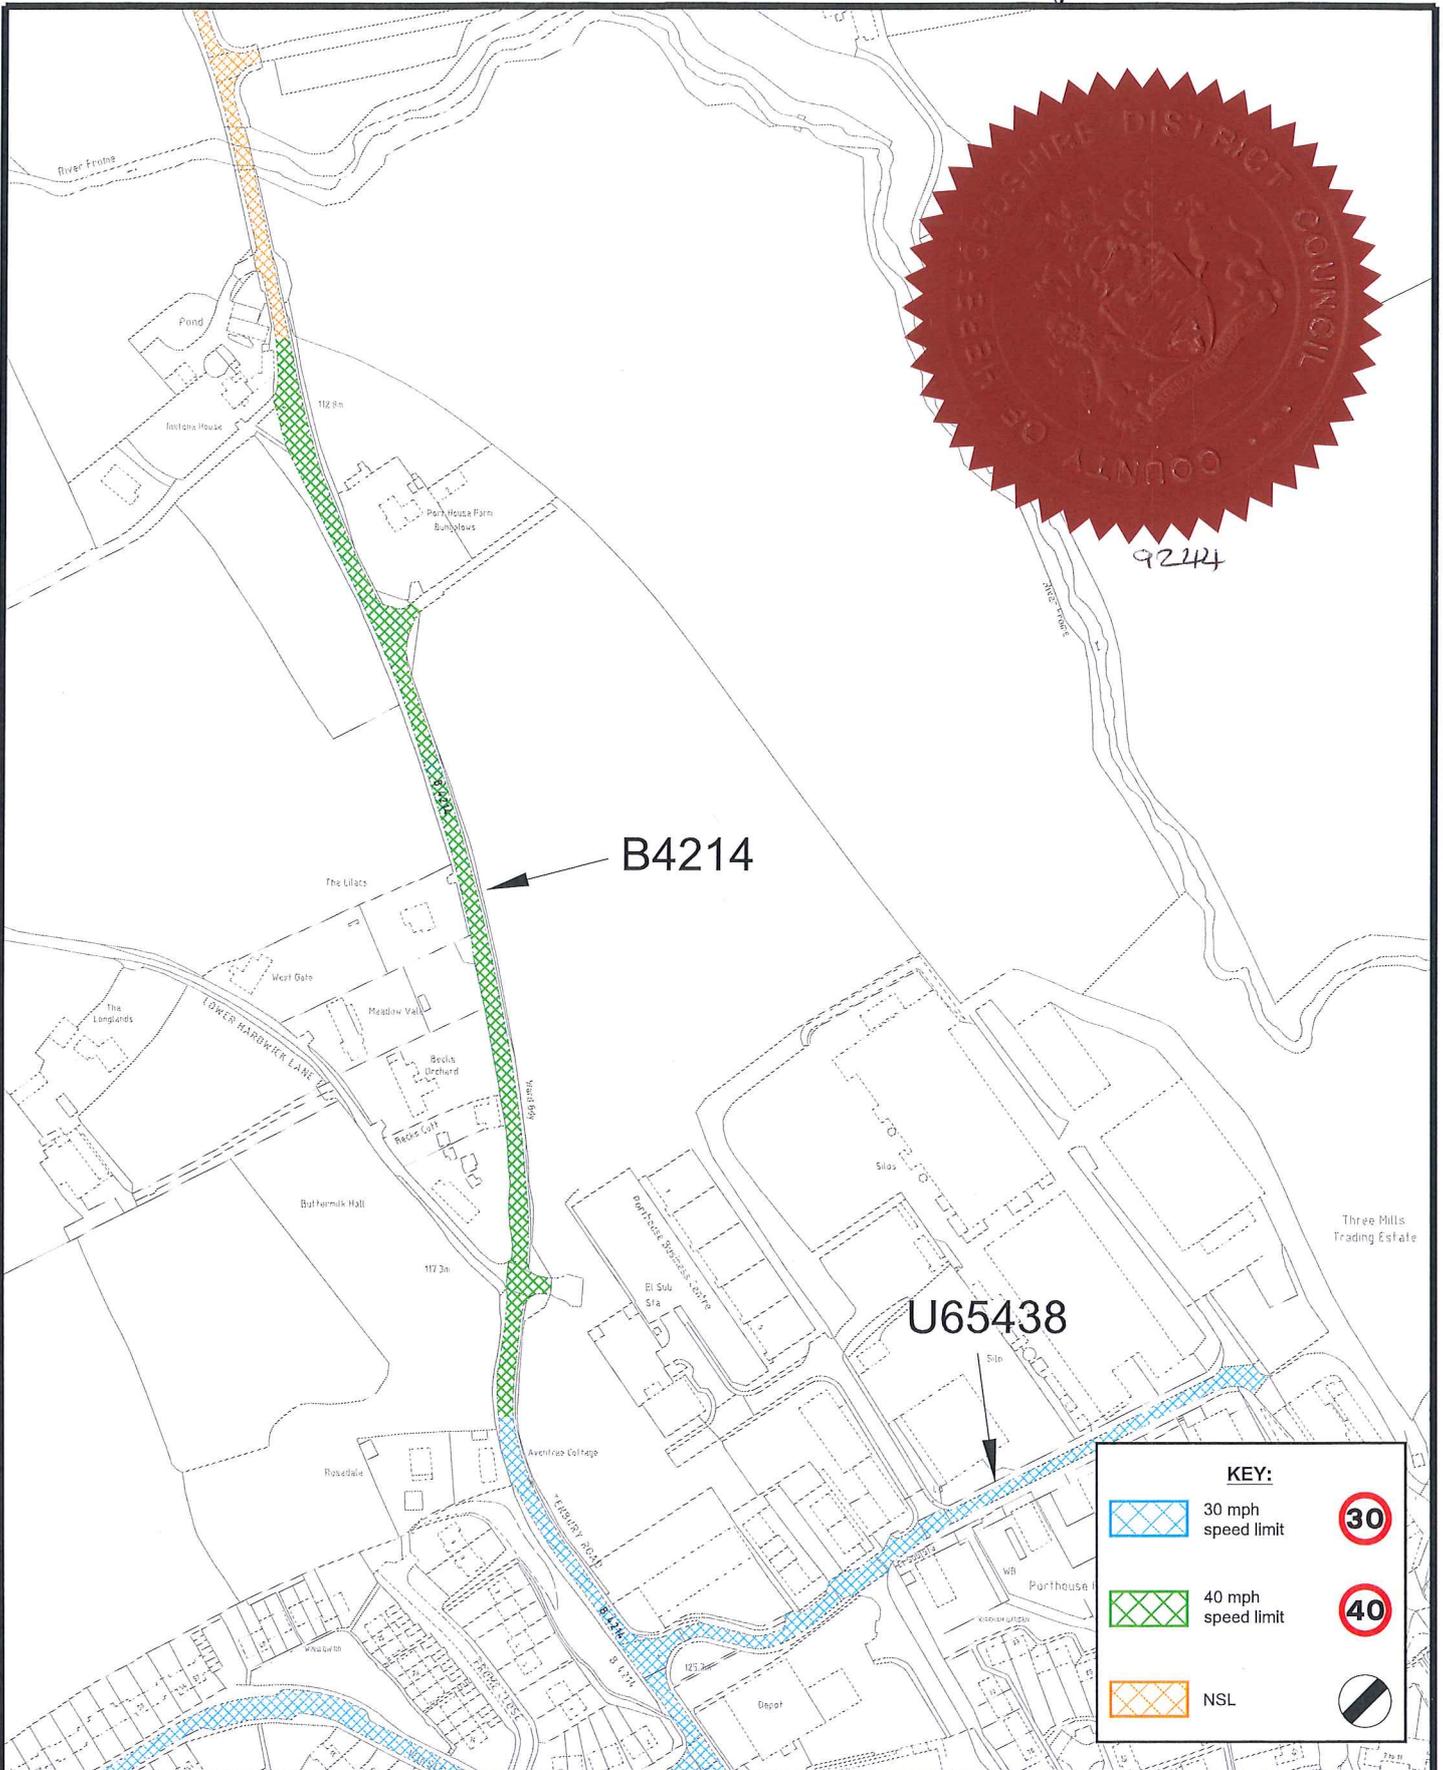

KEY:

	30 mph speed limit	
	40 mph speed limit	
	NSL	

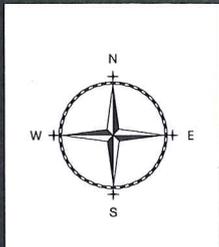

ADL
TRAFFIC

ADL Traffic Engineering Ltd.
ADL House
The Oaklands Business Park
Yate, Bristol
BS37 5NA
Tel : 01454 332100
Fax : 01454 327983
E-Mail : CAD@ADLTRAFFIC.CO.UK

- NOTES**
1. PRELIMINARY DESIGN PROVIDED FOR ILLUSTRATIVE PURPOSES ONLY. ALL DETAILS ARE SUBJECT TO INCLUDING CHECKING STATUTORY SERVICE APPARATUS.
 2. DO NOT SCALE FROM THIS DRAWING.
 3. BACKGROUND PLAN IS BASED UPON A DIGITAL OSBASE.
 4. ALL DETAILS TO BE CONFIRMED ON SITE AND ON A TOPOGRAPHICAL SURVEY.
 5. ALL TRACKS ASSUME GRADIENTS AND CAMBERS DO NOT EXCEED 1:60 AND 1:40 RESPECTIVELY OTHERWISE VEHICLE MANOEUVRABILITY MAY BE AFFECTED.
 6. ALL LAND OWNERSHIP DETAILS, EXTENT OF ADOPTED HIGHWAY AND RIGHTS OF WAY TO BE CONFIRMED.
 7. ASSUMES ALL LANDSCAPING CAN BE ALTERED AND NO TREES ARE SUBJECT TO TPO.
- © Copyright ADL Traffic Engineering Ltd

AMENDMENTS		
REF.	DATE	DESCRIPTION
D	25/03/18	TRO Drawing

ADL Job No. 3409

Project B4214 Tenbury Road Bromyard			
Title TRO Drawing 30 mph and 40 mph Speed Limits			
Date 25.09.2018	Drawn TD		
Checked	Date	Approved	Date
Scale N.T.S@A3	Drw No. 3409-22	Rev.	D

HEREFORDSHIRE COUNCIL

STATEMENT OF REASONS FOR MAKING

HEREFORDSHIRE COUNCIL (B4214, TENBURY ROAD, BROMYARD) (30 MPH AND 40 MPH SPEED LIMIT) ORDER 2019

The implementation of the speed limit under Section 84 of the Road Traffic Regulation Act 1984 is necessary for the following reasons:

- To clarify the existing speed limit restrictions in the road in line with current standards and formats, and to comply with current enforcement policy,
- For avoiding danger to persons or other traffic using the road or any other road or for preventing the likelihood of any such danger arising, and
- For preserving or improving the amenity of the area through which the road runs.

The Council reserves the right to produce an amended or further statement in the context of any public enquiry or judicial proceedings to these proposals.

Clive Hall
Acting Assistant Director Highways and Transport

ROAD TRAFFIC REGULATION ACT 1984THE COUNTY OF HEREFORD AND WORCESTER**(RESTRICTED ROADS) (NO. 6) ORDER 1987**

Hereford and Worcester County Council in exercise of their powers under Section 82(2) and 83(2) of the Road Traffic Regulation Act 1984 (which said Act is hereinafter referred to as 'the Act of 1984') and all other powers them enabling in that behalf and after consultation with the Chief Officer of Police in accordance with Part III of Schedule 9 to the Act of 1984 hereby direct as follows:-

1. That length of B4214 Tenbury Road in the Town of Bromyard in the District of Malvern Hills in the County of Hereford and Worcester, which extends from a point 25 metres (82 feet) south of its junction with Winslow Road in a northerly direction to a point 29 metres (95 feet) north of its junction with Porthouse Farm Estate Road, a total distance of 100 metres (328 feet) shall become a restricted road for the purpose of Section 81 of the Road Traffic Regulation Act, 1984;
2. This Order may be cited as The County of Hereford and Worcester (Restricted Roads) (No. 6) Order 1987 and shall come into operation on the 11th day of November 1987.

Dated this 29th day of October 1987

The Common Seal of Hereford and)
 Worcester County Council was hereunto)
 affixed in the presence of:-)

L.S.

(Signed) R. B. Barber

Deputy

County Secretary and Solicitor

PUBLIC NOTICE

ROAD TRAFFIC REGULATION ACT 1984

THE COUNTY OF HEREFORD AND WORCESTER

(RESTRICTED ROADS) (NO. 6) ORDER 1987

(IMPOSITION OF 30 M.P.H. SPEED LIMIT)

(B4214 TENBURY ROAD, BROMYARD)

NOTICE is hereby given that on 29th October 1987 Hereford and Worcester County Council made an Order under Section 82(2) and 83(2) of the Road Traffic Regulation Act 1984, and of all other enabling powers the effect of which is to impose a speed limit of 30 mph on that length of B4214 Tenbury Road in the Town of Bromyard in the District of Malvern Hills in the County of Hereford and Worcester which extends from a point 25 metres (82 feet) south of its junction with Winslow Road in a northerly direction to a point 29 metres (95 feet) north of its junction with Porthouse Farm Estate Road, a total distance of 100 metres (328 feet).

The Order will come into operation on 11th November 1987.


A copy of the Order as made and a copy of the relevant map can be inspected at County Hall, Spetchley Road, Worcester, during normal office hours.

J.W. RENNEY

County Secretary and Solicitor

County Hall,
Spetchley Road,
Worcester.

5th November 1987

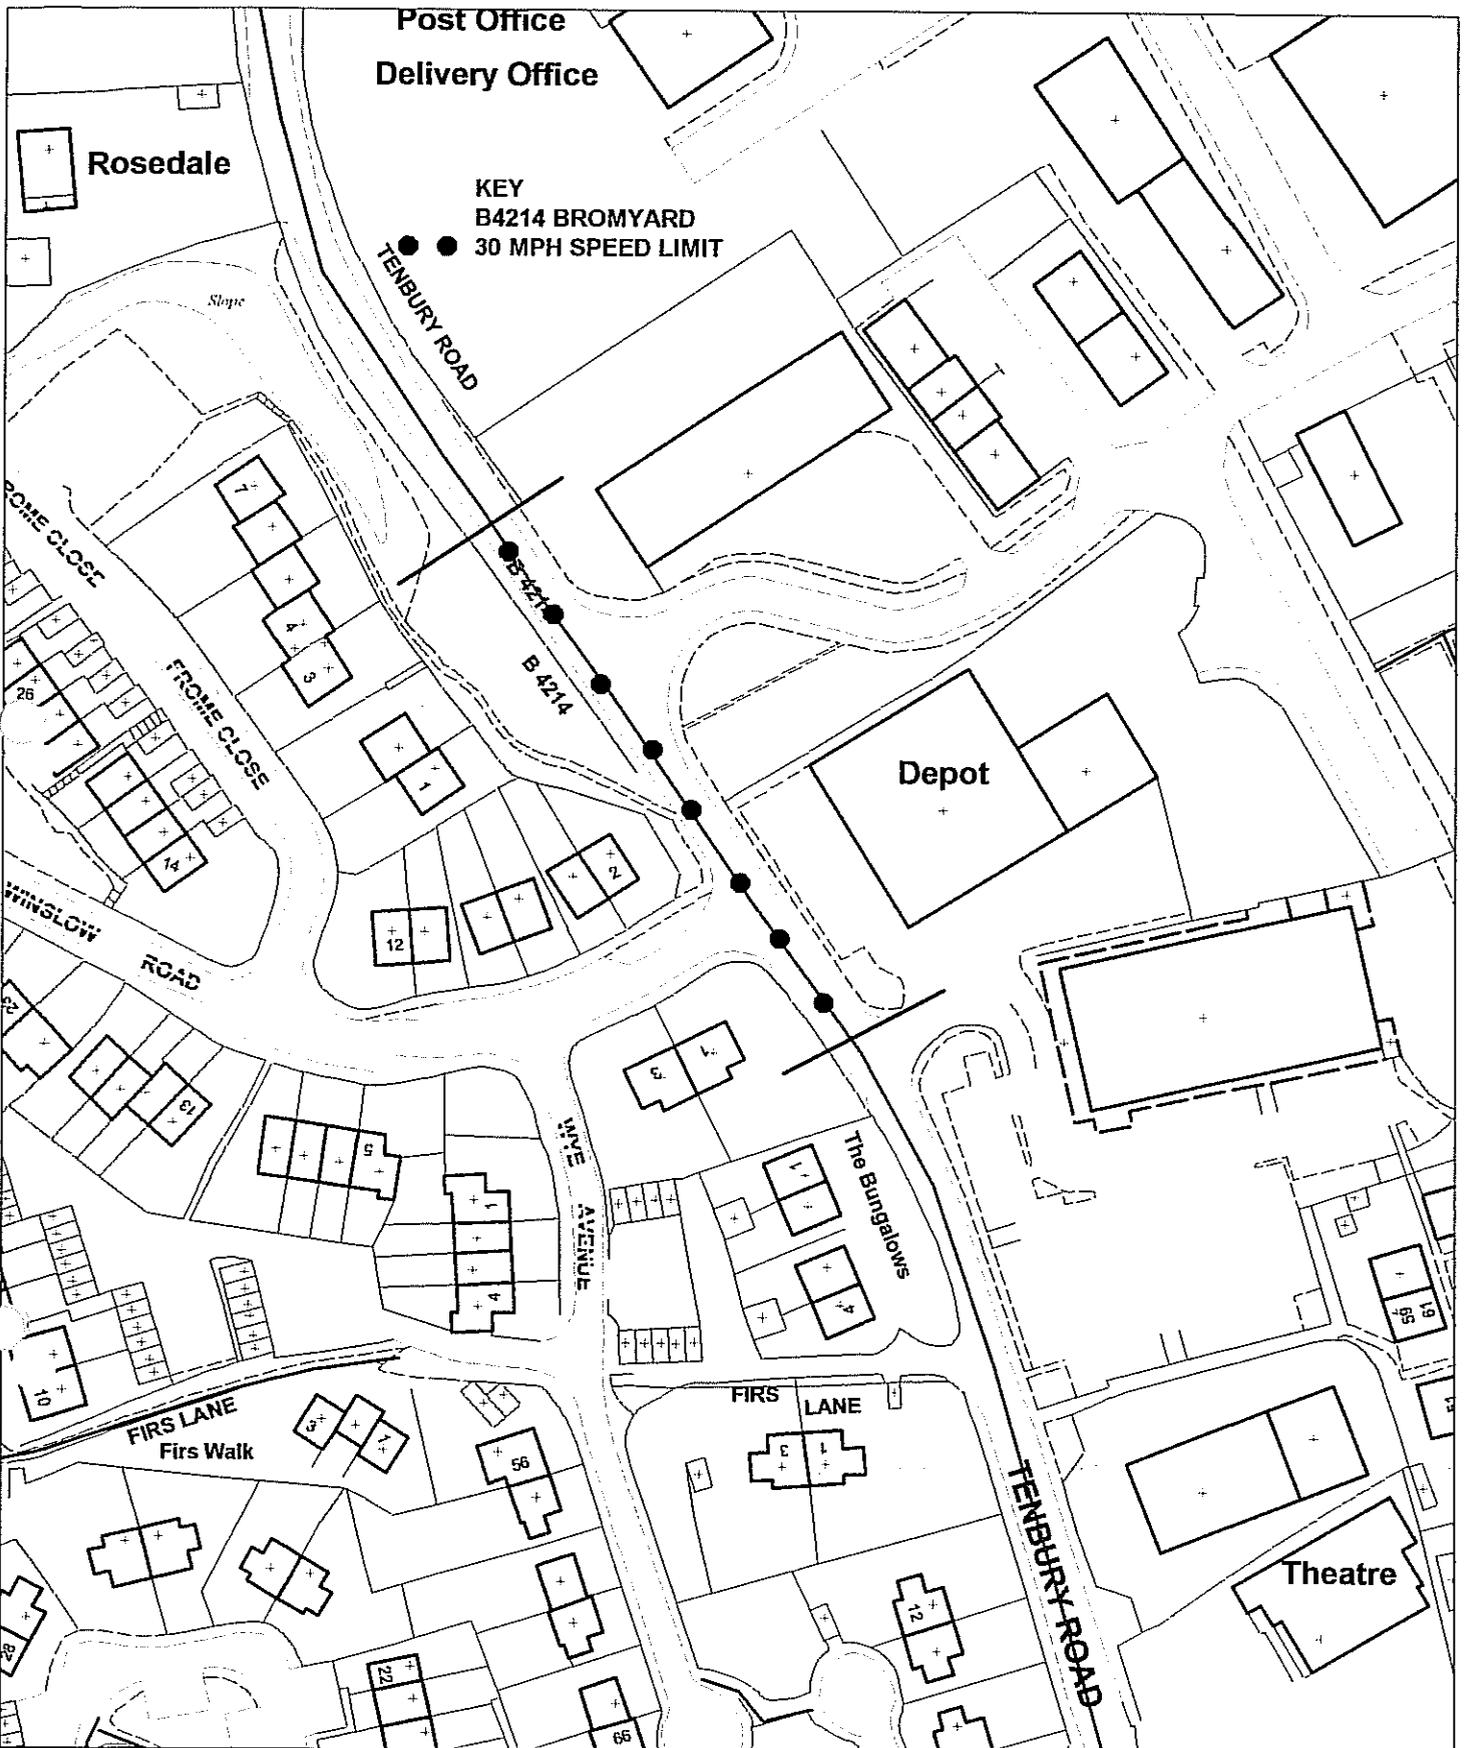

LOCATION PLAN - RESTRICTED ROAD, BROMYARD
B4214
11th NOVEMBER 1987

Herefordshire Council
Graham Dunhill B.Sc., C.Eng., M.I.C.E., M.I.H.T.
Director of Environment
Hereford



SCALE 1:1250