

NOTICE OF MAKING

HEREFORDSHIRE COUNCIL (A438, U90626 CHURCH ROAD, U90627 BAKERS LANE, U90628 THE COURTLANDS and U90632 THE VINEYARDS, WINFORTON) (30 MPH AND 40 MPH SPEED LIMIT) ORDER 2019

Notice is hereby given that the County of Herefordshire District Council, known as Herefordshire Council, in exercise of its enabling powers under Section 84 of the Road Traffic Regulation Act 1984 has made the above named order the effect of which will extend the existing 30 mph and 40 mph speed limits to the western and eastern village gates respectively and also consolidate existing side roads that are currently 30 mph limits into the new Order by introducing the following restrictions; **No person shall drive a motor vehicle at a speed exceeding 30 miles per hour along the following lengths of roads:** A438 Winforton between a point 135 metres east of where the centre line of the U90625 Winforton Common Road intersects the centre line of the A438 and a point 258 metres west of where the centre line of the U90627 Bakers Lane intersects the centre line of the A438, U90626 (Church Road) Winforton for its entire adopted length, U90627 (Bakers Lane) Winforton for its entire adopted length, U90628 (The Courtlands) Winforton for its entire adopted length and U90632 (The Vineyards) Winforton for its entire adopted length **AND No person shall drive a motor vehicle at a speed exceeding 40 miles per hour along the following length of road:** A438 Winforton between a point 135 metres east of where the centre line of the U90625 Winforton Common Road intersects the centre line of the A438 for a distance of 331 metres in an easterly direction. This new speed limit Order required the revocation of the County of Hereford and Worcester (A438 U90626 U90627 U90628 and U90632 Winforton) (30 mph and 40 mph speed limit) Order 2012

The Order shall come into operation on 9th September 2019 and may be cited as Herefordshire Council (**A438, U90626 CHURCH ROAD, U90627 BAKERS LANE, U90628 THE COURTLANDS and U90632 THE VINEYARDS, WINFORTON**) (**30 mph and 40 mph Speed Limit**) Order 2019.

A copy of the Order, with plan, Statement of Reasons for Making and the 2012 Order to be revoked can be viewed on the Council's website at **www.herefordshire.gov.uk** in the Introduced Traffic Regulation Order section. They are also available for inspection during normal office hours at the Council Offices, Plough Lane, Hereford HR4 0LE and at The Kington Centre, 64 Bridge Street, Kington, Herefordshire. HR5 3DJ. Photocopies of the same may be provided on payment of photocopying charges at the Council.

General enquiries relating to the proposal should be referred to the Traffic Management Team by email to Herefordshire.TROcomments@bblivingplaces.com

If any person wishes to question the validity of the Order or of any of its provisions on the grounds that it or they are not within the powers conferred by the Act, or that any requirement of the Act or of any instrument made under the Act has not been complied with that person may, within six weeks from the date the Order was made, apply for the purpose to the High Court.

Any representations received by the Council may be imparted to third parties. We will keep your data for up to 7 years. Your information may be shared with other Balfour Beatty teams within Herefordshire and Herefordshire Council in order to provide you with the service. Individuals have a number of rights under data

protection law, including the right to request their information. You also have a right to make a complaint about our handling of your personal data to the Information Commissioner's Office <https://ico.org.uk/>

Clive Hall
Acting Assistant Director Highways and Transport

ROAD TRAFFIC REGULATION ACT 1984

HEREFORDSHIRE COUNCIL (A438, U90626 CHURCH ROAD, U90627 BAKERS LANE, U90628 THE COURTLANDS and U90632 THE VINEYARDS, WINFORTON) (30MPH AND 40MPH SPEED LIMIT) ORDER 2019

The County of Herefordshire District Council, known as Herefordshire Council in exercise of its powers under sections 84 and Part IV of Schedule 9 of the Road Traffic Regulation Act of 1984 (referred to as "the Act") and of all other enabling powers and after consultation with the Chief Officer of Police in accordance with Paragraph 20 of Part III of Schedule 9 to the Act hereby makes the following Order:

1. The Order shall come into operation on *9th September* 2019 and may be cited as "Herefordshire Council (A438, U90626 Church Road, U90627 Bakers Lane, U90628 The Courtlands, U90632 The Vineyards, Winforton) (30mph and 40mph speed limit) Order 2019".
2. No person shall drive a motor vehicle at a speed exceeding 30 miles per hour along the following lengths of roads:

A438 Winforton

Between a point 135 metres east of where the centre line of the U90625 Winforton Common Road intersects the centre line of the A438 and a point 258 metres west of where the centre line of the U90627 Bakers Lane intersects the centre line of the A438.

U90626 (Church Road) Winforton

For its entire adopted length

U90627 (Bakers Lane) Winforton

For its entire adopted length

U90628 (The Courtlands) Winforton

For its entire adopted length

U90632 (The Vineyards) Winforton

For its entire adopted length

and as shown for identification purposes only on the attached plan.

3. No person shall drive a motor vehicle at a speed exceeding 40 miles per hour along the following length of road:

A438 Winforton

Between a point 135 metres east of where the centre line of the U90625 Winforton Common Road intersects the centre line of the A438 for a distance of 331 metres in an easterly direction.

and as shown for identification purposes only on the attached plan.

4. No speed limit imposed by this Order applies to vehicles falling within Regulation 3(4) of the Road Traffic Exemption (Special Forces) (Variation and Amendment)

Regulations 2011 when used in accordance with Regulation 3(5) of those regulations.

5. Without prejudice to the validity of anything done or to any liability incurred in respect of any act or omission before the coming into operation of this Order, the following Order will be revoked in its entirety from the date mentioned in Article 1 hereto:

Herefordshire Council (A438 U90626 U90627 U90628 and U90632 Winforton) (30 mph AND 40 mph speed limit) Order 2012

6. References to any statutory provision herein shall include reference to any statutory modification substitution or re-enactment thereof.


Dated this ²⁴28 Day of *August* 2019

THE COMMON SEAL of the
COUNTY OF HEREFORDSHIRE
DISTRICT COUNCIL
was hereunto affixed **BY ORDER**



-----Authorized Officer

SPEED LIMIT ARRANGEMENT

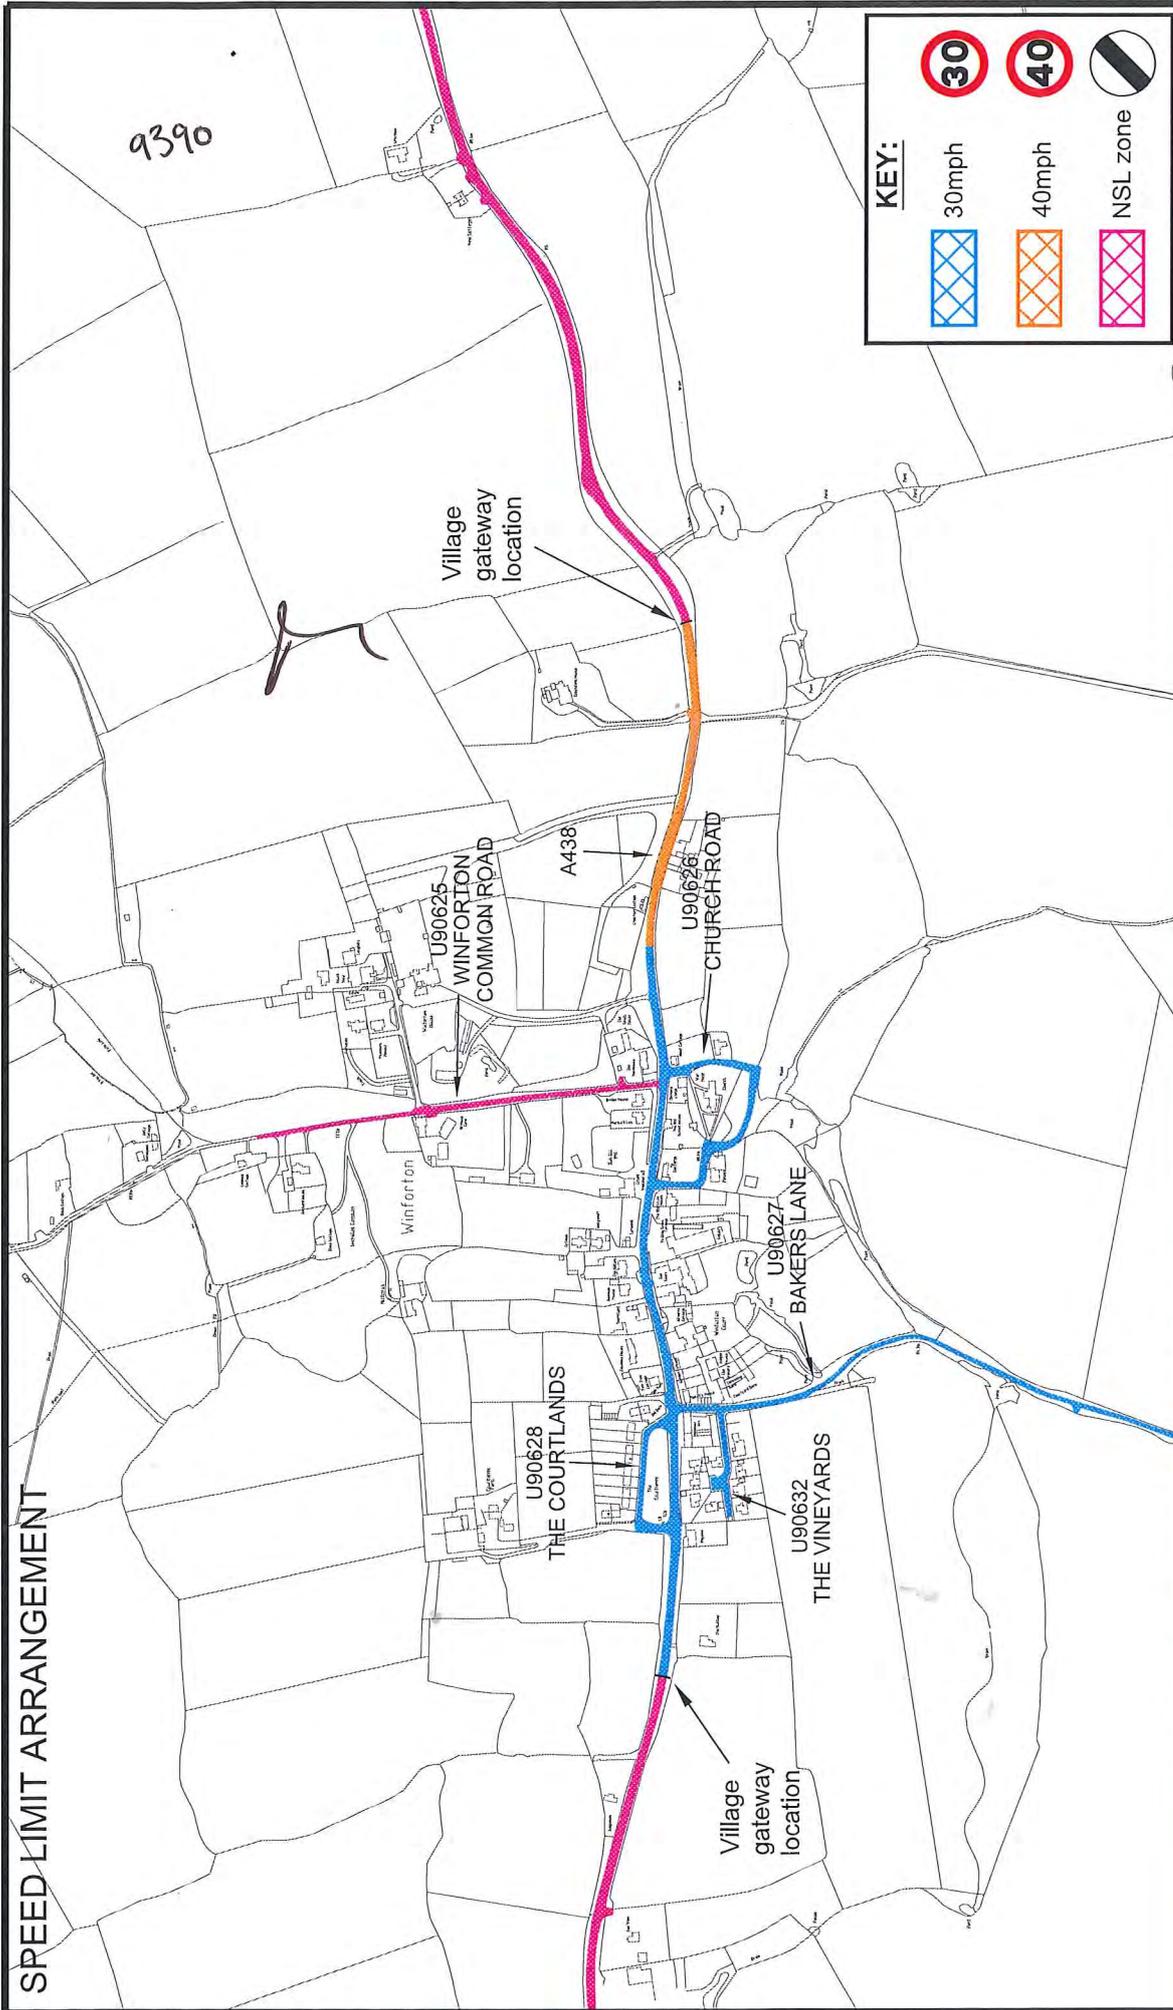

KEY:

-  30mph
-  40mph
-  NSL zone
-  30
-  40
-  NSL zone

9390

Village gateway location

U90625
WINFORTON
COMMON ROAD

A438

U90626
CHURCH ROAD

U90627
BAKERS LANE

U90628
THE COURTLANDS

U90632
THE VINEYARDS

Village gateway location

ADL TRAFFIC

ADL Traffic Engineering Ltd.
The Clerk's House, Business Park
York Road, Bristol
BS37 5NA
Tel: 01454 332100
Fax: 01454 327883
E-Mail: CAD@ADLTRAFFIC.CO.UK

Copyright: ADL Traffic Engineering Ltd

NOTES

1. PRELIMINARY DESIGN PROVIDED FOR ILLUSTRATIVE PURPOSES ONLY. ALL DETAILS ARE SUBJECT TO INCLUDING CHECKING STATUTORY SERVICE APPROPRIATE.
2. EXISTING ROAD WIDTHS SHOWN FOR INFORMATION ONLY.
3. EXISTING ROAD PLAN IS BASED UPON A DIGITAL ODBASE.
4. ALL DETAILS TO BE CONFIRMED ON SITE AND ON A TOPOGRAPHICAL SURVEY.
5. ALL TRACKS ASSUME GRADIENTS AND CAMBERS DO NOT EXCEED 1:60 AND 1:40 RESPECTIVELY OTHERWISE VEHICLE MANOEUVRABILITY MAY BE AFFECTED.
6. ALL LAND OWNERSHIP DETAILS, EXTENT OF ADOPTED HIGHWAY AND RIGHTS OF WAY TO BE CONFIRMED.
7. ASSUMES ALL LANDSCAPING CAN BE ALTERED AND NO THESE ARE SUBJECT TO TPO.

AMENDMENTS

REF.	DATE	DESCRIPTION
B	23/10/2017	Add Eastern End

ADL Job No. **3409**


Project: Winforton Herefordshire

Title: TPO Drawing 30 mph and 40 mph zone extensions

Date: 08.07.2018 **Drawn:** MT

Checked: **Date:** **Approved:** **Date:**

Scale: 1:5000@A3 **Fig No:** 3409-17 **Rev:** E

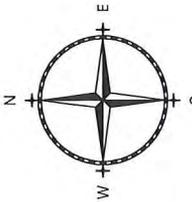

HEREFORDSHIRE COUNCIL

STATEMENT OF REASONS FOR PROPOSING

HEREFORDSHIRE COUNCIL (A438, U90626 CHURCH ROAD, U90627 BAKERS LANE, U90628 THE COURTLANDS and U90632 THE VINEYARDS, WINFORTON) (30MPH AND 40MPH SPEED LIMIT) ORDER 2019

The implementation of the proposed speed limit is necessary for the following reasons:

- To clarify the existing speed limit restrictions in the roads in line with current standards and formats, and to comply with current enforcement policy,
- For avoiding danger to persons or other traffic using the road or any other road or for preventing the likelihood of any such danger arising,
- For preserving or improving the amenity of the area through which the road runs,

The Council reserves the right to produce an amended or further statement in the context of any public enquiry or judicial proceedings to these proposals

Clive Hall
Acting Assistant Director Highways and Transport

HEREFORDSHIRE COUNCIL

(A438 U90626 U90627 U90628 AND U90632 WINFORTON) (30 MPH AND 40 MPH SPEED LIMIT) ORDER 2012

The County of Herefordshire District Council ("known as Herefordshire Council"), in exercise of its powers under Section 84 of the Road Traffic Regulation Act 1984 and of all other enabling powers and after consultation with the Chief Officer of Police in accordance with Part III of Schedule 9 to the said Act hereby make the following Order:-

- 1. This Order may be cited as the Herefordshire Council (A438 U90626 U90627 U90628 and U90632 Winforton) (30 mph and 40 mph Speed Limit) Order 2012 and shall come into operation on the 24th day of August 2012.

- 2. No person shall drive a motor vehicle at a speed exceeding 30 miles per hour along the following lengths of road:

A438 Winforton

Between a point 155 metres west of where the centre line of the U90627 (Bakers Lane) intersects the centre line of the A438 and a point 51 metres east of where the centre line of the U90625 (Winforton Common Road) intersects the centre line of the A438.

U90626 (Church Road) Winforton

For its entire length, comprising both sections to the east and west of the Church.

U90627 (Bakers Lane) Winforton

For its entire length.

U90628 (The Courtlands) Winforton

For its entire length.

U90632 (The Vineyards) Winforton

For its entire length.

as shown for identification purposes only on the attached plan

- 3. No person shall drive a motor vehicle at a speed exceeding 40 miles per hour along the following lengths of road :

A438 Winforton

From a point 51 metres east of where the centre line of the U90625 (Winforton Common Road) intersects the centre line of the A438 for a distance of 269 metres in an easterly direction.

and as shown for identification purposes only on the attached plan.

4. No speed limit imposed by this Order applies to vehicles falling within regulation 3(4) of the Road Traffic Exemption (Special Forces) (Variation Amendment) Regulations 2011 when used in accordance with regulation 3(5) of those regulations.

5. Without prejudice to the validity of anything done or to any liability incurred in respect of any act or omission before the coming into operation of this Order the following Order will be revoked in its entirety from the date mentioned in Article 1 of this Order:

The County of Hereford and Worcester (40 mph Speed Limit) (No 7) Order 1981.


5. Reference to any statutory provisions herein shall include reference to any statutory modification or re-enactment thereof.

Dated this *9th* day of *August* 2012

THE COMMON SEAL of the **COUNTY OF
HEREFORDSHIRE DISTRICT COUNCIL**
was hereunto affixed **BY ORDER**



M. A. [Signature]
.....**Authorised Officer**

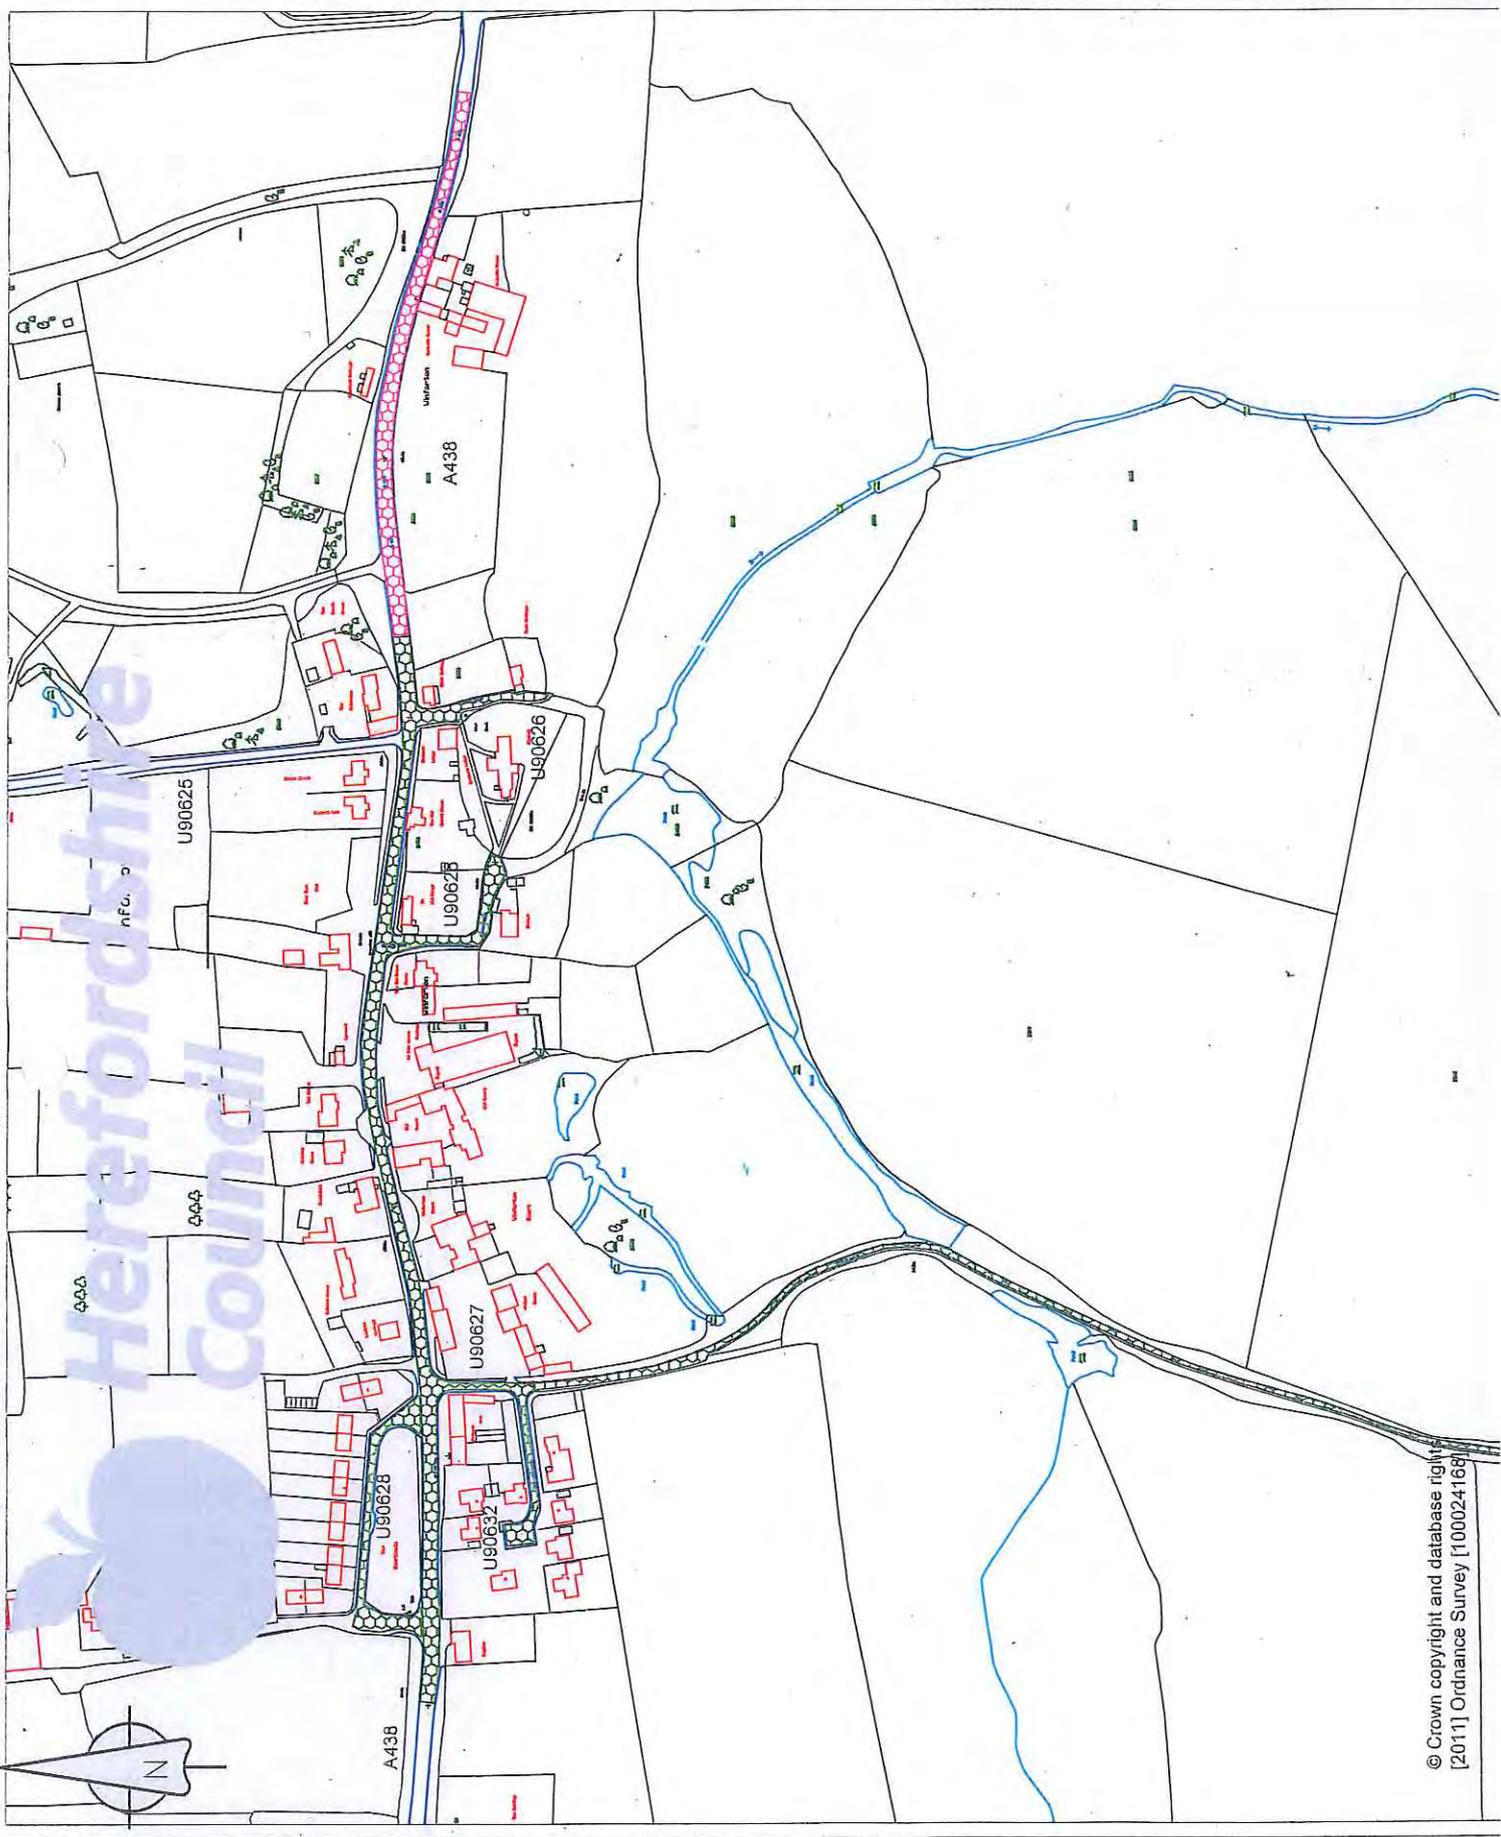

Reduction of existing 40 mph speed limit to 30 mph.



40 mph "buffer" speed limit on approach to 30 mph speed limit.

Rev	Revision details	Chkd	Appd	Date
	Drawn: GKH			
	Design: GKH			
	Chkd: ALJ			
	Appd: ALJ			
	Date: NOV 11.			
	Preliminary			
	For comment			
	For tender			
	For construction			
	As constructed			
	Other			



Client
G. J. HUGHES
DIRECTOR OF PLACES AND
COMMUNITIES
Herefordshire Council
Market Street, Leominster, Hereford, HR1 1AA (Tel: 01432 262621 Fax: 01432 262623)

Project Name
A438 WINFORTON

Drawing Title
REDUCTION TO SPEED LIMIT

Original Drawing Size: A3
Scale: N.T.S.
Dimensions:
Drawing No
Rev