

NOTICE OF MAKING

HEREFORDSHIRE COUNCIL (B4349 CLEHONGER) (30MPH SPEED LIMIT) ORDER 2019

Notice is hereby given that the County of Herefordshire District Council, known as Herefordshire Council, in exercise of its enabling powers under section 84 of the Road Traffic Regulation Act 1984 has made the above named order, the effect of which will be; **To introduce a 30mph speed limit on the following stretches of road;** B4349 from a point 239 metres east of its junction with U73234 Birch Hill Road to a point 359 metres east of its junction with U73234 Birch Hill Road.

This Order will come into operation on 10th February 2020.

A copy of the Order, with plan and Statement of Reasons can be viewed on the Council's website at **www.herefordshire.gov.uk** in the Introduced Traffic Regulation Order section. They are also available for inspection during normal office hours at the Hereford Services Centre, Blueschool House, Blueschool Street, Hereford, HR1 2LX and at the Council Offices, Plough Lane, Hereford HR4 0LE. Photocopies of the same may be provided on payment of photocopying charges at the Council.

General enquiries relating to the proposal should be referred to the Traffic Management Team at ADL Traffic and Highways Engineering Ltd (Tel: 01454 332100) or by email to th@adltraffic.co.uk.

If any person wishes to question the validity of the Order or of any of its provisions on the grounds that it or they are not within the powers conferred by the Act, or that any requirement of the Act or of any instrument made under the Act has not been complied with that person may, within six weeks from the date the Order was made, apply for the purpose to the High Court. *Any representations received by the Council may be imparted to third parties. We will keep your data for up to 7 years. Your information may be shared with other Balfour Beatty teams within Herefordshire and Herefordshire Council in order to provide you with the service. Individuals have a number of rights under data protection law, including the right to request their information. You also have a right to make a complaint about our handling of your personal data to the Information Commissioner's Office <https://ico.org.uk/>*

Mairead Lane
Acting Assistant Director Highways & Transport

HEREFORDSHIRE COUNCIL

STATEMENT OF REASONS

HEREFORDSHIRE COUNCIL (B4349 CLEHONGER) (30MPH SPEED LIMIT) ORDER 2019

The implementation of the proposed speed limits under section 84 of the Road Traffic Regulation Act 1984 is necessary for the following reasons:

- To ensure the speed limit in the road is in line with current standards and formats, to comply with current enforcement policy, and ensure access and egress of the new development is safely achievable.
- For avoiding danger to persons or other traffic using the road or any other road or for preventing the likelihood of any such danger arising.
- For preserving or improving the amenity of the area through which the road runs.

The Council reserves the right to produce an amended or further statement in the context of any public enquiry or judicial proceedings to these proposals.

Mairead Lane
Acting Assistant Director Highways and Transport

ROAD TRAFFIC REGULATION ACT 1984

HEREFORDSHIRE COUNCIL
(B4349 CLEHONGER) (30MPH SPEED LIMIT) ORDER 2019

The County of Herefordshire District Council, known as "Herefordshire Council" in exercise of its powers under section 84 of the Road Traffic Regulation Act of 1984 (referred to as "the Act") and of all other enabling powers and after consultation with the Chief Officer of Police in accordance with Paragraph 20 of Part III of Schedule 9 to the Act hereby makes the following Order:

1. This Order shall come into operation on the 10th day of February 2020 and may be cited as 'HEREFORDSHIRE COUNCIL (B4349 CLEHONGER) (30MPH SPEED LIMIT) ORDER 2019'.
2. No person shall drive a motor vehicle at a speed in excess of 30 miles per hour along the following lengths of road:

B4349

From a point 239 metres east of its junction with U73234 to a point 359 metres east of its junction with U73234

and as shown for identification purposes only on the attached plan.


3. No speed limit imposed by this Order applies to vehicles falling within Regulation 3(4) of the Road Traffic Exemption (Special Forces) (Variation and Amendment) Regulations 2011 when used in accordance with Regulation 3(5) of those regulations.
4. References to any statutory provision herein shall include reference to any statutory modification substitution or re-enactment thereof.

Dated this 12th Day of December 2019

THE COMMON SEAL of the
COUNTY OF HEREFORDSHIRE
DISTRICT COUNCIL
was hereunto affixed BY ORDER

Kate Coyle Authorised Officer



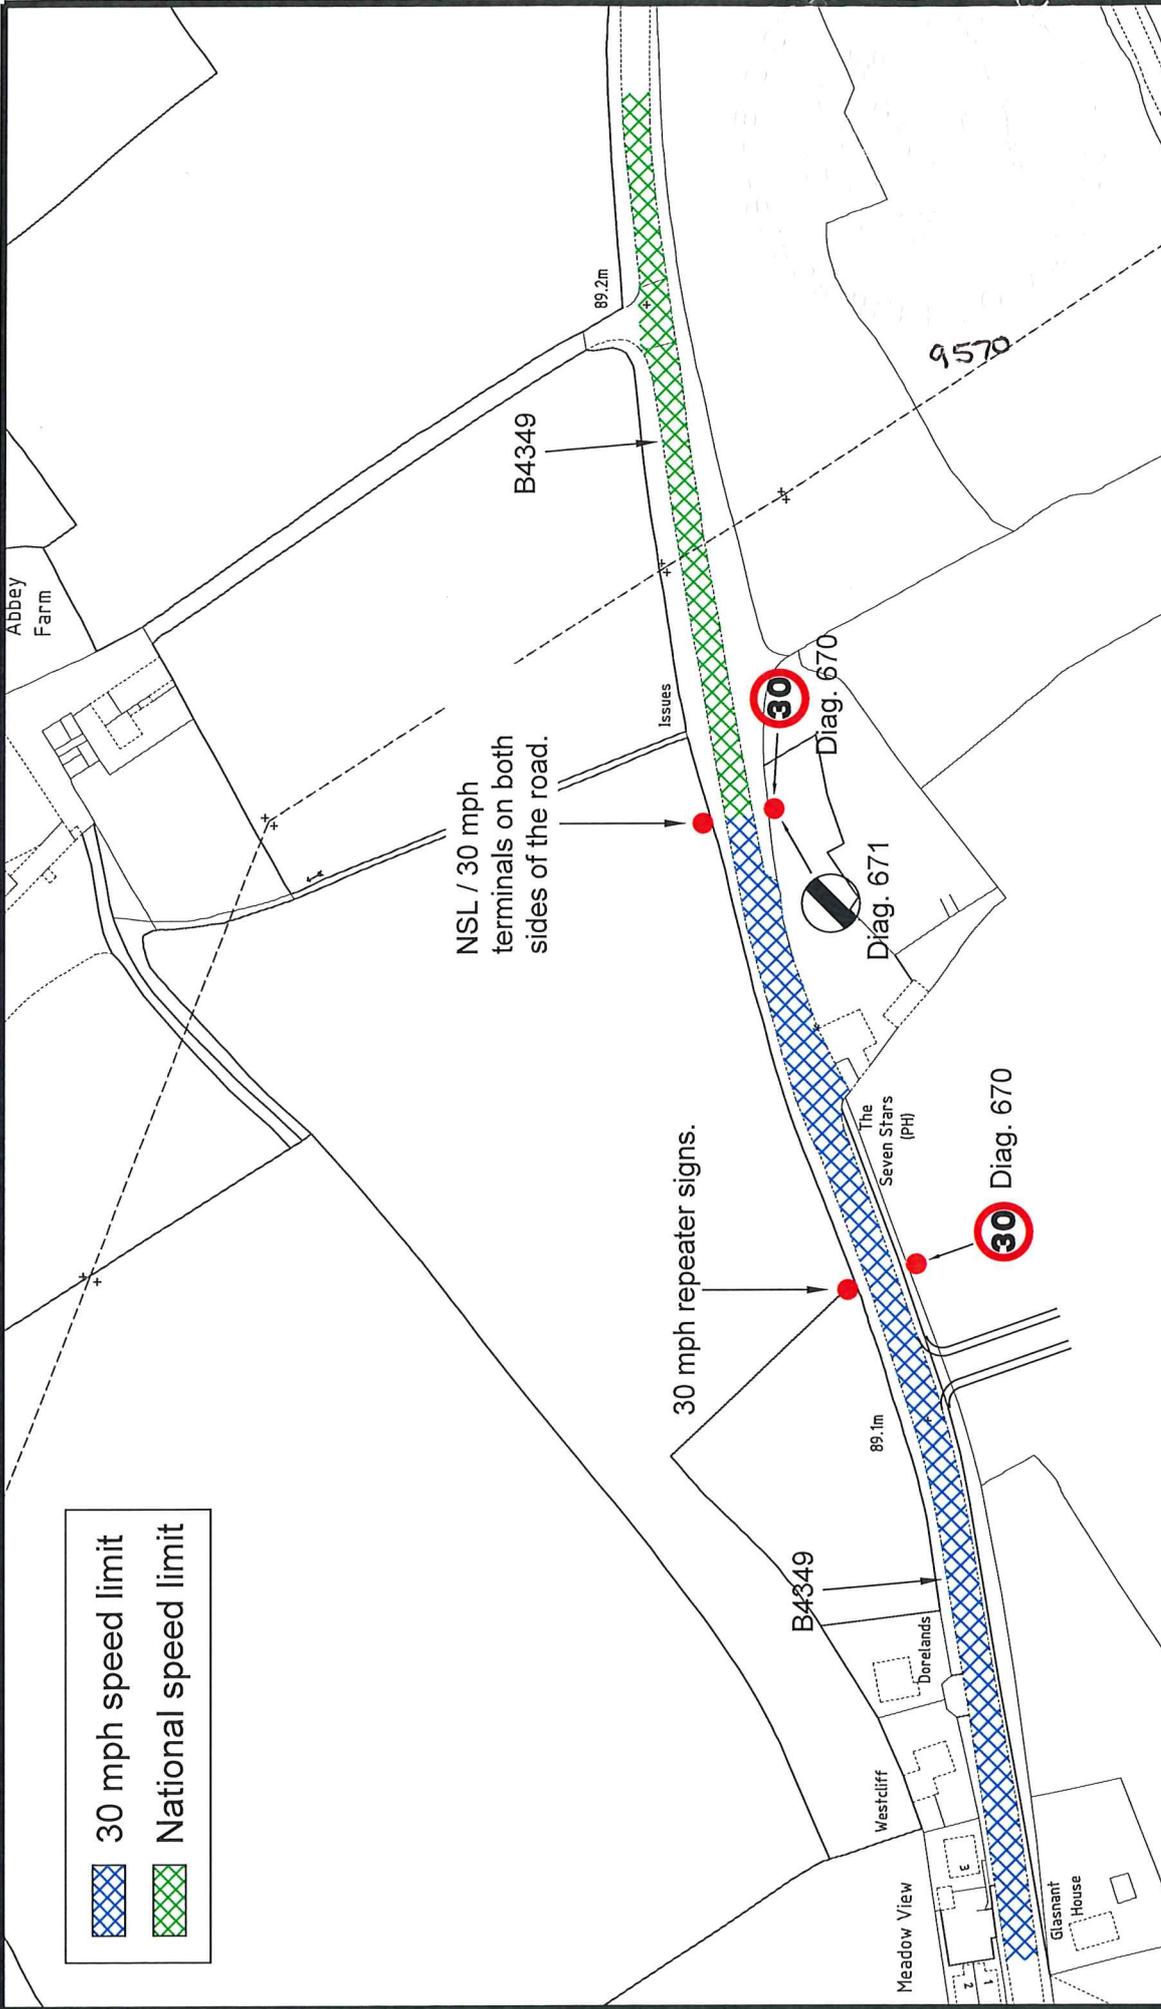

	30 mph speed limit
	National speed limit

Project		Cleehonger Herefordshire	
Title		Cleehonger Speed Limit Plan	
Date	21.10.2019	Drawn	CJ
Checked		Approved	
Scale	1:500@A3	Orig No.	3409-58

K. G. H. J.

3409

ADL Job No.

AMENDMENTS	REF.	DATE	DESCRIPTION

- NOTES**
1. PRELIMINARY DESIGN PROVIDED FOR ILLUSTRATIVE PURPOSES ONLY. ALL DETAILS ARE SUBJECT TO INCLUDING CHECKING STATUTORY SERVICE APPARATUS.
 2. DO NOT SCALE FROM THIS DRAWING.
 3. BACKGROUND PLAN IS BASED UPON A DIGITAL OSBASE.
 4. ALL DETAILS TO BE CONFIRMED ON SITE AND ON A TOPOGRAPHICAL SURVEY.
 5. ALL TRACKS ASSUME GRADIENTS AND CAMBERS DO NOT EXCEED 1:80 AND 1:40 RESPECTIVELY. OTHERWISE VEHICLE MANOEUVRABILITY MAY BE AFFECTED.
 6. ALL TRACKS ASSUME A DESIGN SPEED OF 30MPH.
 7. ASSUMES ALL LANDSCAPING CAN BE ALTERED AND NO TREES ARE SUBJECT TO TPO.
- © Copyright ADL Traffic and Highways Engineering Ltd

ADL

T R A F F I C &
H I G H W A Y S

ADL House
The Oaklands Business Park
Yeats Bristol
BS37 5NA
Tel : 01454 332100
Fax : 01454 327983
E-Mail : CAD@ADLTRAFFIC.CO.UK

