


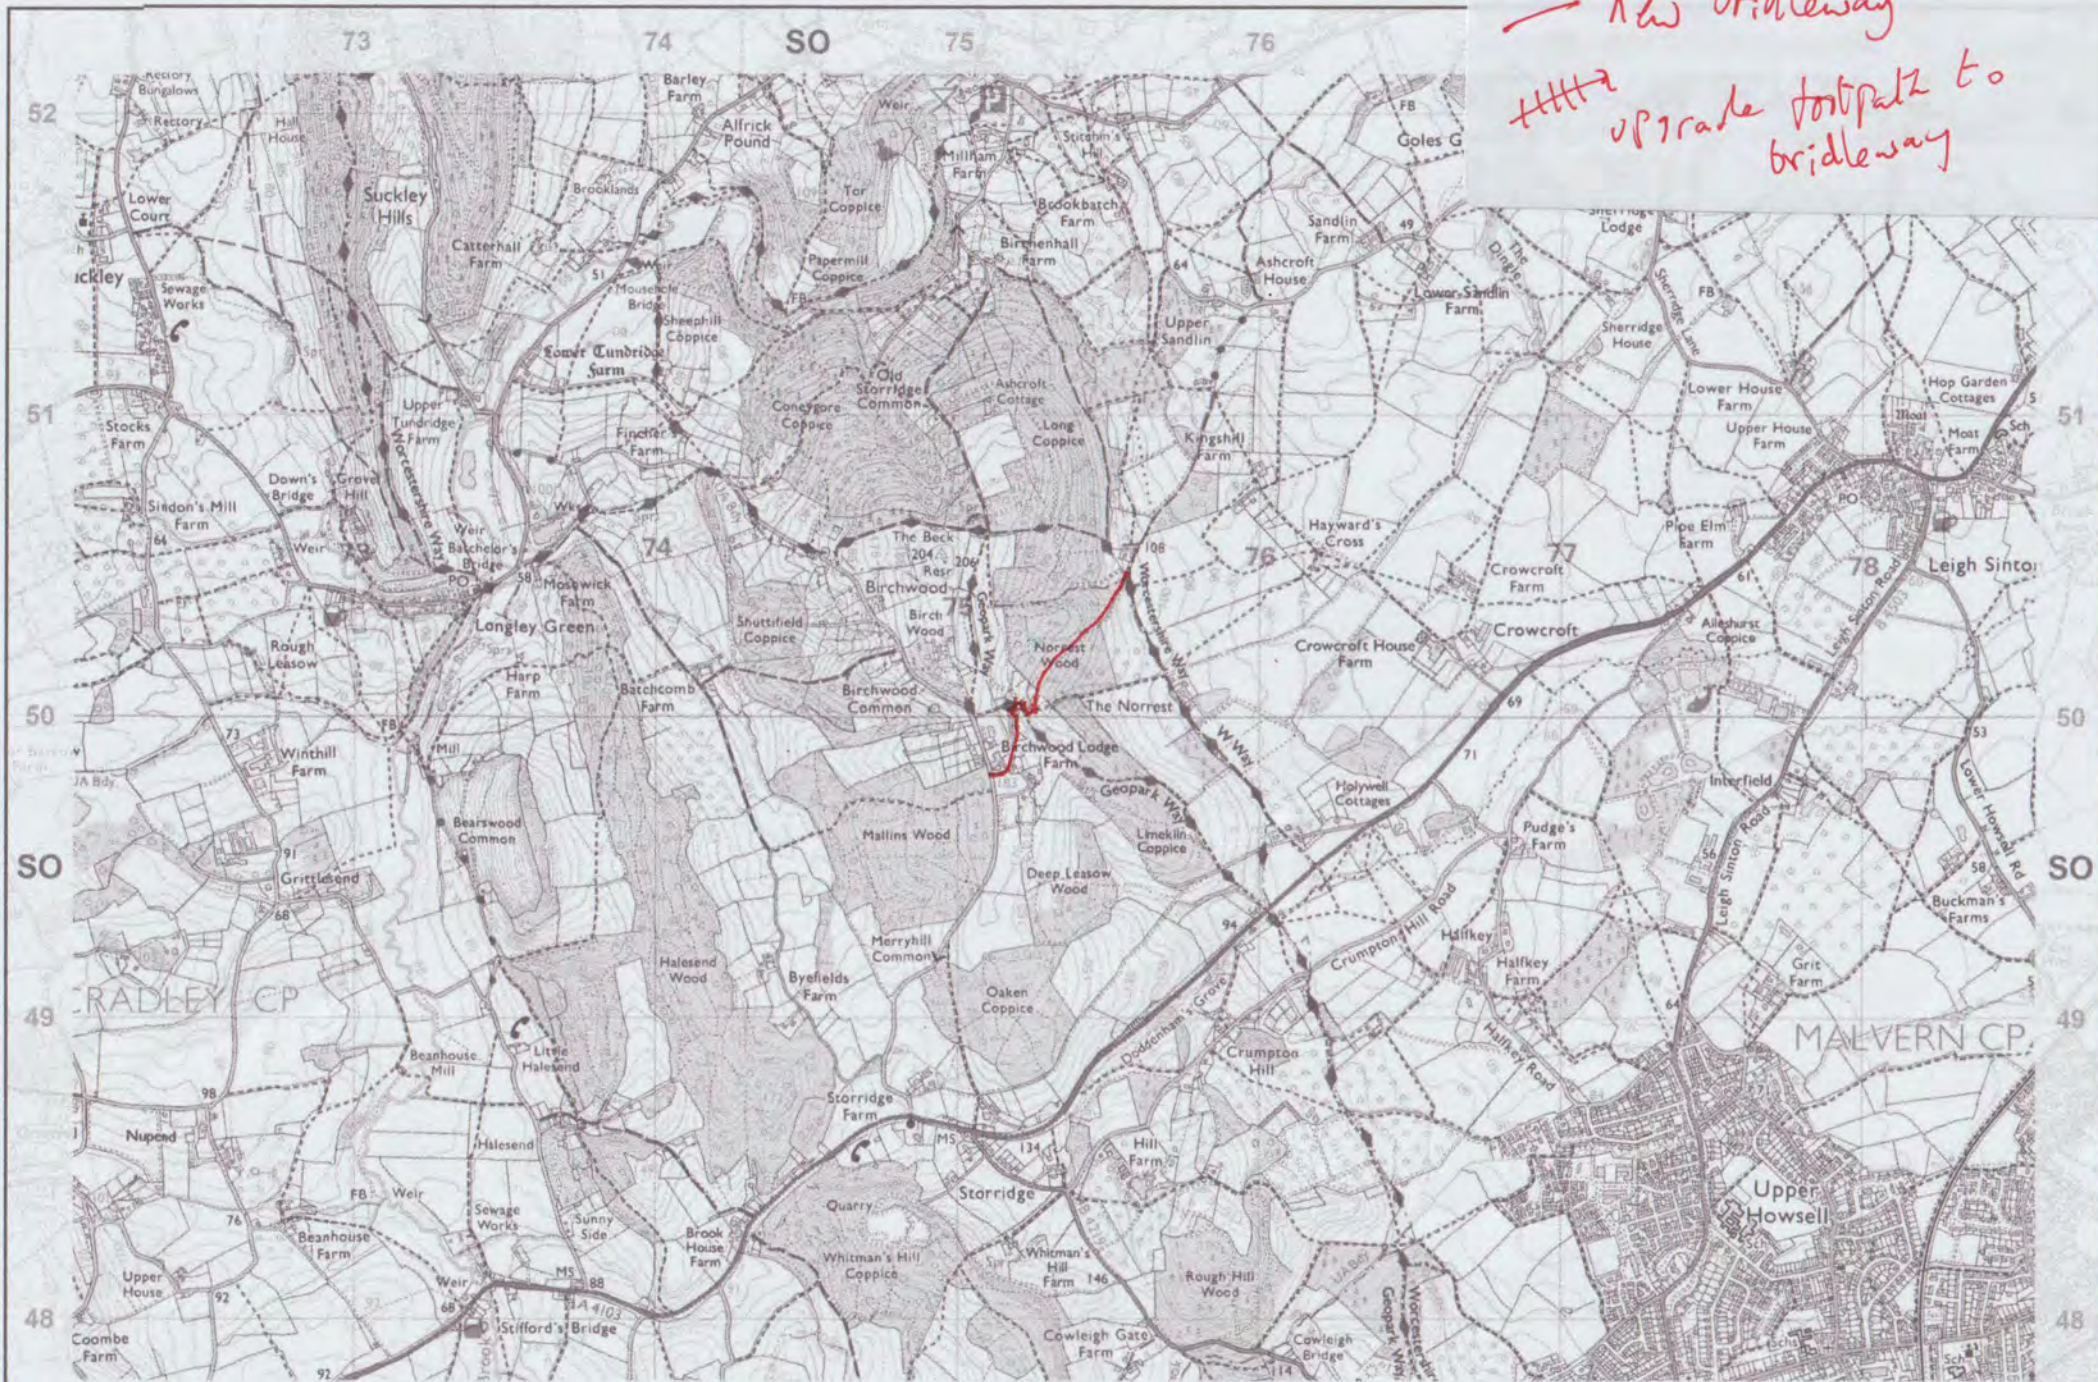

— new bridleway
~~|||||~~ upgrade footpath to
bridleway