


THIS DRAWING IS TO BE USED ONLY FOR THE PURPOSE OF ISSUE THAT IT WAS ISSUED FOR AND IS SUBJECT TO AMENDMENT

Legend

- Accepted Sites
- Rejected Sites

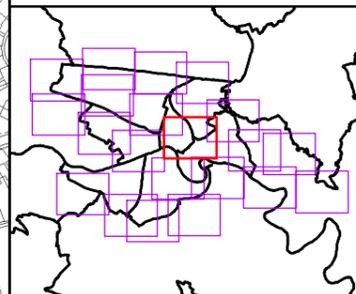

Copyright © Crown Copyright and database right 2015. Ordnance Survey (10004168)

Purpose of Issue: FOR INFORMATION

Client: HEREFORDSHIRE COUNCIL

Project Title: HEREFORD SHLAA

Drawing Title: HOLLINGTON WARD/THREE ELMS WARD/TUPSLEY WARD/ST. MARTINS AND HINTON

Drawn JM	Checked UM	Approved UM	Date 10/08/2015
URS Internal Project No. 47069894		Scale @ A3 1:5,000	

THIS DOCUMENT HAS BEEN PREPARED PURSUANT TO AND SUBJECT TO THE TERMS OF URS' APPOINTMENT BY ITS CLIENT. URS ACCEPTS NO LIABILITY FOR ANY USE OF THIS DOCUMENT OTHER THAN BY ITS ORIGINAL CLIENT OR FOLLOWING URS' EXPRESS AGREEMENT TO SUCH USE, AND ONLY FOR THE PURPOSES FOR WHICH IT WAS PREPARED AND PROVIDED.

URS Infrastructure & Environment UK Limited
 Scott House
 Alençon Link, Basingstoke
 Hampshire, RG21 7PS
 Telephone (01256) 310200
 Fax (01256) 310201
 www.ursglobal.com




Drawing Number: **FIGURE 11 OF 21** Rev

File Name: K:\5004 - Information Systems\7069894_Hereford_SHLAA\project_files\MXDs\Overview Site Location Maps SAS_Streetview_Developable.mxd



THIS DRAWING IS TO BE USED ONLY FOR THE PURPOSE OF ISSUE THAT IT WAS ISSUED FOR AND IS SUBJECT TO AMENDMENT

- Legend**
- Accepted Sites
 - Rejected Sites

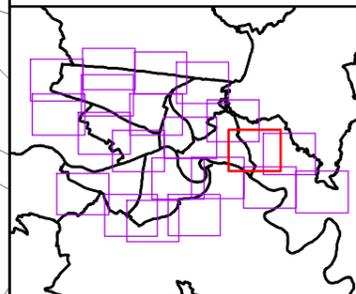

Copyright
 © Crown Copyright and database right 2015.
 Ordnance Survey (10004168)

Purpose of Issue
FOR INFORMATION

Client
HEREFORDSHIRE COUNCIL

Project Title
HEREFORD SHLAA

Drawing Title
HOLLINGTON WARD/BACKBURY WARD/TUPSLEY WARD


Drawn JM	Checked UM	Approved UM	Date 10/08/2015
URS Internal Project No. 47069894		Scale @ A3 1:5,000	

THIS DOCUMENT HAS BEEN PREPARED PURSUANT TO AND SUBJECT TO THE TERMS OF URS' APPOINTMENT BY ITS CLIENT. URS ACCEPTS NO LIABILITY FOR ANY USE OF THIS DOCUMENT OTHER THAN BY ITS ORIGINAL CLIENT OR FOLLOWING URS' EXPRESS AGREEMENT TO SUCH USE, AND ONLY FOR THE PURPOSES FOR WHICH IT WAS PREPARED AND PROVIDED.

URS Infrastructure & Environment UK Limited
 Scott House
 Alençon Link, Basingstoke
 Hampshire, RG21 7FP
 Telephone (01256) 310200
 Fax (01256) 310201
 www.ursglobal.com



Drawing Number
FIGURE 12 OF 21

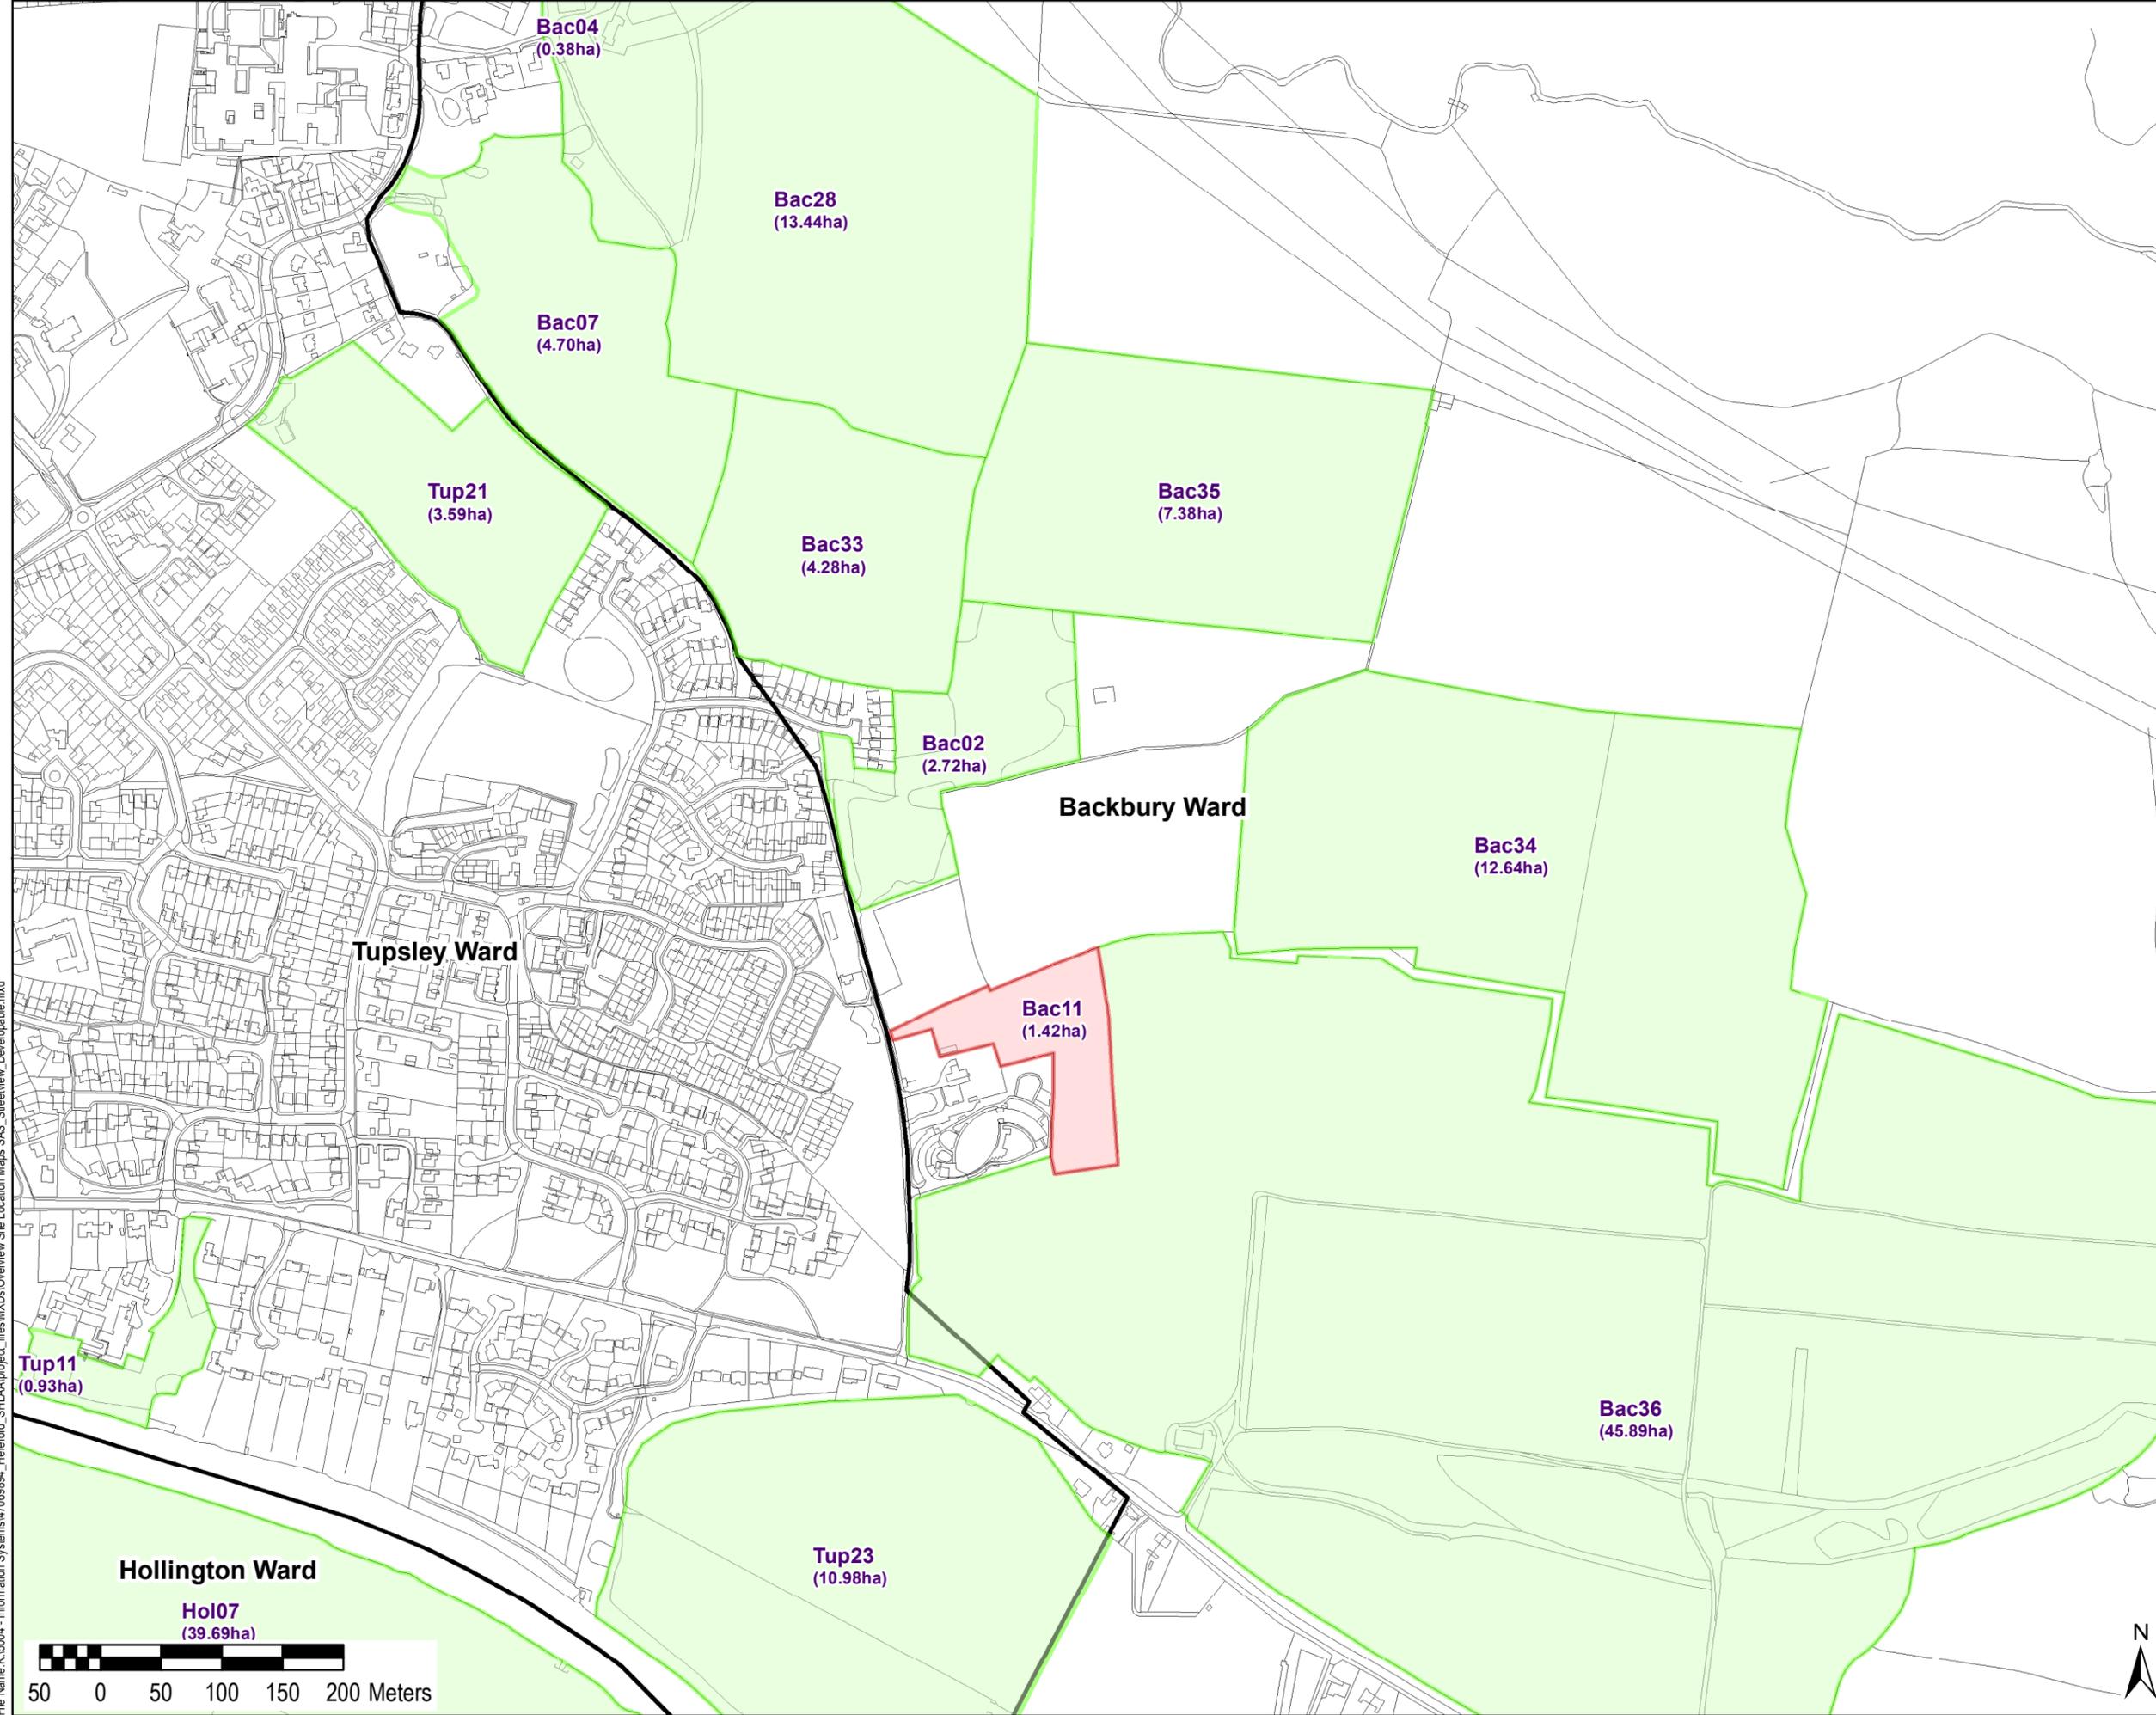


File Name: K:\5004 - Information Systems\7069894_Hereford_SHLAA\project_files\MXDs\Overview Site Location Maps SAS_Streetview_Developable.mxd



Legend

- Accepted Sites
- Rejected Sites

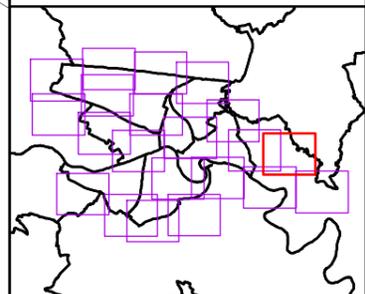

Copyright
 © Crown Copyright and database right 2015.
 Ordnance Survey (10004168)

Purpose of Issue
FOR INFORMATION

Client
HEREFORDSHIRE COUNCIL

Project Title
HEREFORD SHLAA

Drawing Title
BACKBURY WARD/HAGLEY WARD

Drawn JM	Checked UM	Approved UM	Date 10/08/2015
-------------	---------------	----------------	--------------------


URS Internal Project No. 47069894	Scale @ A3 1:5,000
--------------------------------------	-----------------------

THIS DOCUMENT HAS BEEN PREPARED PURSUANT TO AND SUBJECT TO THE TERMS OF URS' APPOINTMENT BY ITS CLIENT. URS ACCEPTS NO LIABILITY FOR ANY USE OF THIS DOCUMENT OTHER THAN BY ITS ORIGINAL CLIENT OR FOLLOWING URS' EXPRESS AGREEMENT TO SUCH USE, AND ONLY FOR THE PURPOSES FOR WHICH IT WAS PREPARED AND PROVIDED.

URS Infrastructure & Environment UK Limited
 Scott House
 Alençon Link, Basingstoke
 Hampshire, RG21 7FP
 Telephone (01256) 310200
 Fax (01256) 310201
 www.ursglobal.com



Drawing Number FIGURE 13 OF 21	Rev
--	-----

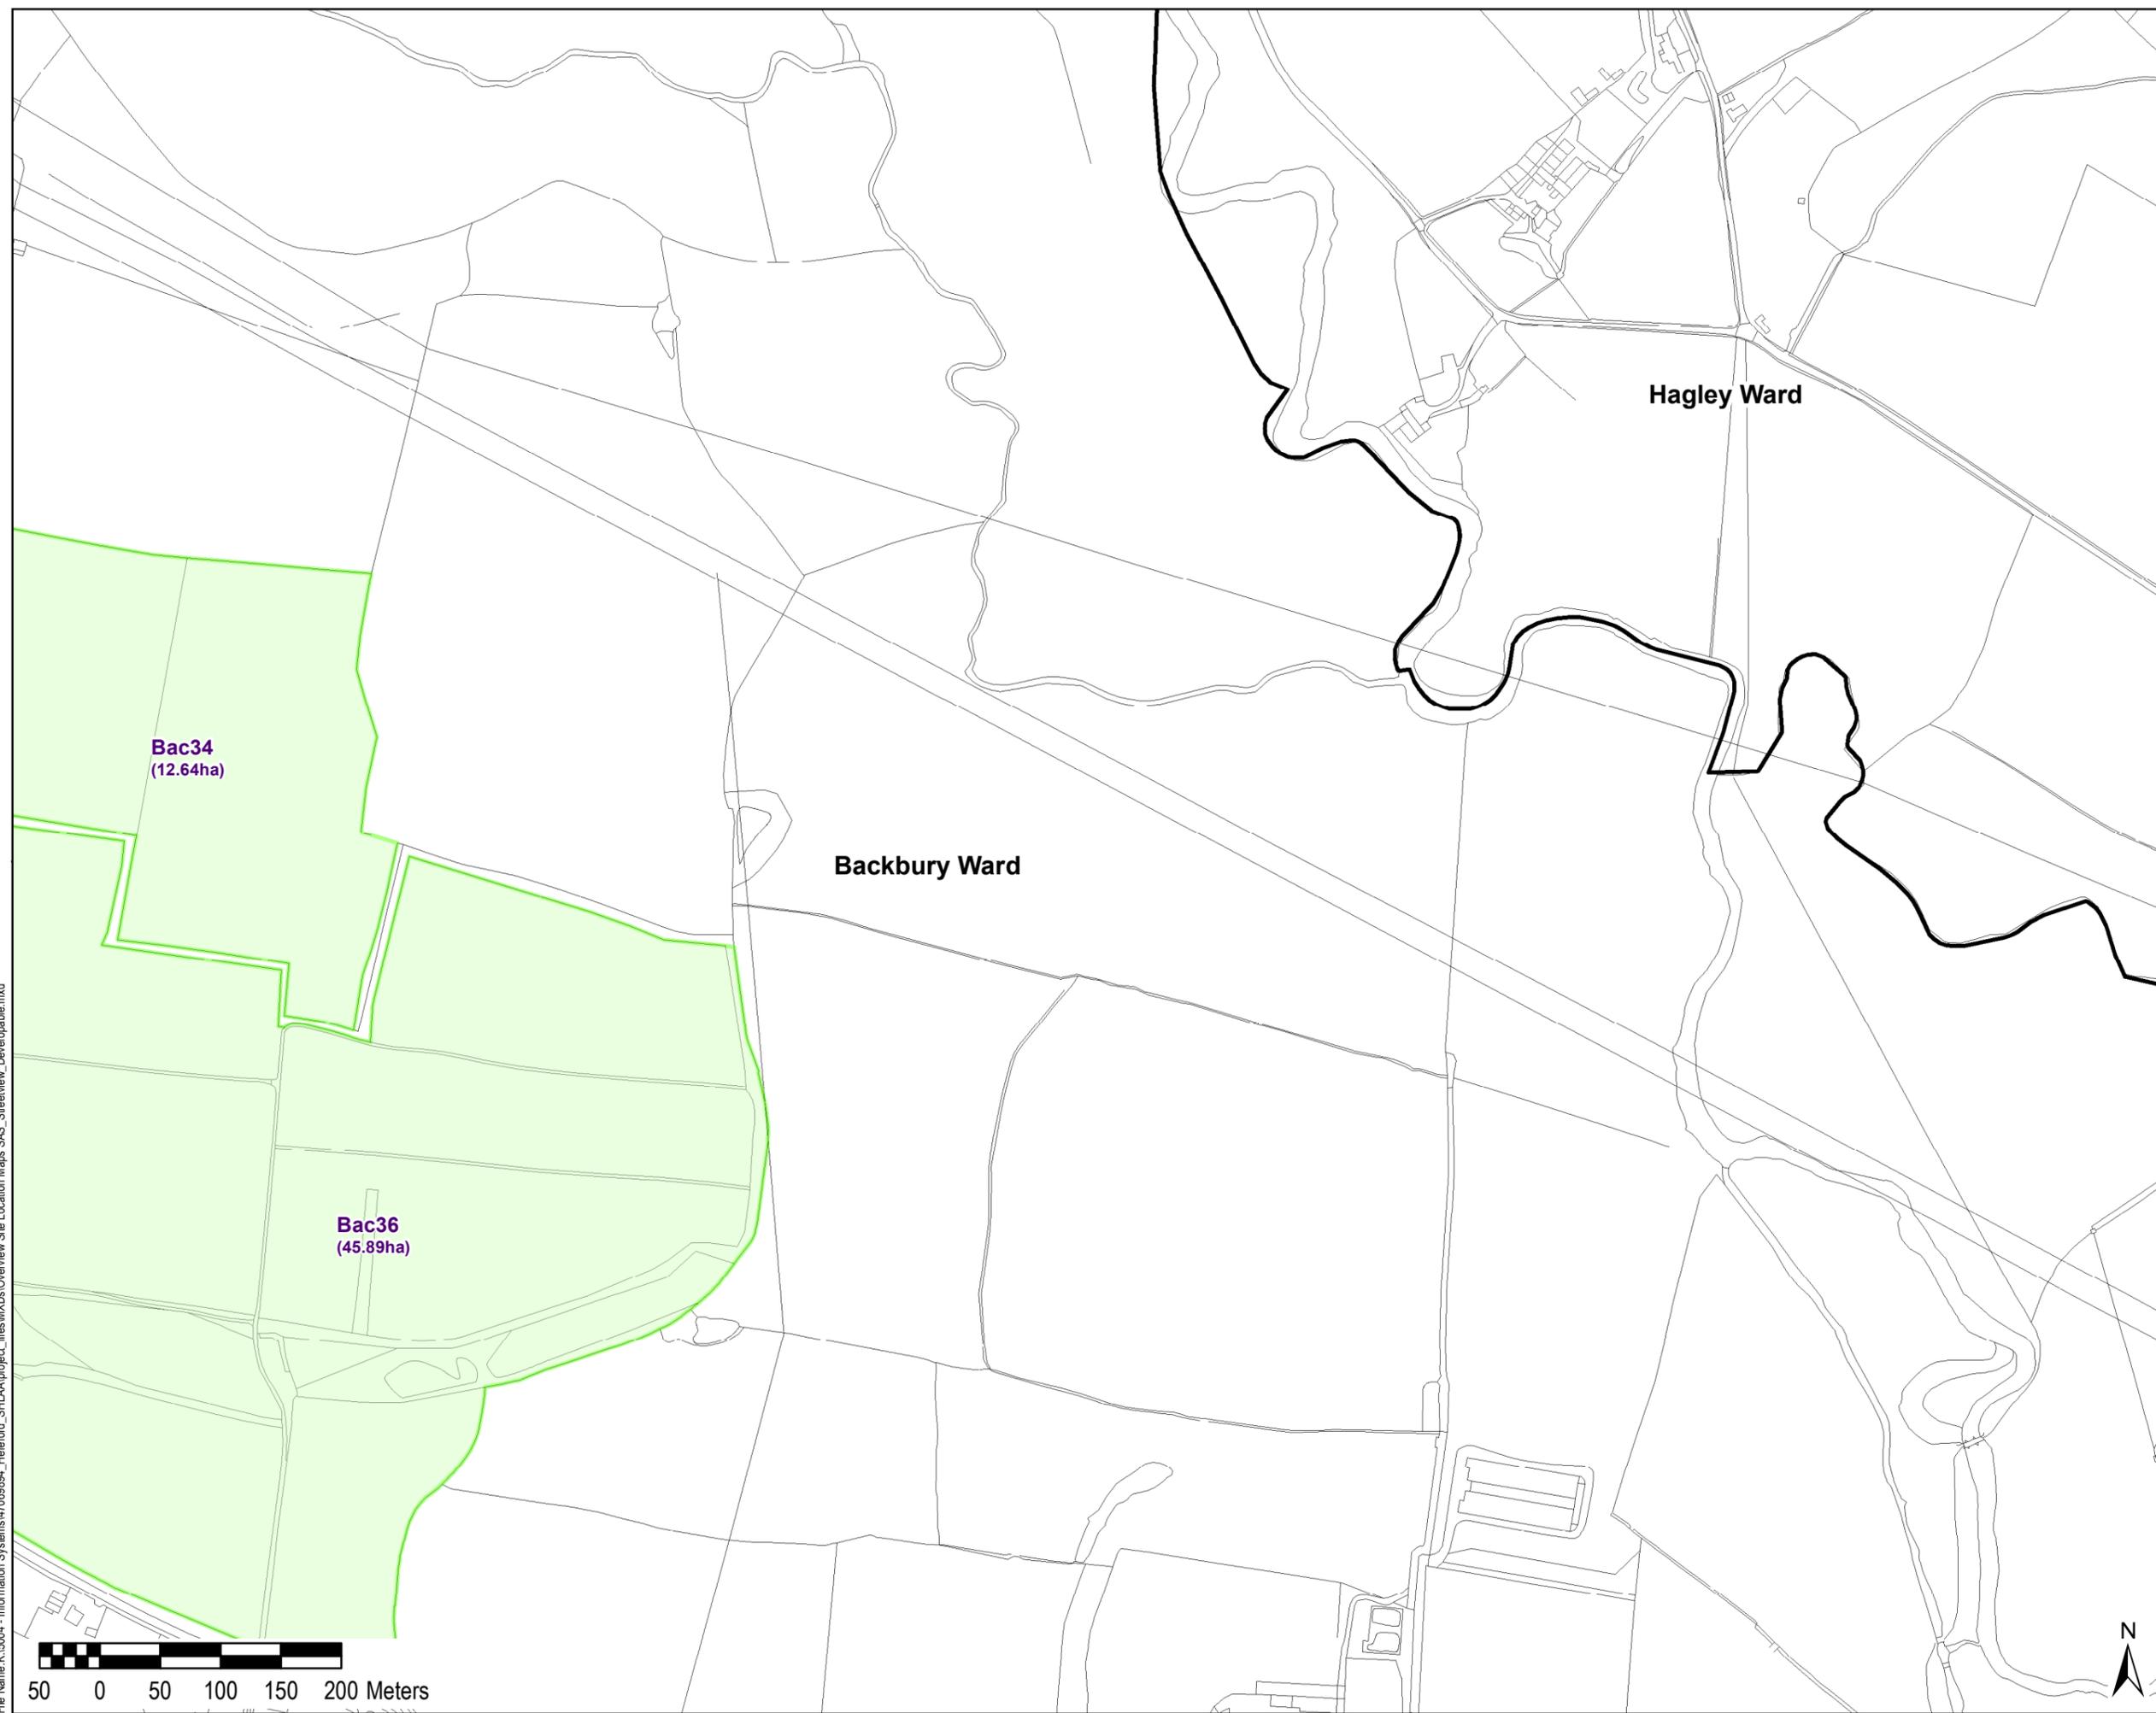

File Name: K:\5004 - Information Systems\47069894_Hereford_SHLAA\project_files\MXDs\Overview Site Location Maps SAS_Streetview_Developable.mxd



- Legend**
- Accepted Sites
 - Rejected Sites




Hollington Ward

Tupsley Ward

St. Martins and Hinton Ward

Hollington Ward

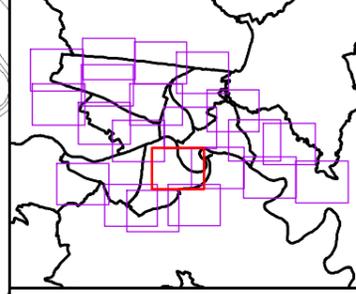

Copyright
 © Crown Copyright and database right 2015.
 Ordnance Survey (10004168)

Purpose of Issue
FOR INFORMATION

Client
HEREFORDSHIRE COUNCIL

Project Title
HEREFORD SHLAA

Drawing Title
HOLLINGTON WARD/TUPSLEY WARD/
ST. MARTINS AND HINTON WARD

Drawn JM	Checked UM	Approved UM	Date 10/08/2015
URS Internal Project No. 47069894		Scale @ A3 1:5,000	


THIS DOCUMENT HAS BEEN PREPARED PURSUANT TO AND SUBJECT TO THE TERMS OF URS' APPOINTMENT BY ITS CLIENT. URS ACCEPTS NO LIABILITY FOR ANY USE OF THIS DOCUMENT OTHER THAN BY ITS ORIGINAL CLIENT OR FOLLOWING URS' EXPRESS AGREEMENT TO SUCH USE, AND ONLY FOR THE PURPOSES FOR WHICH IT WAS PREPARED AND PROVIDED.

URS Infrastructure & Environment UK Limited
 Scott House
 Alençon Link, Basingstoke
 Hampshire, RG21 7JF
 Telephone (01256) 310200
 Fax (01256) 310201
 www.ursglobal.com




Drawing Number
FIGURE 14 OF 21

File Name: K:\5004 - Information Systems\47069894_Hereford_SHLAA\project_files\MXDs\Overview Site Location Maps SAS_Streetview_Developable.mxd

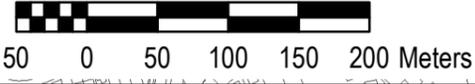

- Legend**
- Accepted Sites
 - Rejected Sites

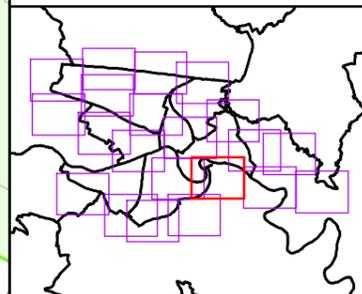

Copyright
© Crown Copyright and database right 2015.
Ordnance Survey (10004168)

Purpose of Issue
FOR INFORMATION

Client
HEREFORDSHIRE COUNCIL

Project Title
HEREFORD SHLAA

Drawing Title
**HOLLINGTON WARD/TUPSLEY WARD/
WARD/ST. MARTINS AND HINTON WARD**

Drawn JM	Checked UM	Approved UM	Date 10/08/2015
URS Internal Project No. 47069894		Scale @ A3 1:5,000	

THIS DOCUMENT HAS BEEN PREPARED PURSUANT TO AND SUBJECT TO THE TERMS OF URS' APPOINTMENT BY ITS CLIENT. URS ACCEPTS NO LIABILITY FOR ANY USE OF THIS DOCUMENT OTHER THAN BY ITS ORIGINAL CLIENT OR FOLLOWING URS' EXPRESS AGREEMENT TO SUCH USE, AND ONLY FOR THE PURPOSES FOR WHICH IT WAS PREPARED AND PROVIDED.


URS Infrastructure & Environment UK Limited
Scott House
Alençon Link, Basingstoke
Hampshire, RG21 7FF
Telephone (01256) 310200
Fax (01256) 310201
www.ursglobal.com



Drawing Number
FIGURE 15 OF 21

File Name: K:\5004 - Information Systems\7069894_Hereford_SHLAA\project_files\MXDs\Overview Site Location Maps SAS_Streetview_Developable.mxd

- Legend**
- Accepted Sites
 - Rejected Sites

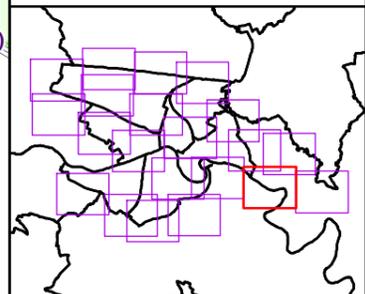

Copyright
© Crown Copyright and database right 2015.
Ordnance Survey (10004168)

Purpose of Issue
FOR INFORMATION

Client
HEREFORDSHIRE COUNCIL

Project Title
HEREFORD SHLAA

Drawing Title
HOLLINGTON WARD/BACKBURY WARD/TUPSLEY WARD


Drawn JM	Checked UM	Approved UM	Date 10/08/2015
URS Internal Project No. 47069894		Scale @ A3 1:5,000	

THIS DOCUMENT HAS BEEN PREPARED PURSUANT TO AND SUBJECT TO THE TERMS OF URS' APPOINTMENT BY ITS CLIENT. URS ACCEPTS NO LIABILITY FOR ANY USE OF THIS DOCUMENT OTHER THAN BY ITS ORIGINAL CLIENT OR FOLLOWING URS' EXPRESS AGREEMENT TO SUCH USE, AND ONLY FOR THE PURPOSES FOR WHICH IT WAS PREPARED AND PROVIDED.

URS Infrastructure & Environment UK Limited
Scott House
Alençon Link, Basingstoke
Hampshire, RG21 7JP
Telephone (01256) 310200
Fax (01256) 310201
www.ursglobal.com





Drawing Number
FIGURE 16 OF 21

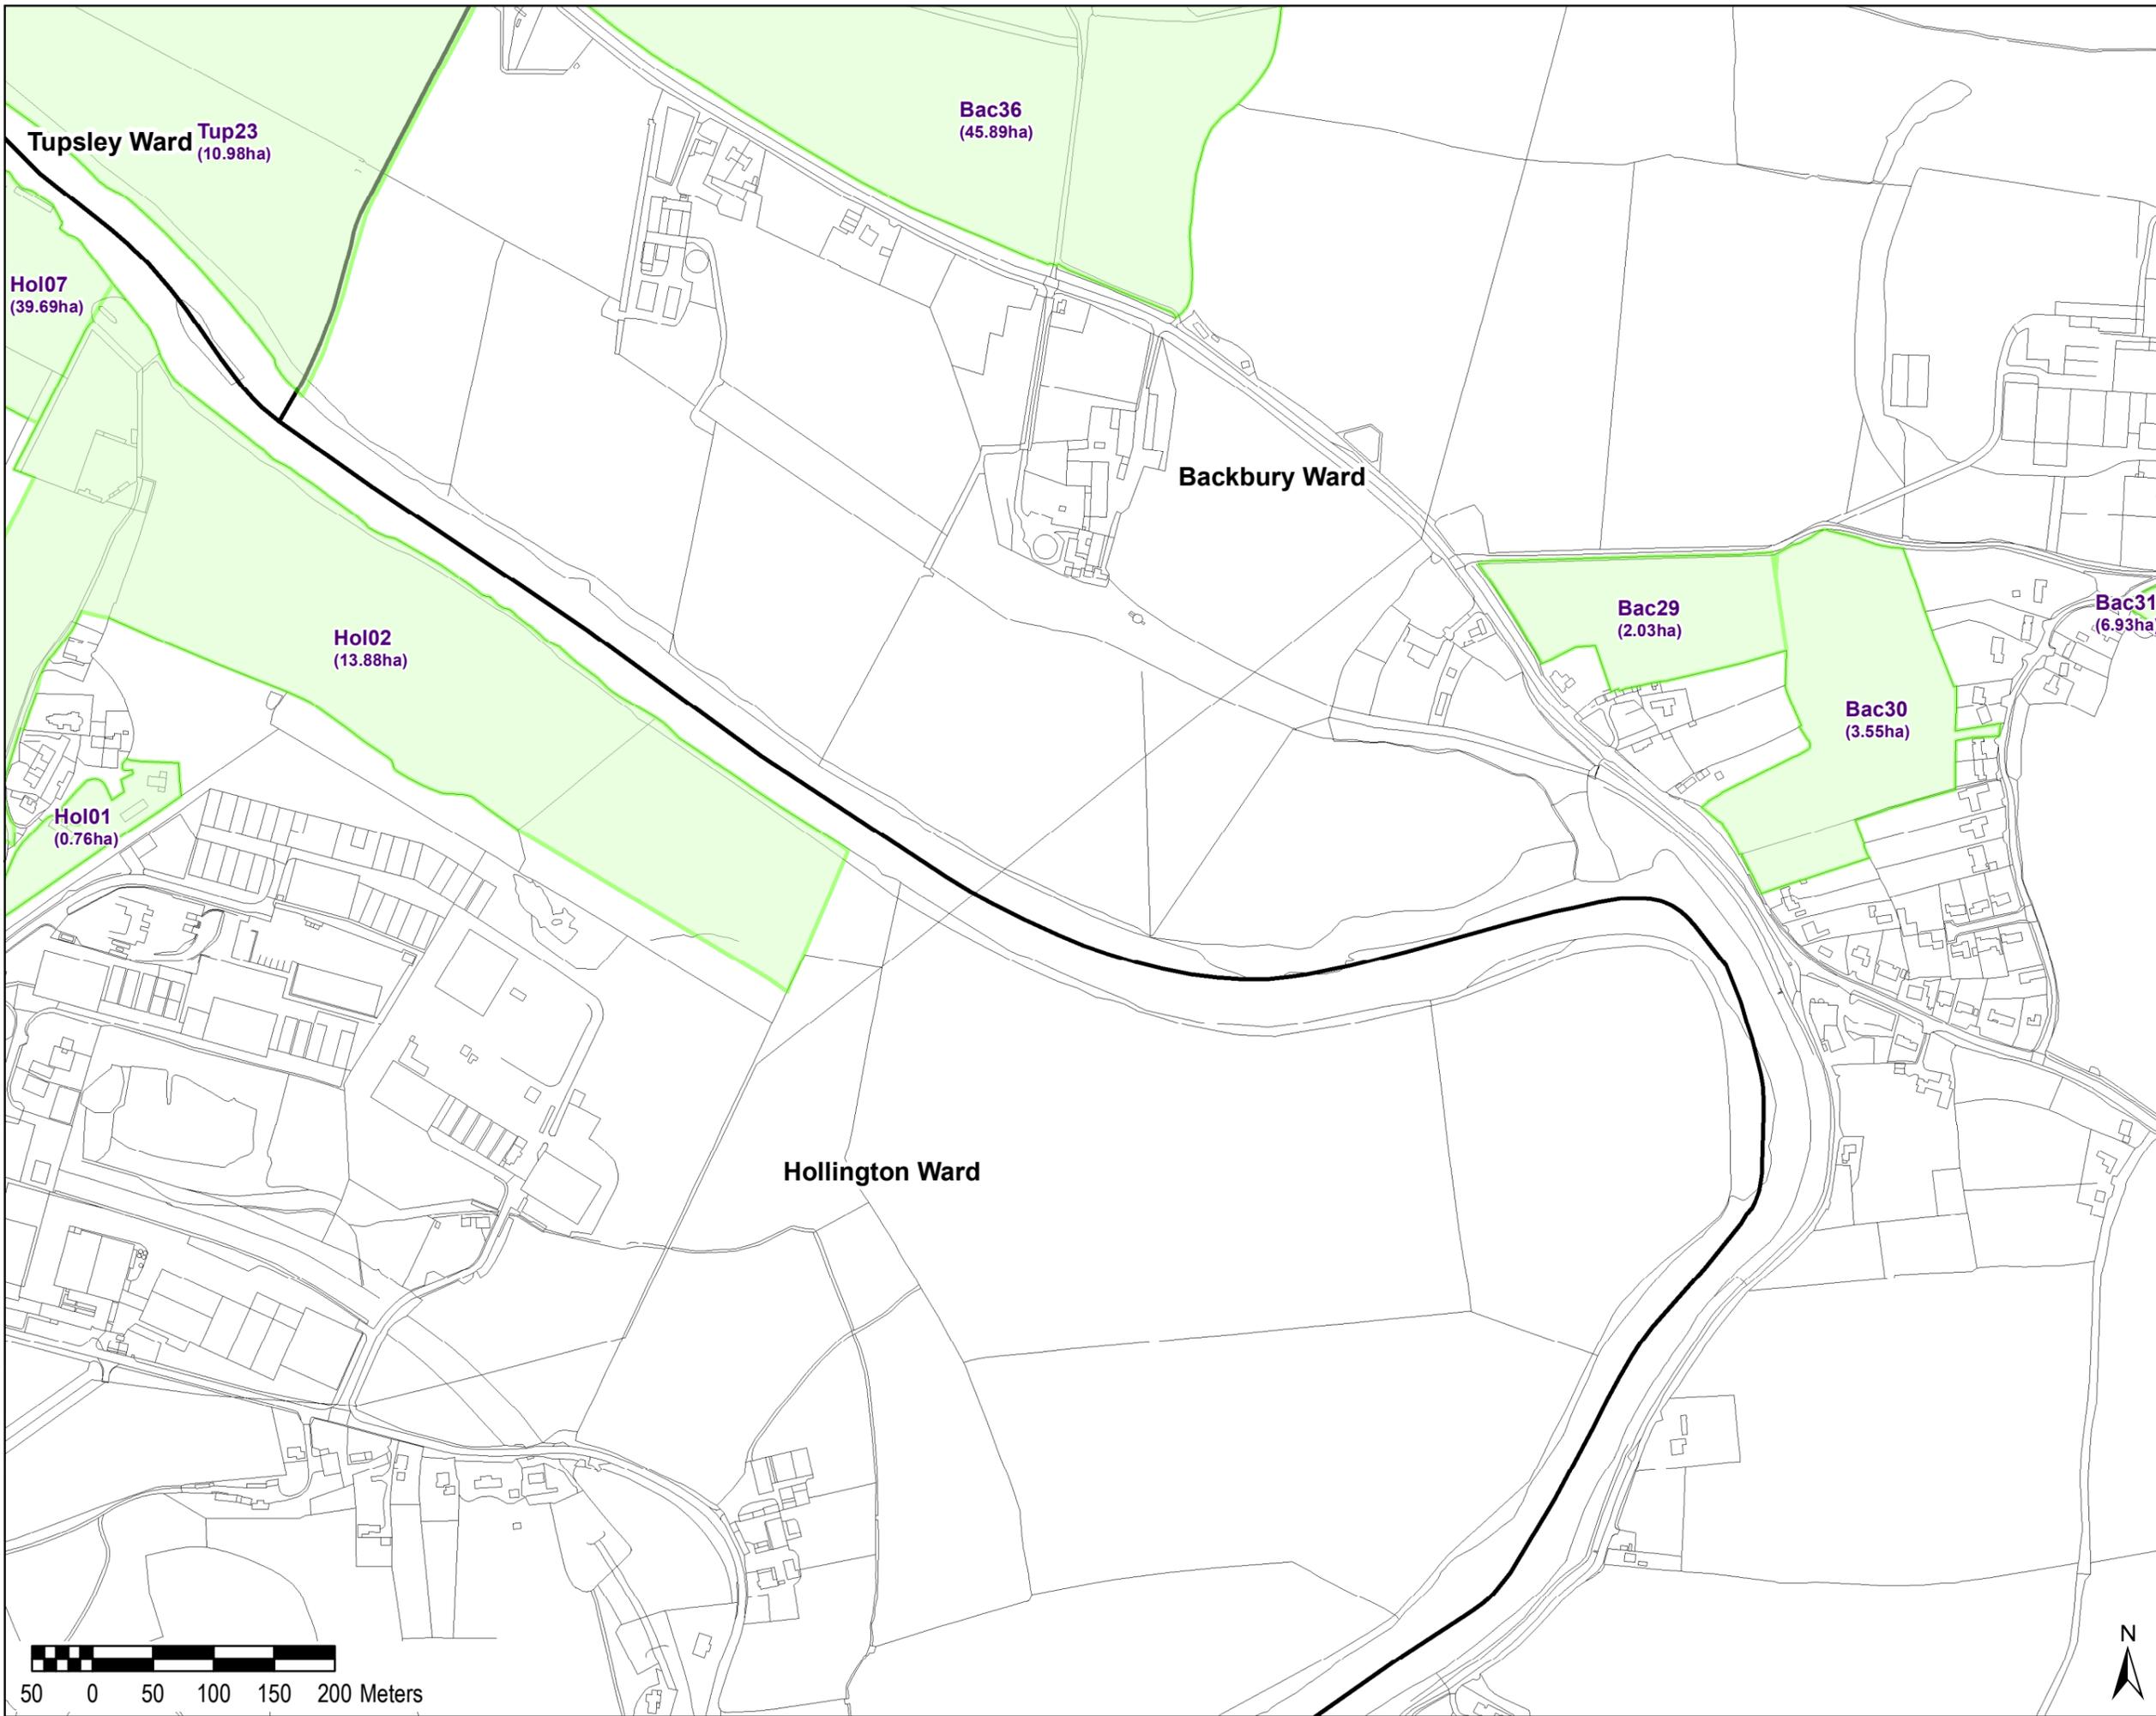

File Name: K:\5004 - Information Systems\47069894_Hereford_SHLAA\project_files\MXDs\Overview Site Location Maps SAS_Streetview_Developable.mxd

Legend

- Accepted Sites
- Rejected Sites

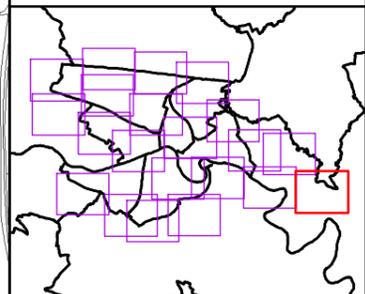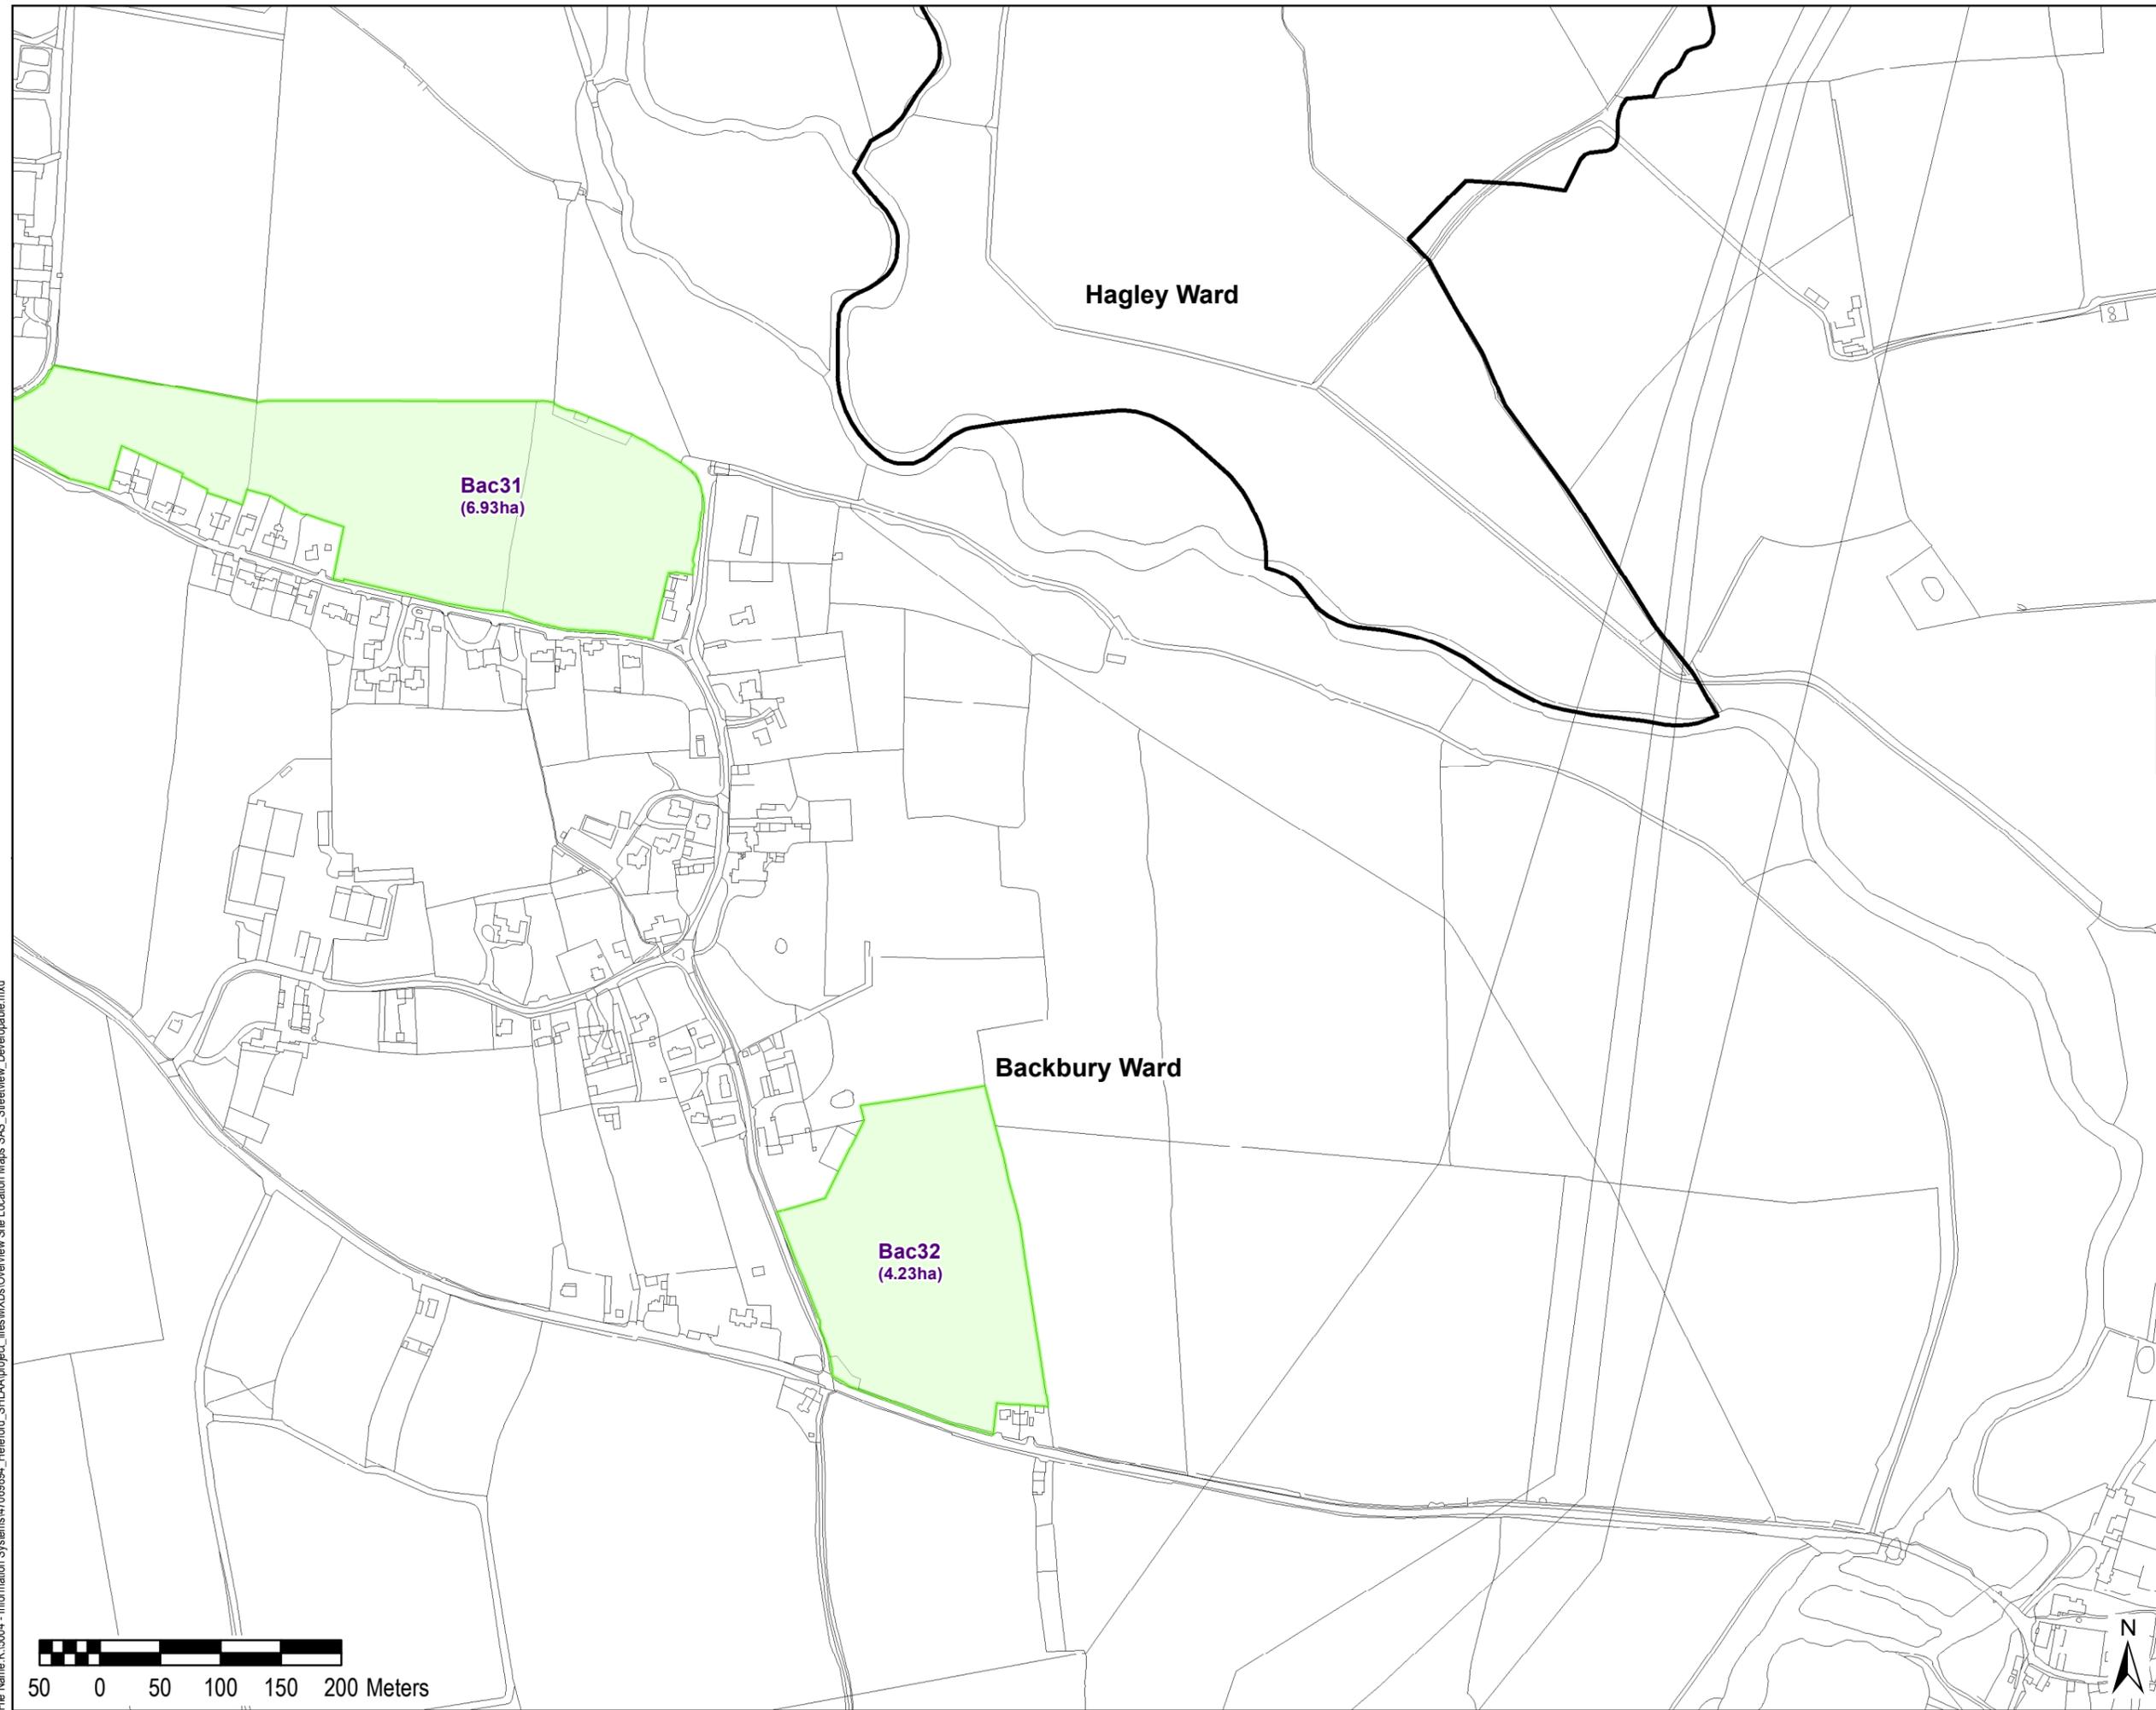

Copyright © Crown Copyright and database right 2015. Ordnance Survey (10004168)

Purpose of Issue
FOR INFORMATION

Client
HEREFORDSHIRE COUNCIL

Project Title
HEREFORD SHLAA

Drawing Title
BACKBURY WARD/HAGLEY WARD

Drawn JM	Checked UM	Approved UM	Date 10/08/2015
URS Internal Project No. 47069894		Scale @ A3 1:5,000	

THIS DOCUMENT HAS BEEN PREPARED PURSUANT TO AND SUBJECT TO THE TERMS OF URS' APPOINTMENT BY ITS CLIENT. URS ACCEPTS NO LIABILITY FOR ANY USE OF THIS DOCUMENT OTHER THAN BY ITS ORIGINAL CLIENT OR FOLLOWING URS' EXPRESS AGREEMENT TO SUCH USE, AND ONLY FOR THE PURPOSES FOR WHICH IT WAS PREPARED AND PROVIDED.

URS Infrastructure & Environment UK Limited
 Scott House
 Alençon Link, Basingstoke
 Hampshire, RG21 7FP
 Telephone (01256) 310200
 Fax (01256) 310201
 www.ursglobal.com





Drawing Number FIGURE 17 OF 21	Rev
--	-----

File Name: K:\5004 - Information Systems\47069894_Hereford_SHLAA\project_files\MXDs\Overview Site Location Maps SAS_Streetview_Developable.mxd

50 0 50 100 150 200 Meters

- Legend**
- Accepted Sites
 - Rejected Sites

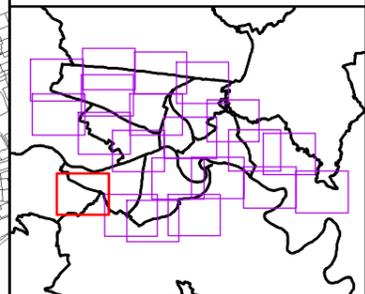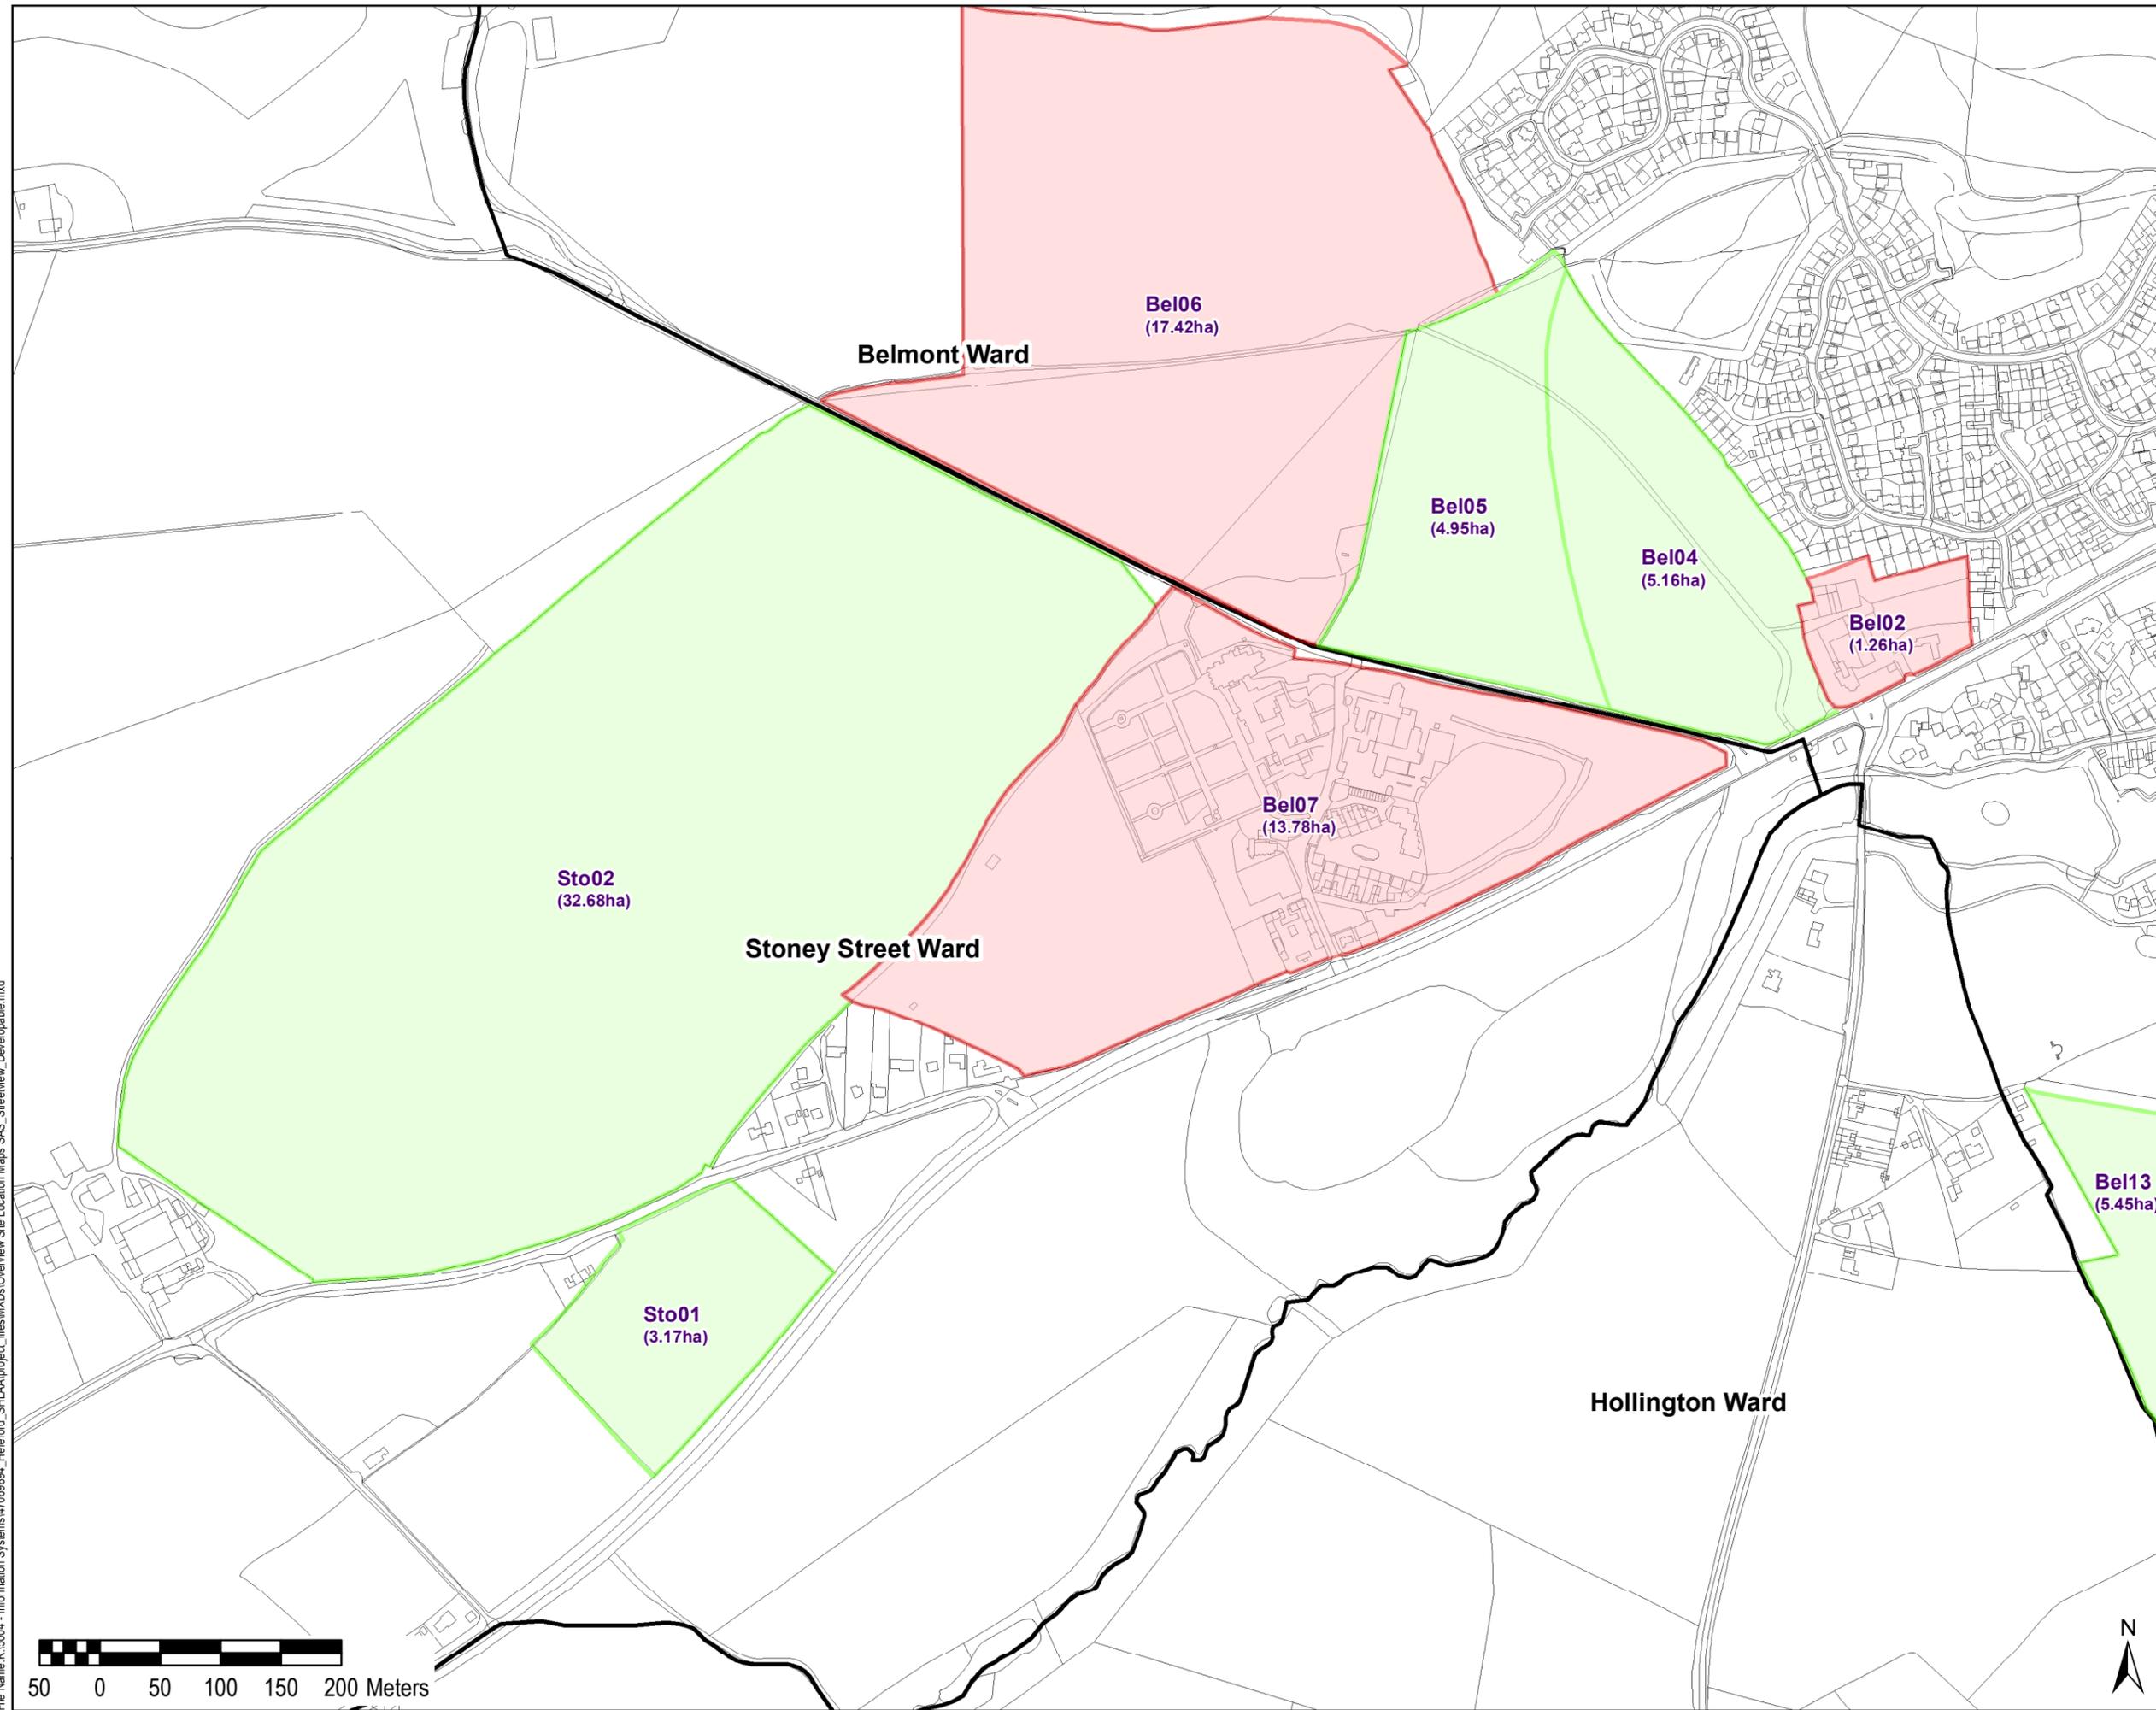

Copyright © Crown Copyright and database right 2015. Ordnance Survey (10004168)

Purpose of Issue: FOR INFORMATION

Client: HEREFORDSHIRE COUNCIL

Project Title: HEREFORD SHLAA

Drawing Title: HOLLINGTON WARD/STONEY STREET WARD/BELMONT WARD

Drawn JM	Checked UM	Approved UM	Date 10/08/2015
URS Internal Project No. 47069894		Scale @ A3 1:5,000	

THIS DOCUMENT HAS BEEN PREPARED PURSUANT TO AND SUBJECT TO THE TERMS OF URS' APPOINTMENT BY ITS CLIENT. URS ACCEPTS NO LIABILITY FOR ANY USE OF THIS DOCUMENT OTHER THAN BY ITS ORIGINAL CLIENT OR FOLLOWING URS' EXPRESS AGREEMENT TO SUCH USE, AND ONLY FOR THE PURPOSES FOR WHICH IT WAS PREPARED AND PROVIDED.

URS Infrastructure & Environment UK Limited
 Scott House
 Alençon Link, Basingstoke
 Hampshire, RG21 7FP
 Telephone (01256) 310200
 Fax (01256) 310201
 www.ursglobal.com




Drawing Number: **FIGURE 18 OF 21** Rev: _____

File Name: K:\5004 - Information Systems\47069894_Hereford_SHLAA\project_files\MXDs\Overview Site Location Maps SAS_Streetview_Developable.mxd



- Legend**
- Accepted Sites
 - Rejected Sites

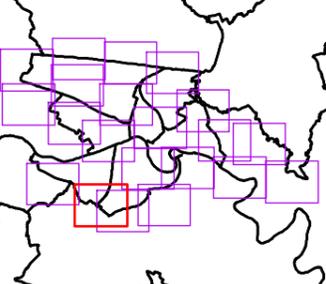

Copyright © Crown Copyright and database right 2015. Ordnance Survey (10004168)

Purpose of Issue
FOR INFORMATION

Client
HEREFORDSHIRE COUNCIL

Project Title
HEREFORD SHLAA

Drawing Title
HOLLINGTON WARD/BELMONT WARD/ST. MARTINS AND HINTON WARD


Drawn JM	Checked UM	Approved UM	Date 10/08/2015
URS Internal Project No. 47069894		Scale @ A3 1:5,000	

THIS DOCUMENT HAS BEEN PREPARED PURSUANT TO AND SUBJECT TO THE TERMS OF URS' APPOINTMENT BY ITS CLIENT. URS ACCEPTS NO LIABILITY FOR ANY USE OF THIS DOCUMENT OTHER THAN BY ITS ORIGINAL CLIENT OR FOLLOWING URS' EXPRESS AGREEMENT TO SUCH USE, AND ONLY FOR THE PURPOSES FOR WHICH IT WAS PREPARED AND PROVIDED.

URS Infrastructure & Environment UK Limited
 Scott House
 Alençon Link, Basingstoke
 Hampshire, RG21 7FP
 Telephone (01256) 310200
 Fax (01256) 310201
 www.ursglobal.com




Drawing Number
FIGURE 19 OF 21

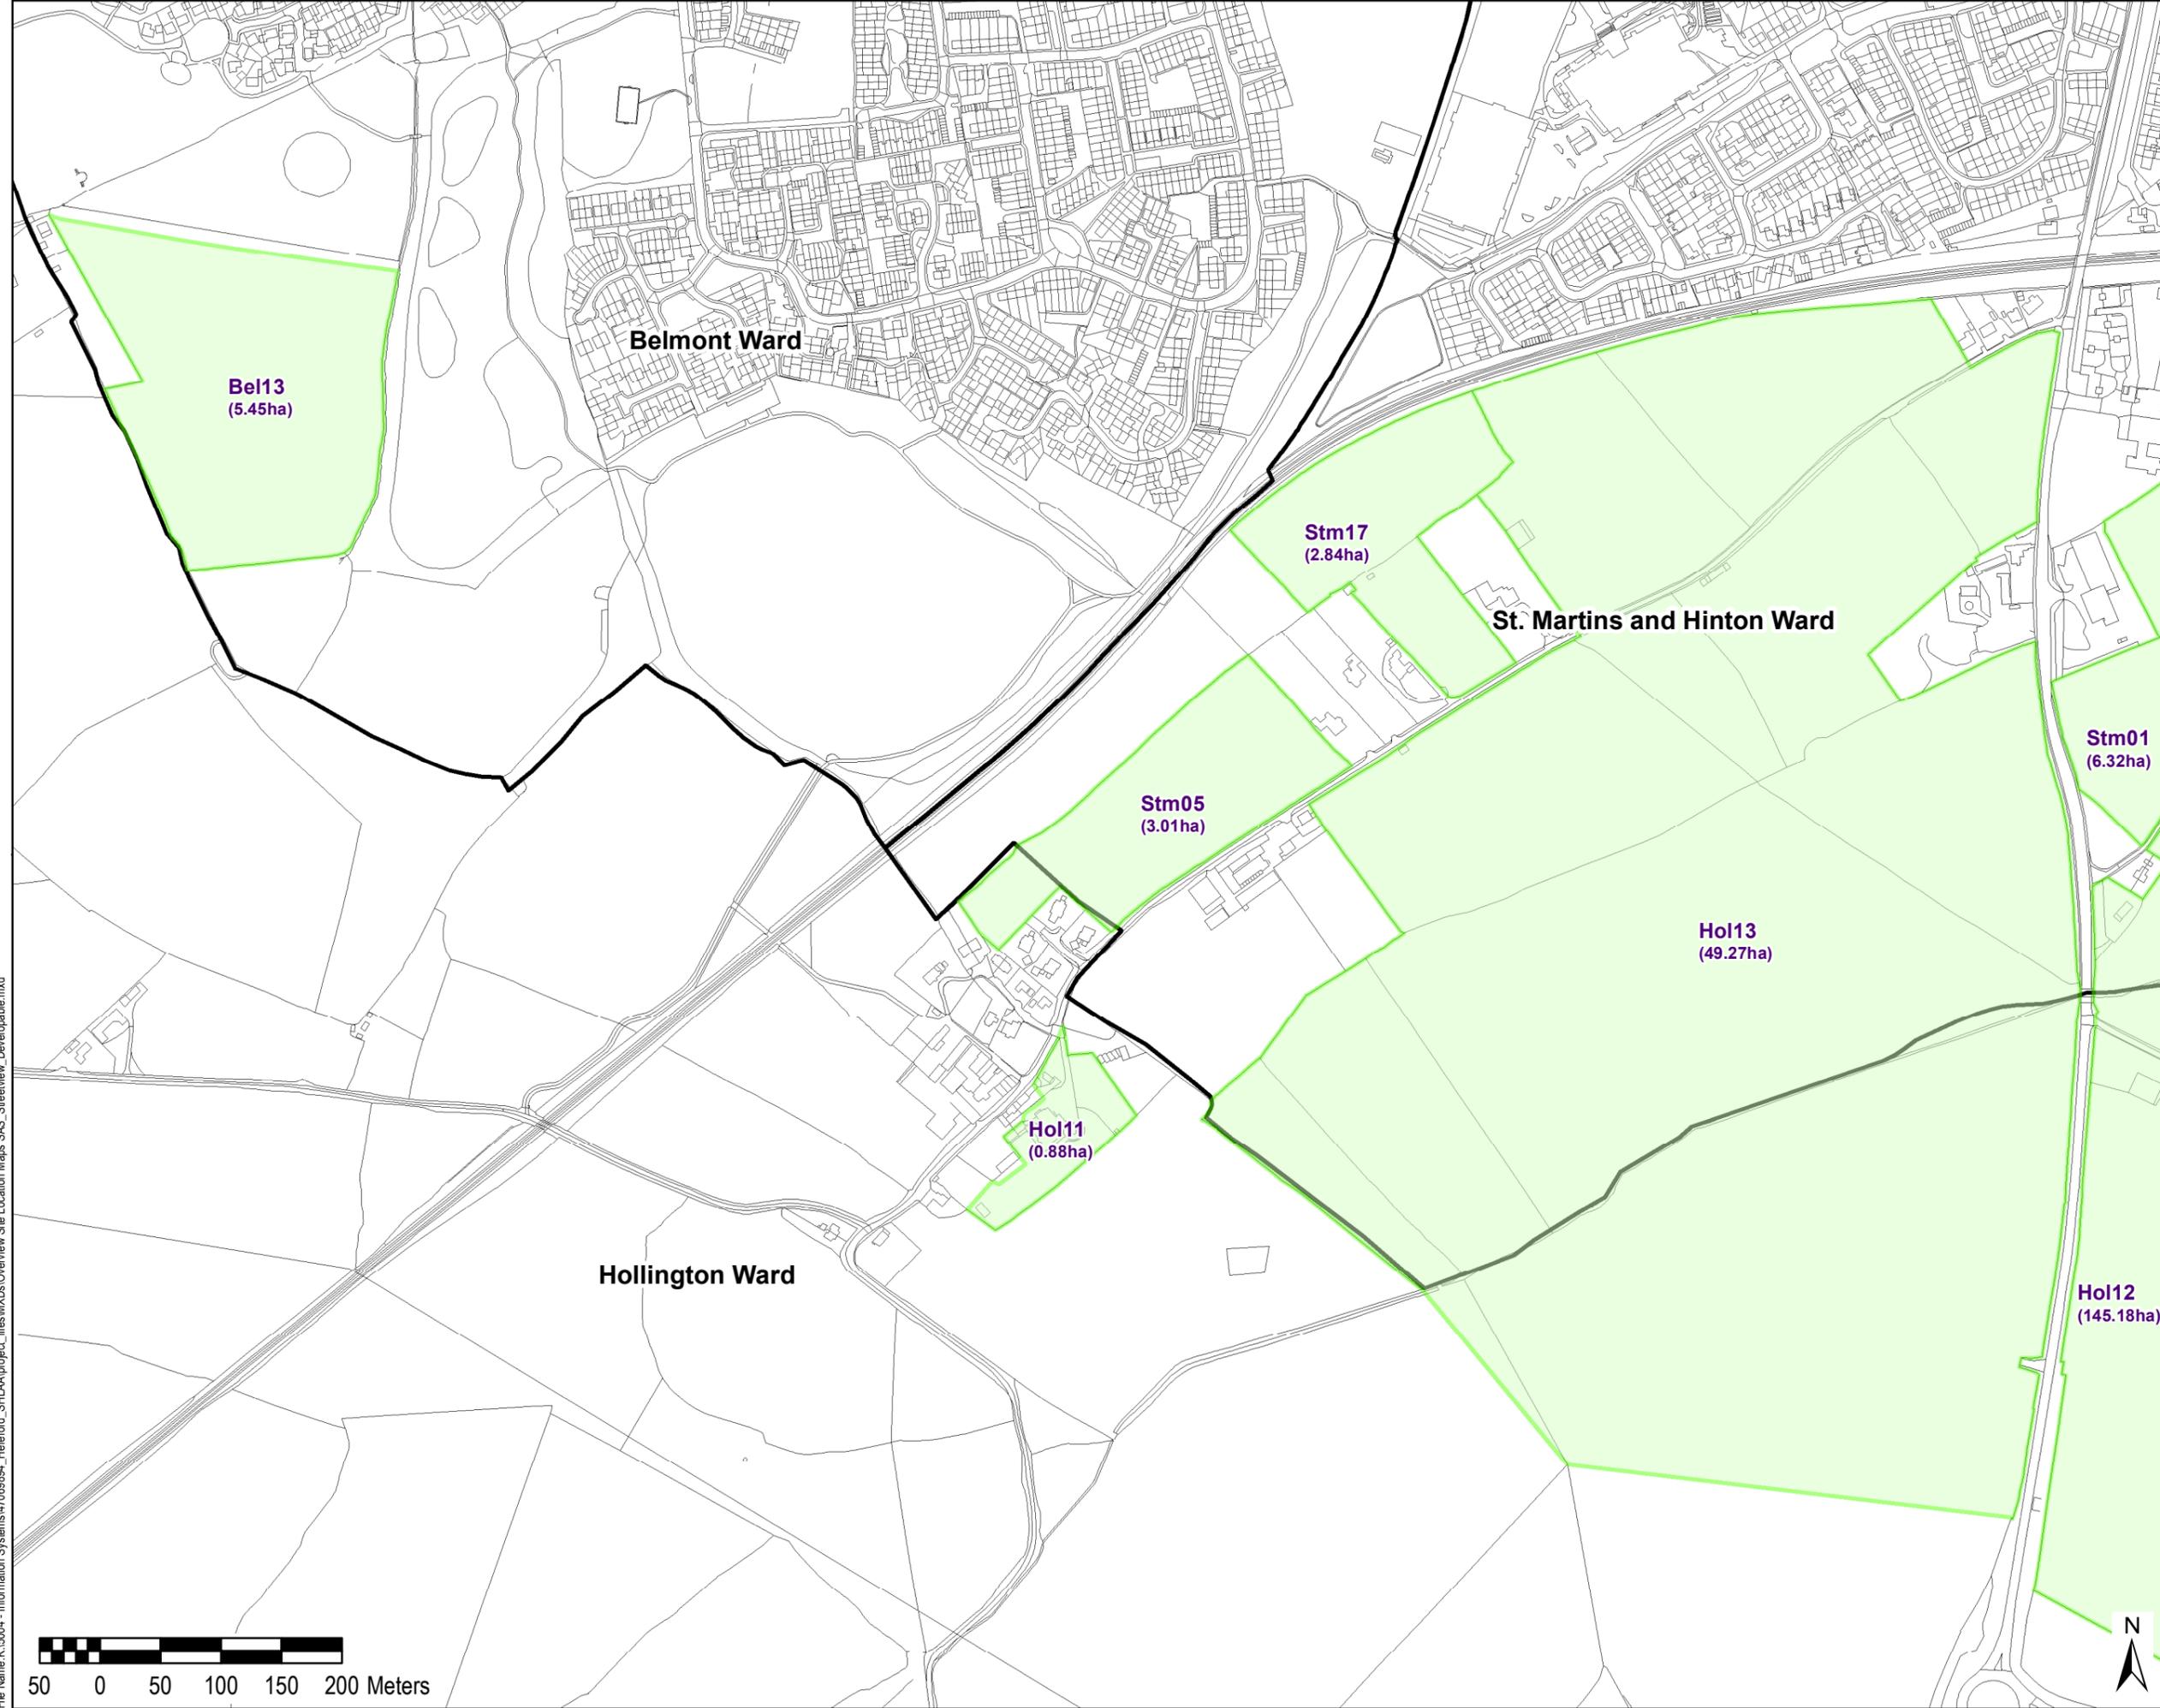

THIS DRAWING IS TO BE USED ONLY FOR THE PURPOSE OF ISSUE THAT IT WAS ISSUED FOR AND IS SUBJECT TO AMENDMENT

- Legend**
- Accepted Sites
 - Rejected Sites

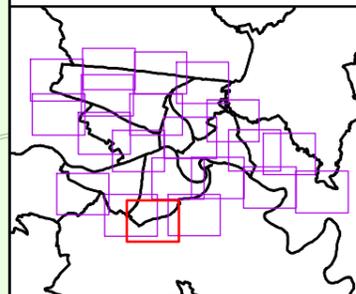

Copyright
 © Crown Copyright and database right 2015.
 Ordnance Survey (10004168)

Purpose of Issue
FOR INFORMATION

Client
HEREFORDSHIRE COUNCIL

Project Title
HEREFORD SHLAA

Drawing Title
**HOLLINGTON WARD/BELMONT WARD/
 ST. MARTINS AND HINTON WARD**


Drawn JM	Checked UM	Approved UM	Date 10/08/2015
URS Internal Project No. 47069894		Scale @ A3 1:5,000	

THIS DOCUMENT HAS BEEN PREPARED PURSUANT TO AND SUBJECT TO THE TERMS OF URS' APPOINTMENT BY ITS CLIENT. URS ACCEPTS NO LIABILITY FOR ANY USE OF THIS DOCUMENT OTHER THAN BY ITS ORIGINAL CLIENT OR FOLLOWING URS' EXPRESS AGREEMENT TO SUCH USE, AND ONLY FOR THE PURPOSES FOR WHICH IT WAS PREPARED AND PROVIDED.


URS Infrastructure & Environment UK Limited
 Scott House
 Alençon Link, Basingstoke
 Hampshire, RG21 7FP
 Telephone (01256) 310200
 Fax (01256) 310201
 www.ursglobal.com




Drawing Number
FIGURE20 OF 21

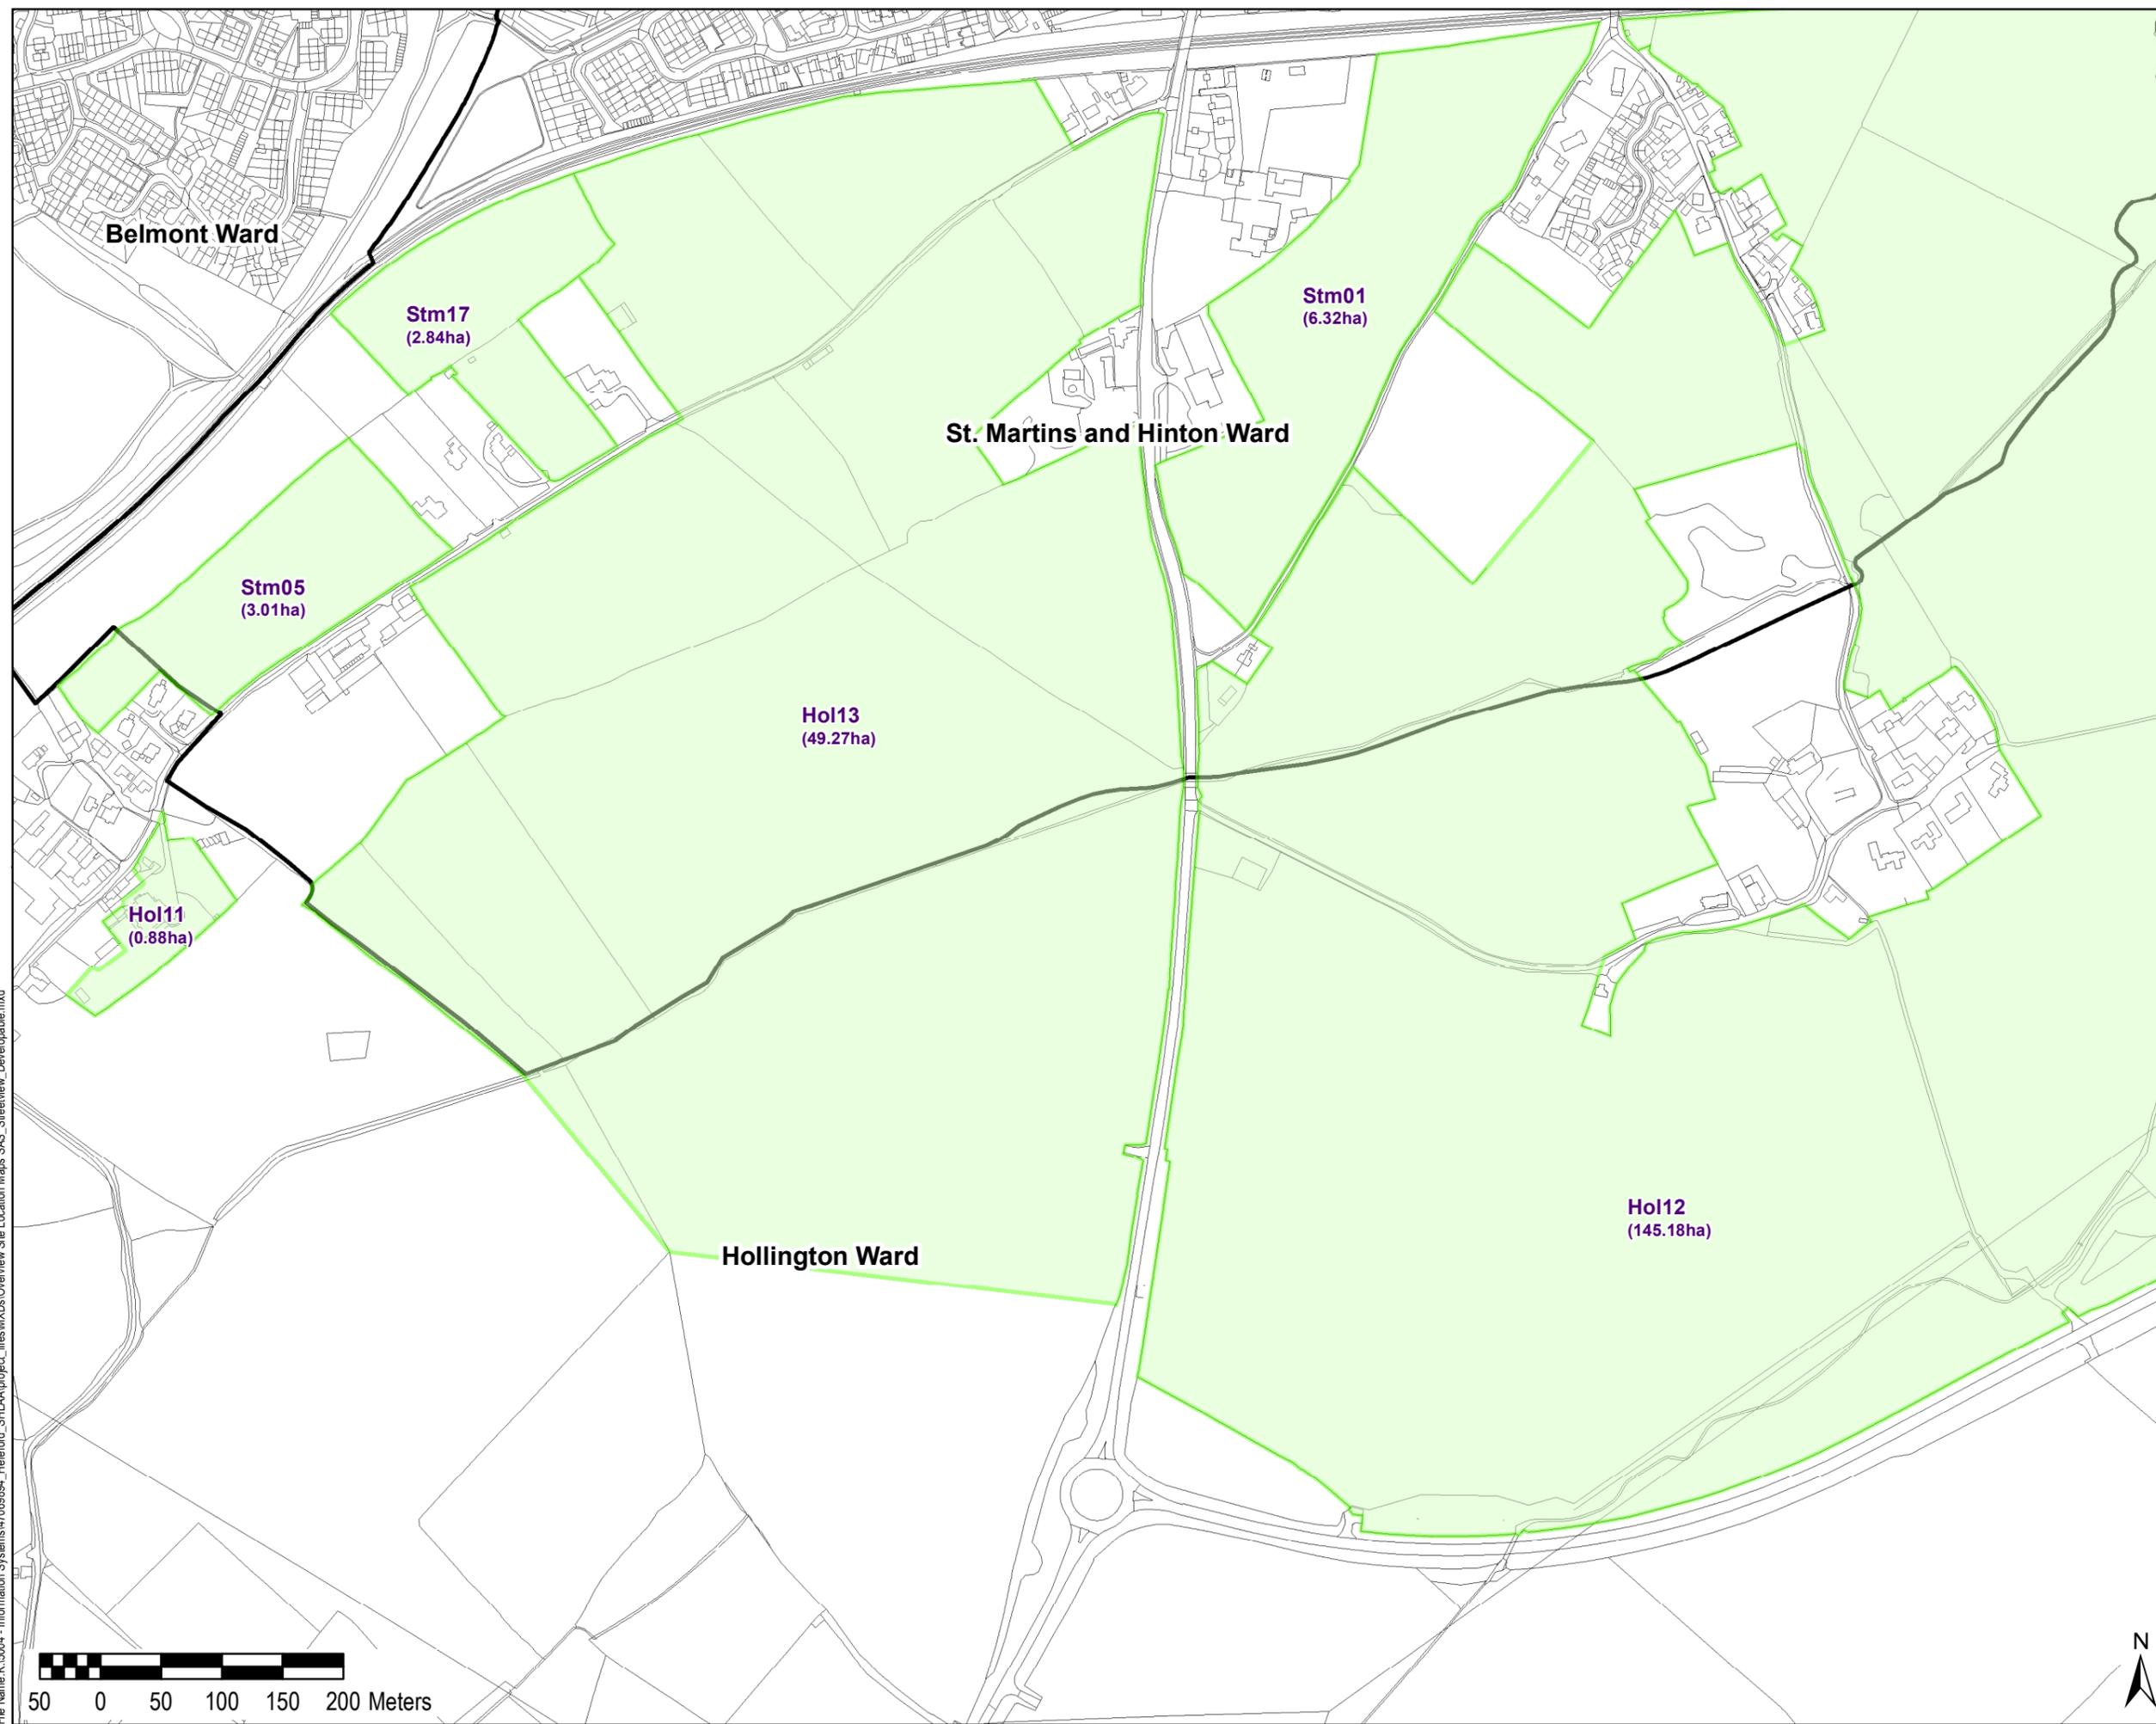

File Name: K:\5004 - Information Systems\47069894_Hereford_SHLAA\project_files\MXD\Overview Site Location Maps SAS_StreetView_Developable.mxd

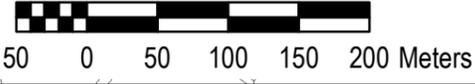

- Legend**
- Accepted Sites
 - Rejected Sites

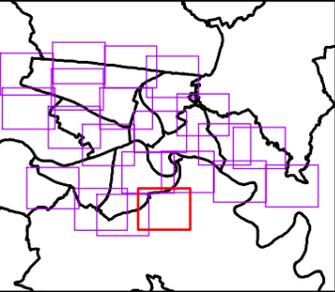

Copyright
 © Crown Copyright and database right 2015.
 Ordnance Survey (10004168)

Purpose of Issue
FOR INFORMATION

Client
HEREFORDSHIRE COUNCIL

Project Title
HEREFORD SHLAA

Drawing Title
**HOLLINGTON WARD/
 MARTINS AND HINTON WARD**


Drawn JM	Checked UM	Approved UM	Date 10/08/2015
URS Internal Project No. 47069894		Scale @ A3 1:5,000	

THIS DOCUMENT HAS BEEN PREPARED PURSUANT TO AND SUBJECT TO THE TERMS OF URS' APPOINTMENT BY ITS CLIENT. URS ACCEPTS NO LIABILITY FOR ANY USE OF THIS DOCUMENT OTHER THAN BY ITS ORIGINAL CLIENT OR FOLLOWING URS' EXPRESS AGREEMENT TO SUCH USE, AND ONLY FOR THE PURPOSES FOR WHICH IT WAS PREPARED AND PROVIDED.

URS Infrastructure & Environment UK Limited
 Scott House
 Alençon Link, Basingstoke
 Hampshire, RG21 7FP
 Telephone (01256) 310200
 Fax (01256) 310201
 www.ursglobal.com



Drawing Number
FIGURE21 OF 21

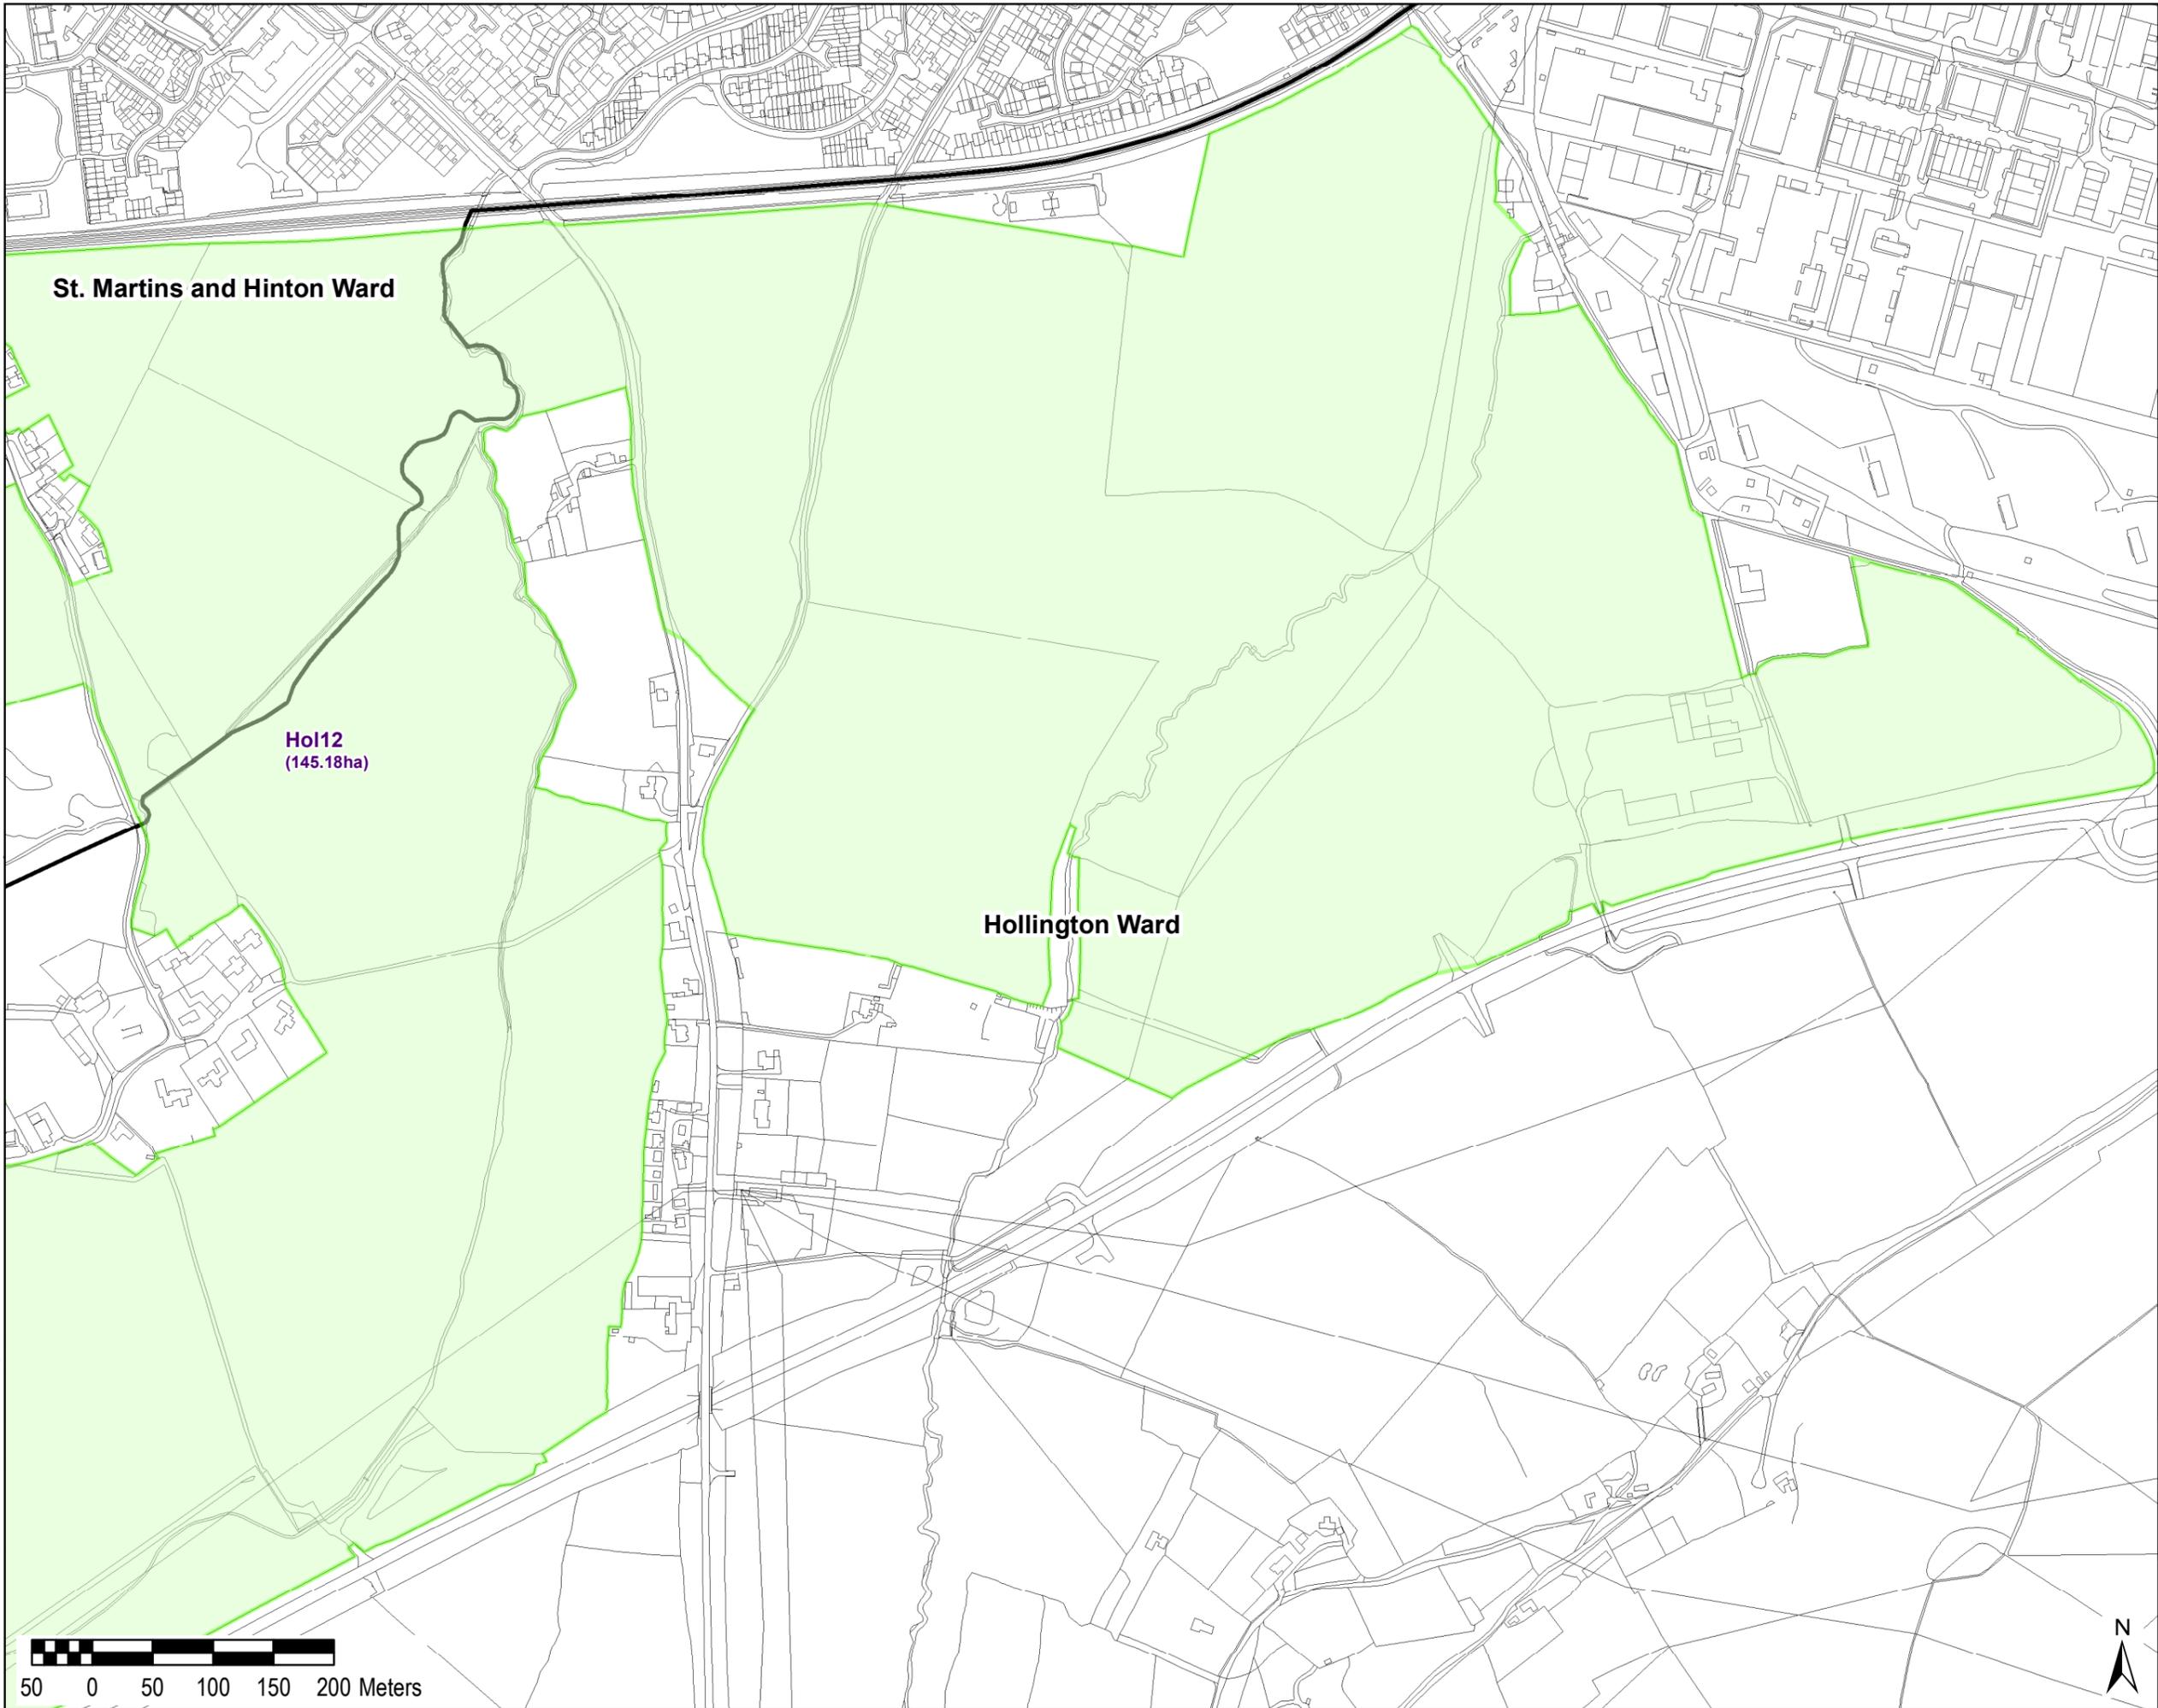

File Name: K:\5004 - Information Systems\70769894_Hereford_SHLAA\project_files\MXDs\Overview Site Location Maps SAS_Streetview_Developable.mxd



URS Infrastructure & Environment UK Limited
Strategic Planning + Urban Design

6-8 Greencoat Place,
London, SW1P 1PL,
United Kingdom

Tel: +44 (0)20 7798 5000

Fax: +44 (0)20 7798 5001

www.ursglobal.com

Credits:

Cover images photographed by Herefordshire
Council