

NOTICE OF PROPOSAL

HEREFORDSHIRE COUNCIL PROHIBITION AND RESTRICTION OF WAITING, LOADING, STOPPING AND ON-STREET PARKING PLACES) (CONSOLIDATION) ORDER 2025 (VARIATION) ORDER No.7 2025 (WHITTERN WAY, PIGOTT CLOSE, EASTNOR DRIVE, ARAMSTONE RISE, GARNSTONE RISE, HEREFORD) (LIMITED WAITING, PERMIT PARKING & DISABLED BADGE HOLDER PARKING)

The County of Herefordshire District Council, known as Herefordshire Council, in exercise of its powers under Sections 1, 2, 3, 4, 5, 32, 35, 37, 45, 46, 47, 49, 51 and 53 of Part I and Part IV of Schedule 9 of the Road Traffic Regulation Act 1984, proposes to make the above Order, the general effect of which will be to introduce a Limited Waiting restriction within the existing Zone 17 permit parking bays on Whittern Way, Pigott Close, Eastnor Drive, Aramstone Rise and Garnstone Rise, Hereford.

The restrictions will allow non-permit holders to park within the parking bays for up to 2 Hours between 09:00 and 17:00 on Monday to Friday. Vehicles will not be able to return for 2 Hours.



The extents of the proposed restrictions are shown on the attached plan.

A copy of the draft Order, with plan and Statement of Reasons can be viewed on the Council's website at www.herefordshire.gov.uk in the Proposed Traffic Regulation Order section. They are also available for inspection during normal office hours at the Hereford Customer Service Centre, Blue School House, Blue School Street, Hereford, HR1 2LX. Photocopies of the same may be provided on payment of photocopying charges at the Council.


General enquiries relating to the proposal should be referred to the Traffic Management Team at ADL Traffic and Highways Engineering Ltd (Tel: 01454 332100). Objections to the proposal together with the grounds on which they are made must be sent in writing to the Traffic Management Team, ADL Traffic and Highways Engineering Ltd, ADL House, Oaklands Business Park, Armstrong Way, Yate, Bristol BS37 5NA, or by email to info@adltraffic.co.uk. The deadline for the receipt of objections is 12:00 noon on Friday 10th October 2025. Representations of support will also be received during this time.

Any representations received by the Council may be imparted to third parties. We will keep your data for up to 7 years. Your information may be shared with other Balfour Beatty teams within Herefordshire and Herefordshire Council in order to provide you with the service. Individuals have a number of rights under data protection law, including the right to request their information. You also have a right to make a complaint about our handling of your personal data to the Information Commissioner's Office <https://ico.org.uk/>


Ed Bradford
Head of Highways and Traffic
18th September 2025

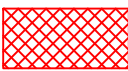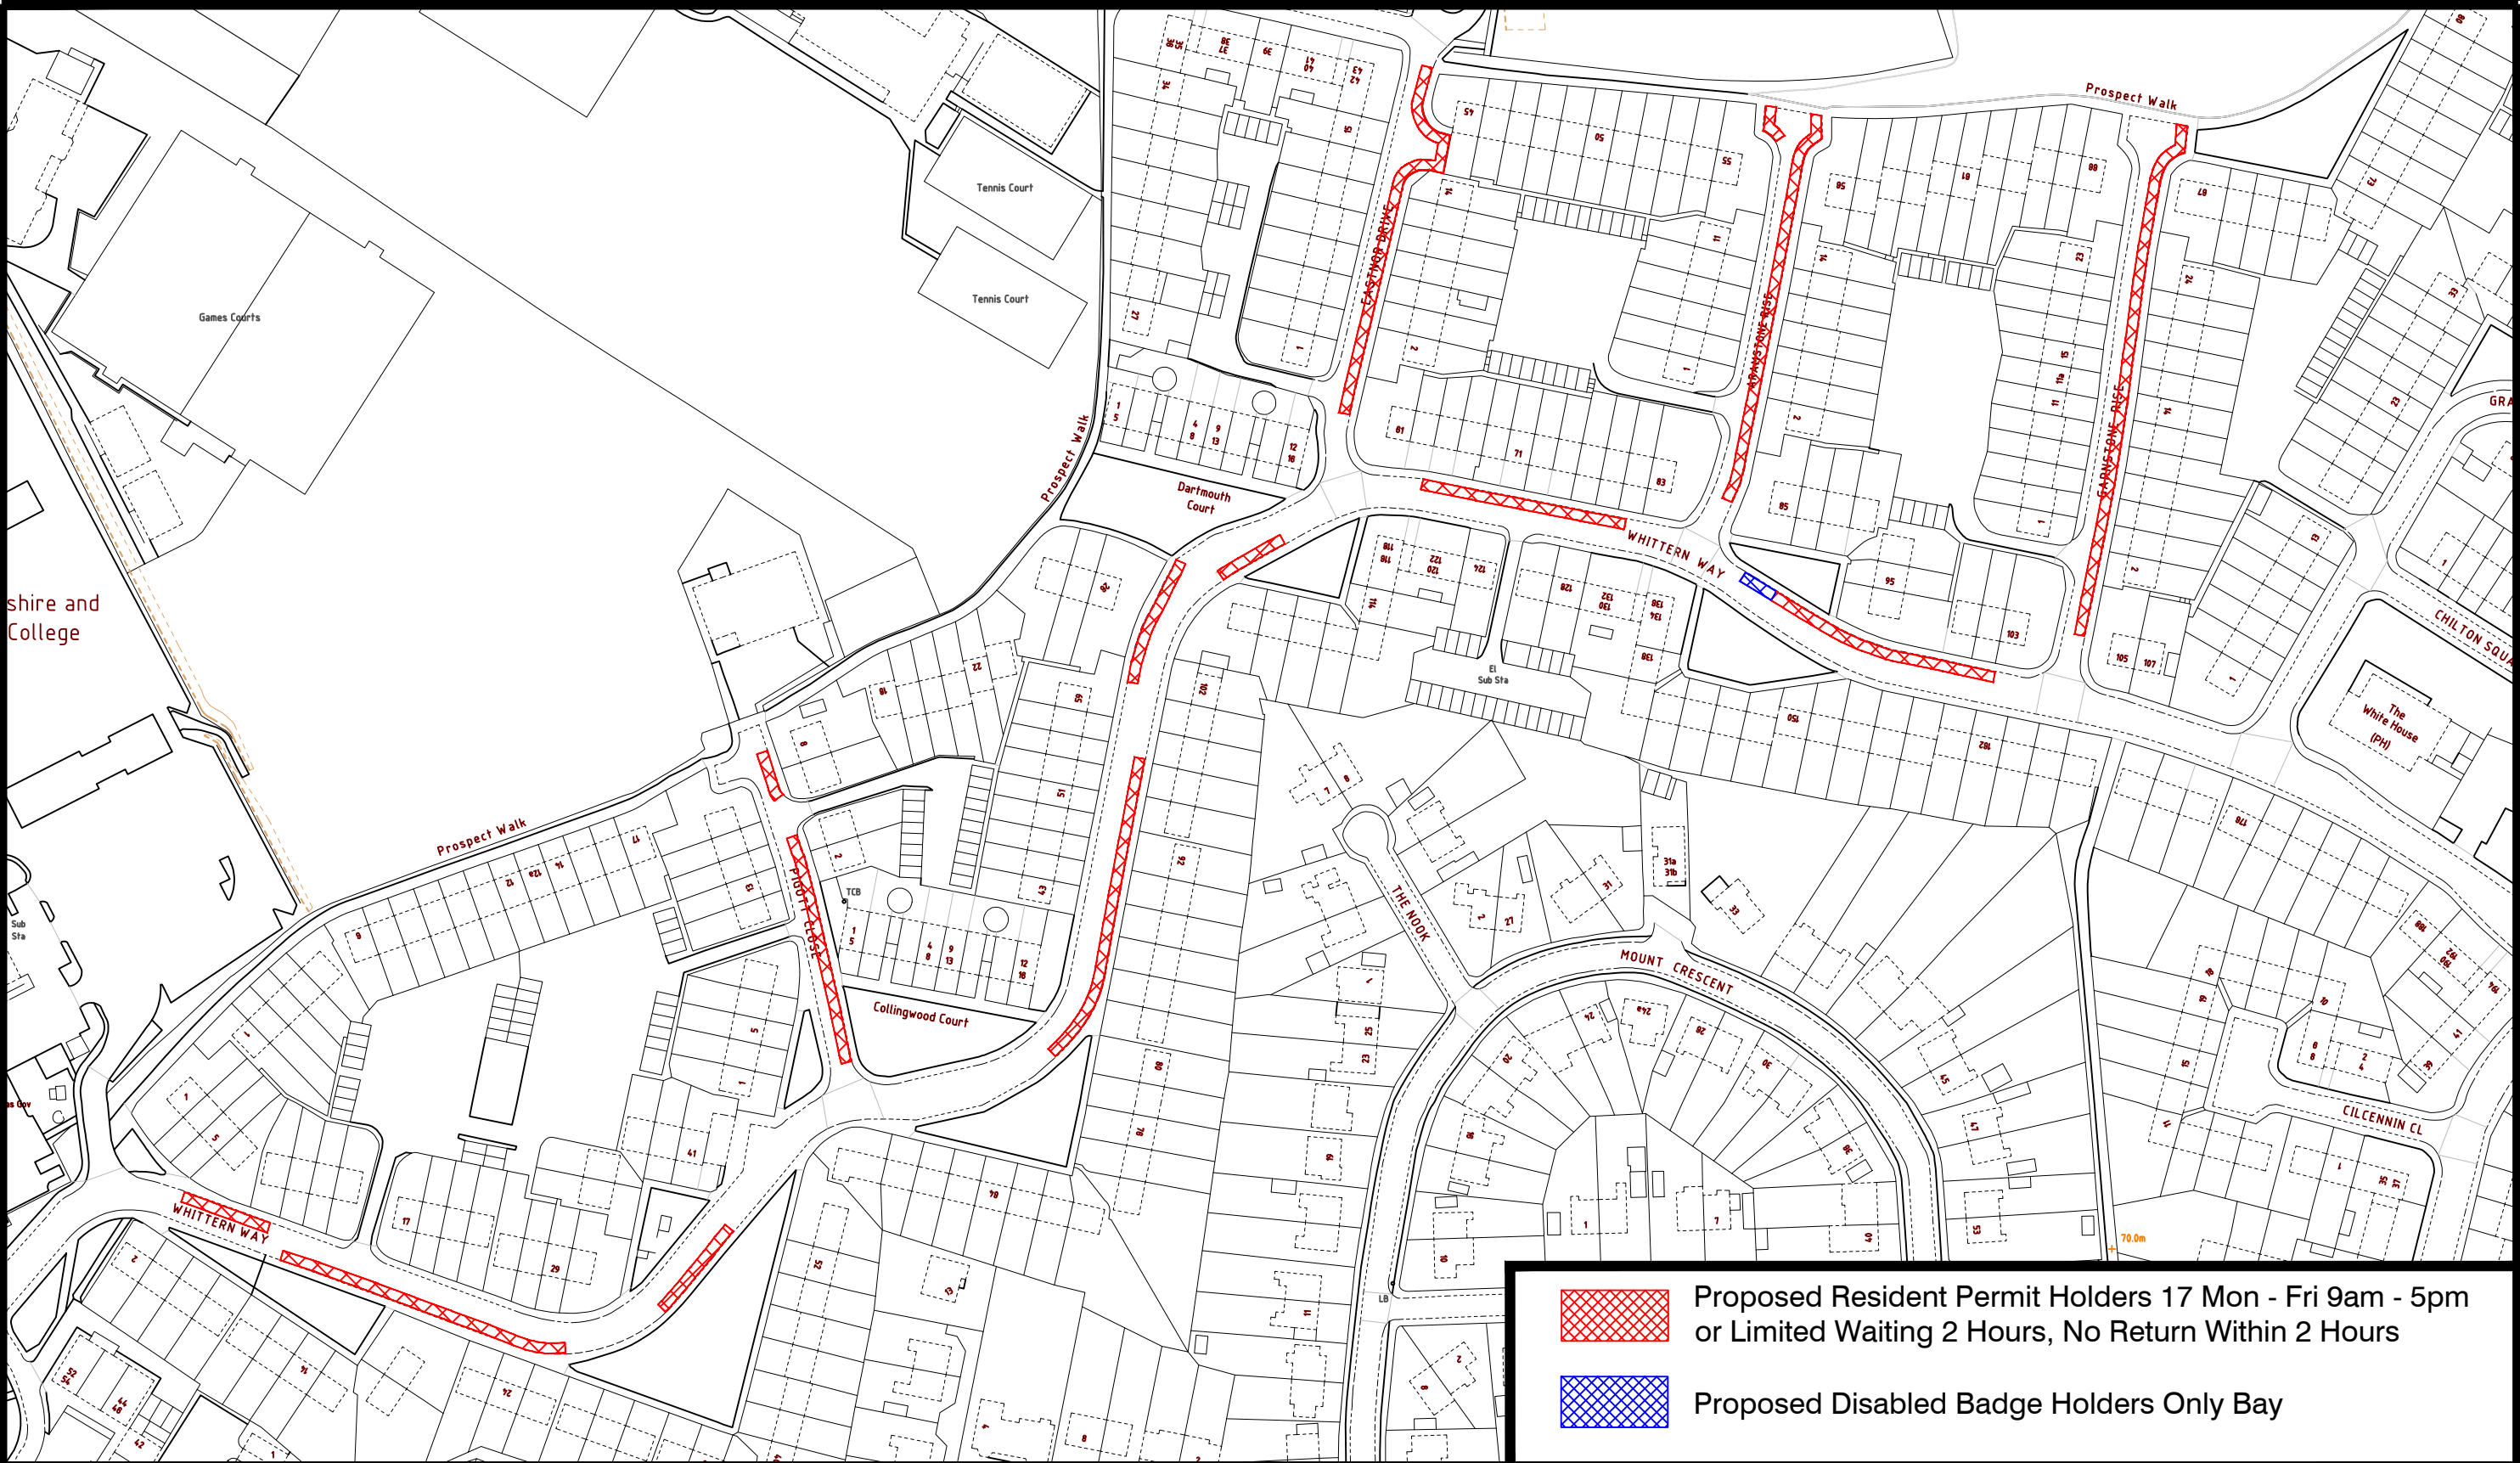

Proposed Resident Permit Holders 17 Mon - Fri 9am - 5pm
or Limited Waiting 2 Hours, No Return Within 2 Hours

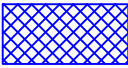

Proposed Disabled Badge Holders Only Bay

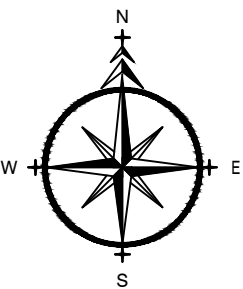

ADL House,
The Oaklands Business
Park
Yate, Bristol,
BS37 5NA

01454 332100
info@adltraffic.co.uk

NOTES

1. PRELIMINARY DESIGN PROVIDED FOR ILLUSTRATIVE PURPOSES ONLY. ALL DETAILS ARE SUBJECT TO INCLUDING CHECKING STATUTORY SERVICE APPARATUS.
 2. DO NOT SCALE FROM THIS DRAWING.
 3. BACKGROUND PLAN IS BASED UPON A DIGITAL OSBASE.
 4. ALL DETAILS TO BE CONFIRMED ON SITE AND ON A TOPOGRAPHICAL SURVEY.
 5. ALL TRACKS ASSUME GRADIENTS AND CAMBERS DO NOT EXCEED 1:60 AND 1:40 RESPECTIVELY OTHERWISE VEHICLE MANOEUVRABILITY MAY BE AFFECTED.
 6. ALL LAND OWNERSHIP DETAILS, EXTENT OF ADOPTED HIGHWAY AND RIGHTS OF WAY TO BE CONFIRMED.
 7. ASSUMES ALL LANDSCAPING CAN BE ALTERED AND NO TREES ARE SUBJECT TO TPO.
- © Copyright ADL Traffic and Highways Engineering Ltd

AMENDMENTS

REF.	DATE	DESCRIPTION

ADL Job No. 3409-183

Project Whittern Way

Title Proposed Dual Bay
Parking Restrictions

Date 26.03.25		Drawn NH	
Checked WC	Date 26.03.25	Approved TH	Date 26.03.25
Scale NTS @ A3	Drq No. 3409-183-001		Rev.

**HEREFORDSHIRE COUNCIL (PROHIBITION AND RESTRICTION OF WAITING,
LOADING, STOPPING AND ON-STREET PARKING PLACES) (CONSOLIDATION)
ORDER 2025
(VARIATION) ORDER No.7 2025
(WHITTERN WAY, PIGOTT CLOSE, EASTNOR DRIVE, ARAMSTONE RISE,
GARNSTONE RISE, HEREFORD) (LIMITED WAITING, PERMIT PARKING & DISABLED
BADGE HOLDER PARKING)**

The County of Herefordshire District Council, known as Herefordshire Council in exercise of its powers under Sections 1, 2 & 3, 4, 5, 32, 35, 37, 45, 46, 47, 49, 51 and 53 of Part I and Part IV of Schedule 9 of the Road Traffic Regulation Act 1984 (the 1984 Act) and the Traffic Management Act 2004 (the 2004 Act) and of all other enabling powers, and after consultation with the Chief Officer of Police in accordance with Part III of Schedule 9 to the 1984 Act, hereby makes the above-named Order with the following provisions:

1. The Herefordshire Council (Prohibition and Restriction of Waiting, Loading, Stopping and On-Street Parking Places) (Consolidation) Order 2025 (“the 2025 Order”) shall be varied by the revocation of the existing sealed plan specified in the First Schedule to this Order which is hereby replaced with the new sealed plan specified in the Second Schedule to this Order.
2. The effect of this Order is to revoke the restrictions set out in the Third Schedule to this Order, and introduce the restrictions set out in the Fourth Schedule to this Order.
3. The remainder of the 2025 Order shall remain in full force and effect.
4. This Order shall come into effect on the day of 2025 and may be cited as the “HEREFORDSHIRE COUNCIL (PROHIBITION AND RESTRICTION OF WAITING, LOADING, STOPPING AND ON-STREET PARKING PLACES) (CONSOLIDATION) ORDER 2025 (VARIATION) ORDER No.7 2025 (WHITTERN WAY, PIGOTT CLOSE, EASTNOR DRIVE, ARAMSTONE RISE, GARNSTONE RISE, HEREFORD) (LIMITED WAITING, PERMIT PARKING & DISABLED BADGE HOLDER PARKING)

FIRST SCHEDULE

Sealed Plan to be Revoked (for administrative purposes)

Plan Number (and Revision number if applicable)	Effective Date
FB66 (Rev.0)	1 st May 2025
FC65 (Rev.1)	7 th July 2025

SECOND SCHEDULE
Sealed Plan to be inserted

Plan Number (and Revision number if applicable) - TO BE INSERTED IF ORDER IS CONFIRMED	Effective Date
FB66 (Rev. X)	TBC
FC65 (Rev. X)	TBC

THIRD SCHEDULE
Restrictions to be revoked

Residents Permit Parking

Column 1	Column 2	Column 3	Column 4	Column 5
Road	Side	Description	Restricted Hours	Zone
Whittern Way	North-East	From a point 99m northeast of its junction with Folly Lane for a distance of 22m in a south-easterly direction	Monday to Friday 09:00-17:00	17
Whittern Way	North-West	From a point 38m southwest of its junction with Eastnor Drive for a distance of 30m in a south-westerly direction	Monday to Friday 09:00-17:00	17
Whittern Way	North	From a point 10m east of its junction with Eastnor Drive for a distance of 49m in an easterly direction	Monday to Friday 09:00-17:00	17
Whittern Way	North	From a point 6m east of its junction with Aramstone Rise for a distance of 67m in an easterly direction	Monday to Friday 09:00-17:00	17
Whittern Way	South-East	From a point 320m west of its junction with Whitehouse Way for a distance of 15m in a south-westerly direction	Monday to Friday 09:00-17:00	17
Whittern Way	South-East	From a point 391m west of its junction with Whitehouse Way for a distance of 88m in a southerly direction	Monday to Friday 09:00-17:00	17
Whittern Way	South-East	From a point 216m northeast of its junction with Folly Lane for a distance of 28m in a north-easterly direction	Monday to Friday 09:00-17:00	17
Whittern Way	South	From a point 125m northeast of its junction with Folly Lane for a distance of 60m in a south-easterly direction	Monday to Friday 09:00-17:00	17

Pigott Close	East	From a point 12m northwest of its junction with Whittern Way for a distance of 49m in a north-westerly direction	Monday to Friday 09:00-17:00	17
Pigott Close	East	From a point 74m northwest of its junction with Whittern Way for a distance of 12m in a north-westerly direction	Monday to Friday 09:00-17:00	17
Eastnor Drive	East	From a point 16m northeast of its junction with Whittern Way for a distance of 93m along the kerb line in a north-easterly direction	Monday to Friday 09:00-17:00	17
Aramstone Rise	East	From a point 13m northeast of its junction with Whittern Way for a distance of 98m in a north-eastern direction	Monday to Friday 09:00-17:00	17
Aramstone Rise	West	Along the western kerb line of the turning head	Monday to Friday 09:00-17:00	17
Garnstone Rise	East	From a point 12m northeast of its junction with Whittern Way for a distance of 129m in a north-easterly direction	Monday to Friday 09:00-17:00	17

FOURTH SCHEDULE
Restrictions to be introduced

Residents Permit Parking or Limited Waiting (Marked Bay) Restrictions

Column 1	Column 2	Column 3	Column 4	Column 5	Column 6	Column 7
Road	Side	Description	Restricted Hours	Maximum Stay	No Return	Zone
Whittern Way	North-east	From a point 99m northeast of its junction with Folly Lane for a distance of 22m in a south-easterly direction	Monday to Friday 09:00-17:00	2 Hours	2 Hours	17
Whittern Way	North-west	From a point 38m southwest of its junction with Eastnor Drive for a distance of 30m in a south-westerly direction	Monday to Friday 09:00-17:00	2 Hours	2 Hours	17
Whittern Way	North	From a point 10m east of its junction with Eastnor Drive for a distance of 49m in an easterly direction	Monday to Friday 09:00-17:00	2 Hours	2 Hours	17
Whittern	North	From a point 14m east	Monday to	2 Hours	2 Hours	17

Way		of its junction with Aramstone Rise for a distance of 59m in an easterly direction	Friday 09:00-17:00			
Whitern Way	South- east	From a point 320m west of its junction with Whitehouse Way for a distance of 15m in a south-westerly direction	Monday to Friday 09:00-17:00	2 Hours	2 Hours	17
Whitern Way	South- east	From a point 391m west of its junction with Whitehouse Way for a distance of 88m in a southerly direction	Monday to Friday 09:00-17:00	2 Hours	2 Hours	17
Whitern Way	South- east	From a point 216m northeast of its junction with Folly Lane for a distance of 28m in a north-easterly direction	Monday to Friday 09:00-17:00	2 Hours	2 Hours	17
Whitern Way	South	From a point 125m northeast of its junction with Folly Lane for a distance of 60m in a south-easterly direction	Monday to Friday 09:00-17:00	2 Hours	2 Hours	17
Pigott Close	East	From a point 12m northwest of its junction with Whitern Way for a distance of 49m in a north-westerly direction	Monday to Friday 09:00-17:00	2 Hours	2 Hours	17
Pigott Close	East	From a point 74m northwest of its junction with Whitern Way for a distance of 12m in a north-westerly direction	Monday to Friday 09:00-17:00	2 Hours	2 Hours	17
Eastnor Drive	East	From a point 16m northeast of its junction with Whitern Way for a distance of 93m along the kerb line in a north- easterly direction	Monday to Friday 09:00-17:00	2 Hours	2 Hours	17
Aramstone Rise	East	From a point 13m northeast of its junction with Whitern Way for a distance of 98m in a north-eastern direction	Monday to Friday 09:00-17:00	2 Hours	2 Hours	17
Aramstone Rise	West	Along the western kerb line of the turning head	Monday to Friday 09:00-17:00	2 Hours	2 Hours	17

Garnstone Rise	East	From a point 12m northeast of its junction with Whittern Way for a distance of 129m in a north-easterly direction	Monday to Friday 09:00-17:00	2 Hours	2 Hours	17
----------------	------	---	---------------------------------	---------	---------	----

Disabled Badge Holders Only Bay

Column 1	Column 2	Column 3
Road	Side	Description
Whittern Way	North	From a point approximately 7m south-east of its junction with Aramstone Rise for a distance of approximately 7m.


DATED

2025

THE COMMON SEAL of
THE COUNTY OF HEREFORDSHIRE DISTRICT COUNCIL
was hereunto affixed BY ORDER

Authorised signatory

Herefordshire Council (Prohibition and Restriction of Waiting, Loading, Stopping and On-Street Parking Places) (Consolidation) Order 2025

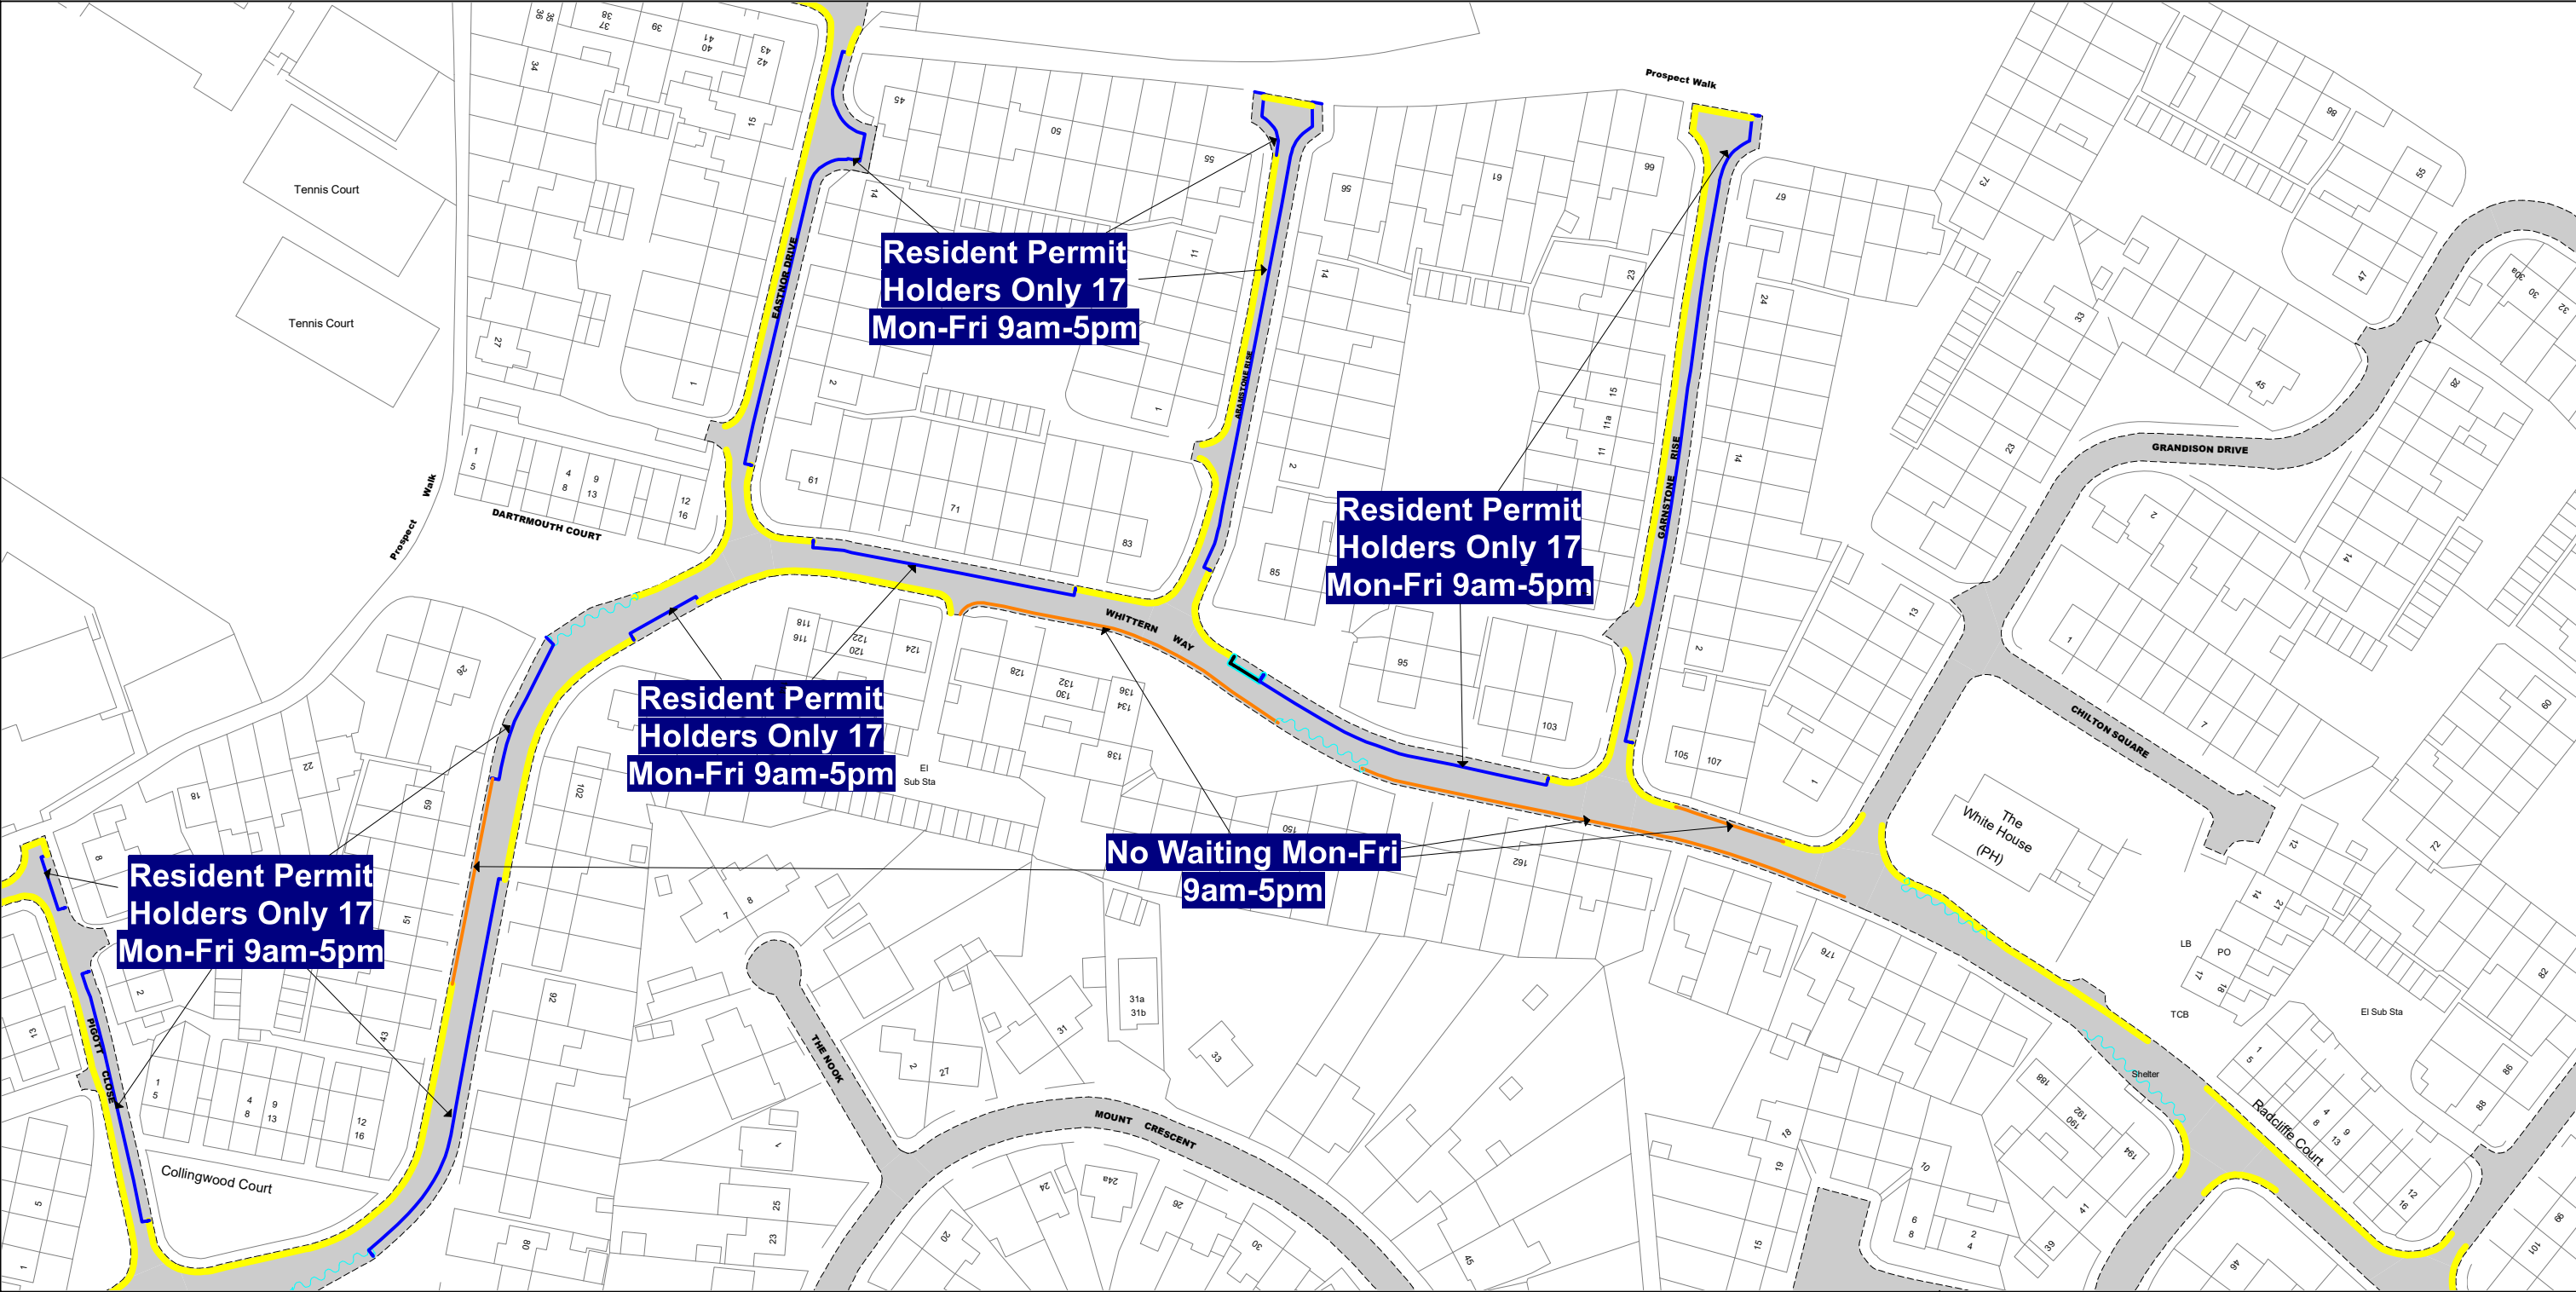

SCALE - 1 : 1250 at A3 size

NOTE: SEE STATIC MAP SCHEDULE LEGEND FOR RESTRICTIONS DISPLAYED

This map is reproduced from Ordnance Survey material with the permission of Ordnance Survey on behalf of the Controller of Her Majesty's Stationery Office © Crown Copyright. Unauthorised reproduction infringes Crown copyright and may lead to prosecution or civil proceedings.
Herefordshire County Council
Licence No: 100024168 2025



 No Waiting At Any Time



 **FA66**

 **FB65**

 **FC66**




Status: CONFIRMED

Map Tile Reference: Tile Ref: FB66


Sheet Revision Number: 0

Sheet Active From: 01/05/2025

Herefordshire Council (Prohibition and Restriction of Waiting, Loading, Stopping and On-Street Parking Places) (Consolidation) Order 2025

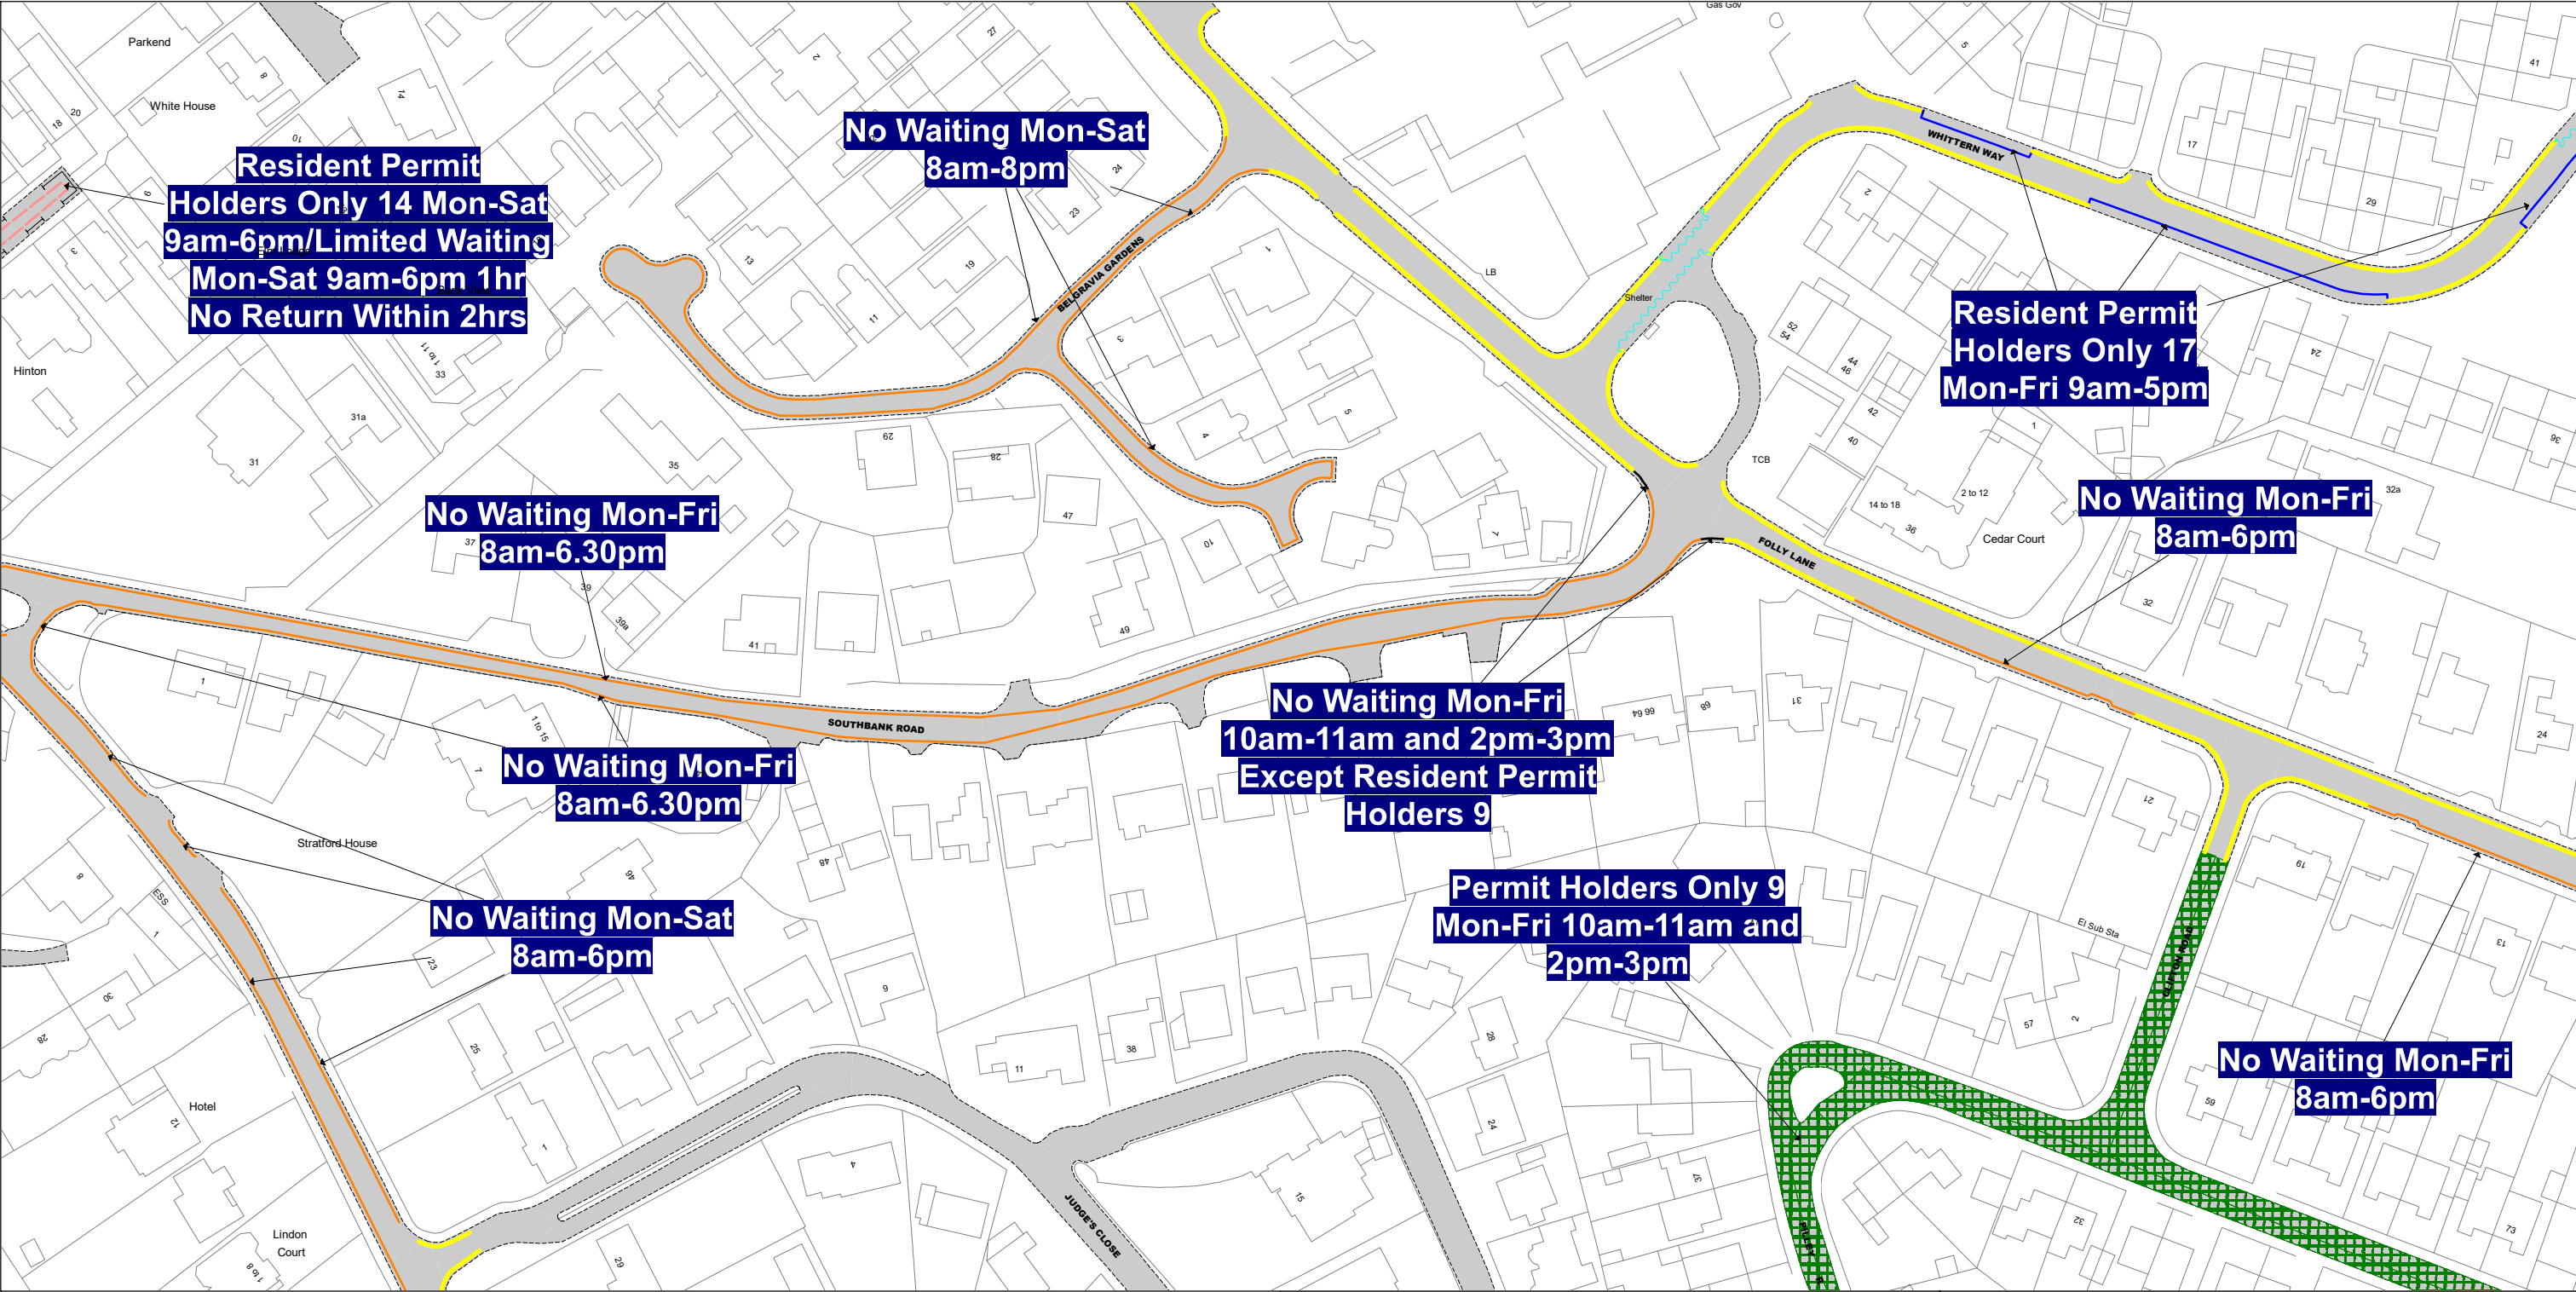


SCALE - 1 : 1250 at A3 size

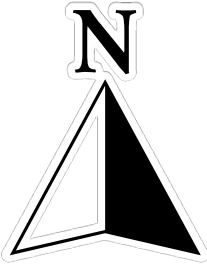


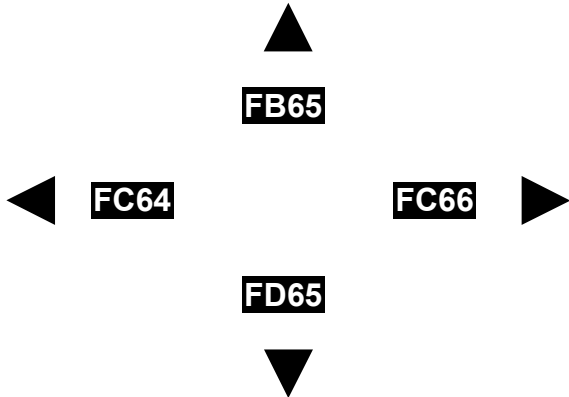
NOTE: SEE STATIC MAP SCHEDULE LEGEND FOR RESTRICTIONS DISPLAYED

This map is reproduced from Ordnance Survey material with the permission of Ordnance Survey on behalf of the Controller of Her Majesty's Stationery Office © Crown Copyright. Unauthorised reproduction infringes Crown copyright and may lead to prosecution or civil proceedings. Herefordshire County Council Licence No: 100024168 2025



No Waiting At Any Time






Status: CONFIRMED

Map Tile Reference: Tile Ref: FC65

Sheet Revision Number: 1

Sheet Active From: 07/07/2025

Herefordshire Council (Prohibition and Restriction of Waiting, Loading, Stopping and On-Street Parking Places) (Consolidation) Order 2025

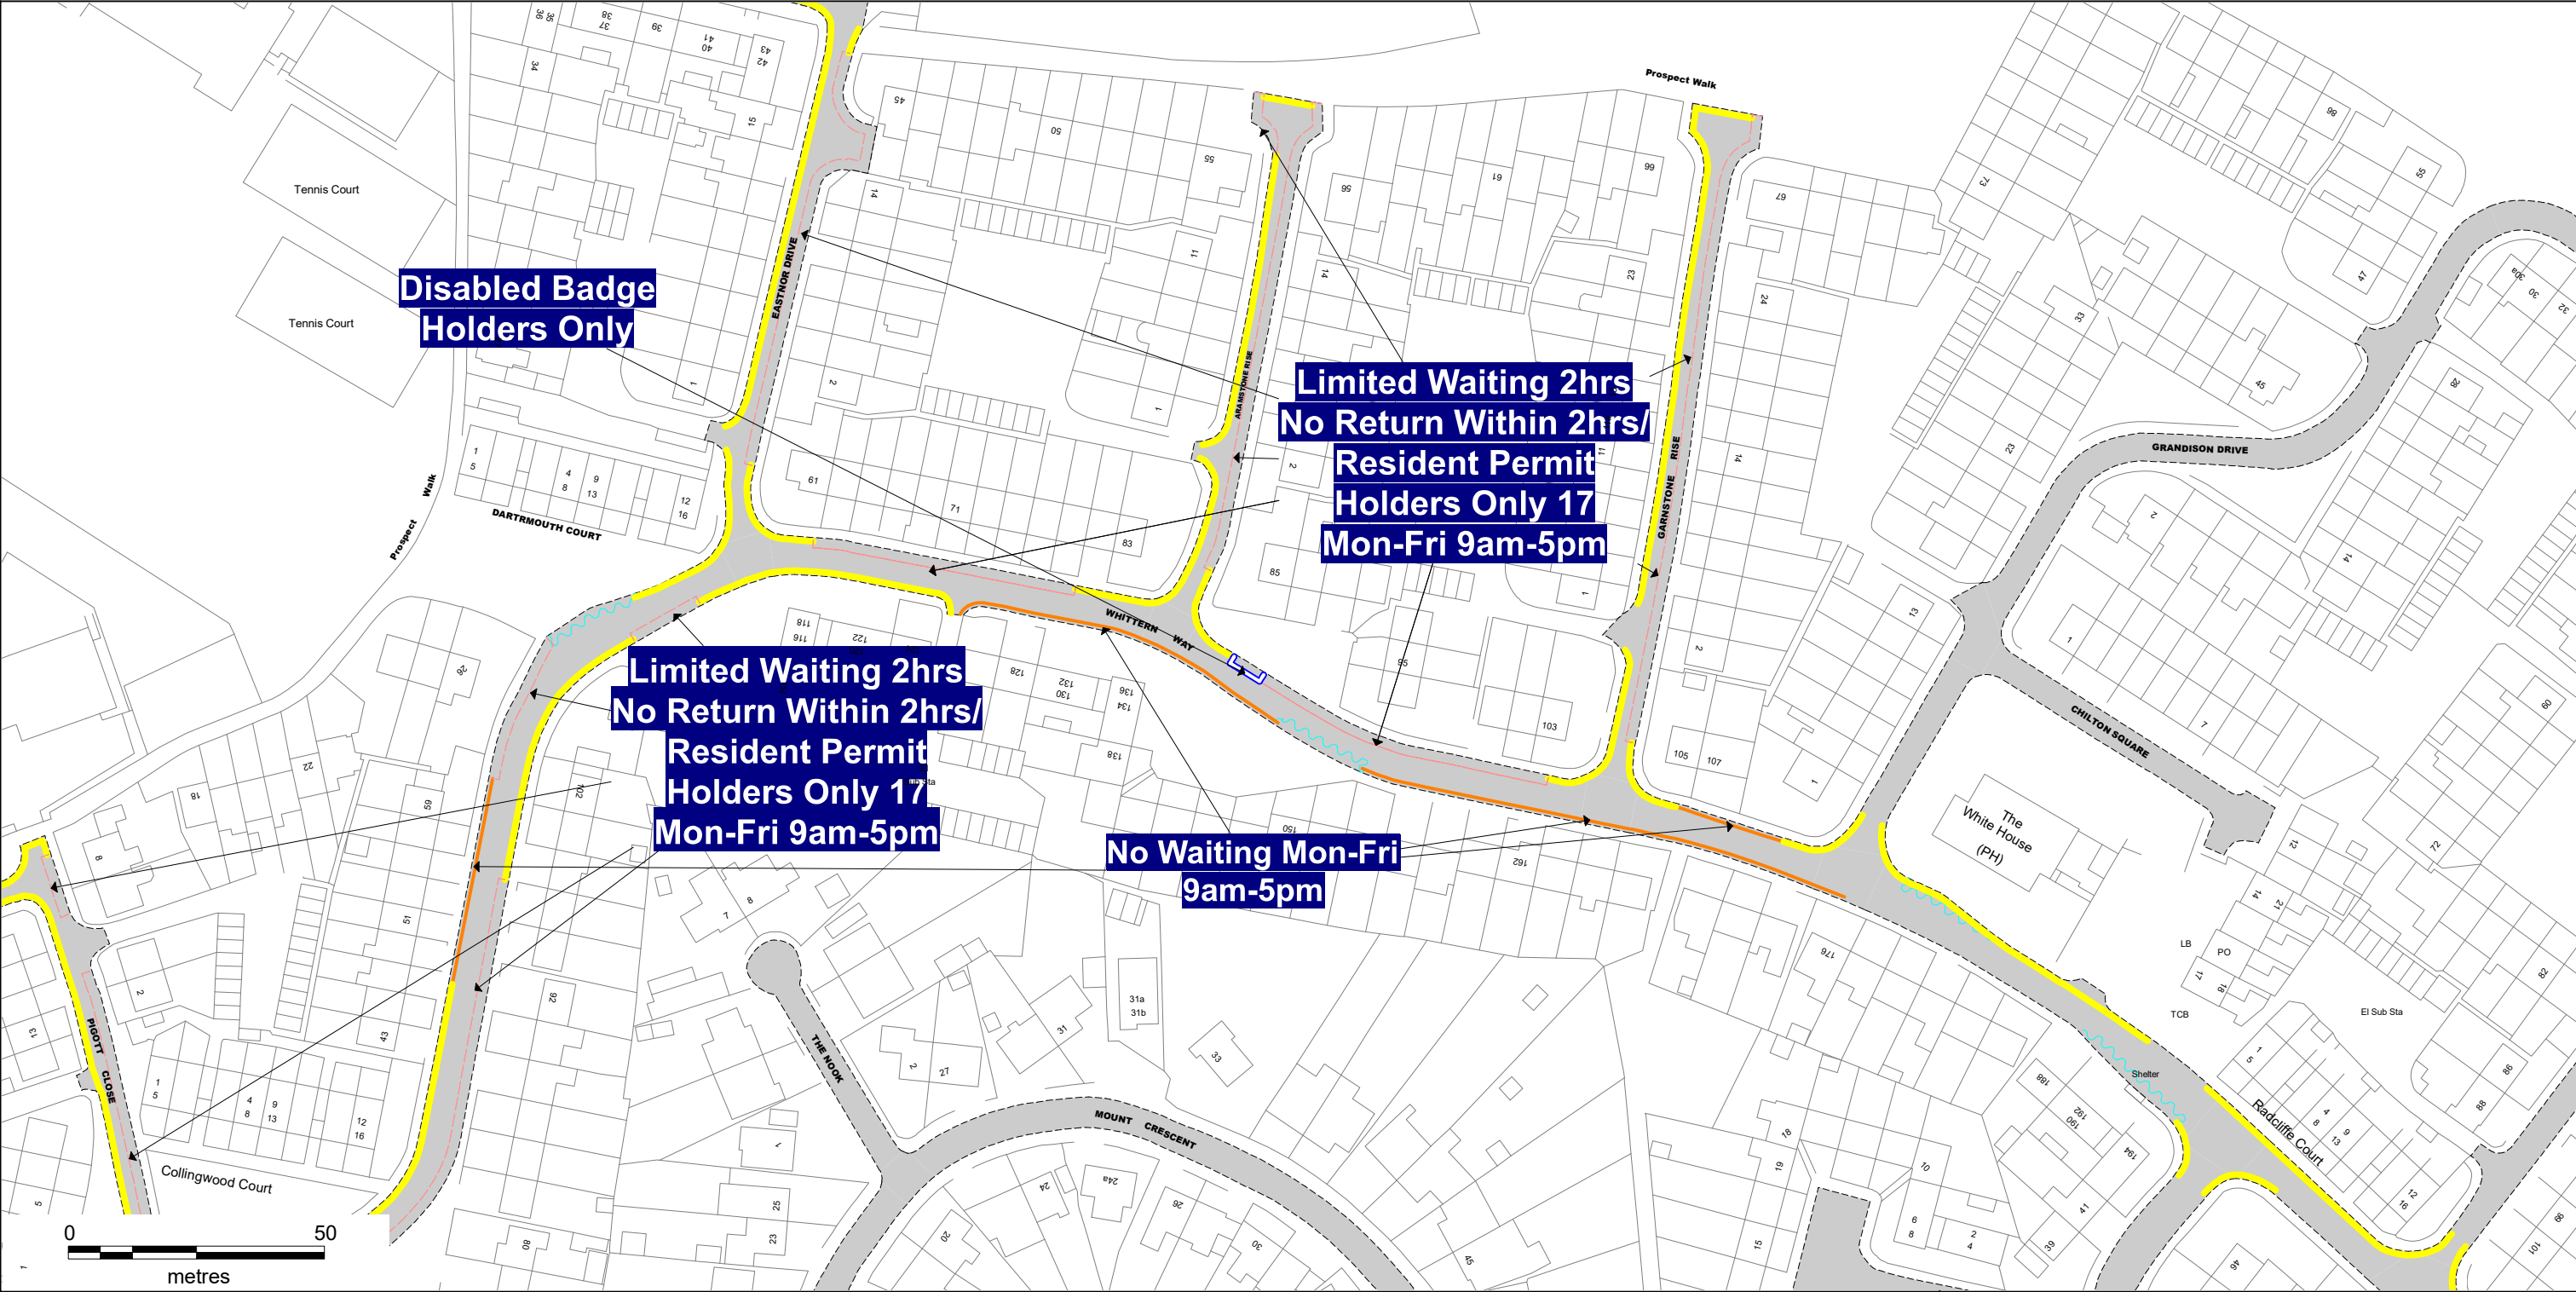

SCALE - 1 : 1250 at A3 size

NOTE: SEE STATIC MAP SCHEDULE LEGEND FOR RESTRICTIONS DISPLAYED

This map is reproduced from Ordnance Survey material with the permission of Ordnance Survey on behalf of the Controller of Her Majesty's Stationery Office © Crown Copyright. Unauthorised reproduction infringes Crown copyright and may lead to prosecution or civil proceedings.
Herefordshire County Council
Licence No: 100024168 2025

Herefordshire Council

FA66

FB65

FC66


Status:

Map Tile Reference: Tile Ref: FB66


Sheet Revision Number: DRAFT

Sheet Active From:

Herefordshire Council (Prohibition and Restriction of Waiting, Loading, Stopping and On-Street Parking Places) (Consolidation) Order 2025

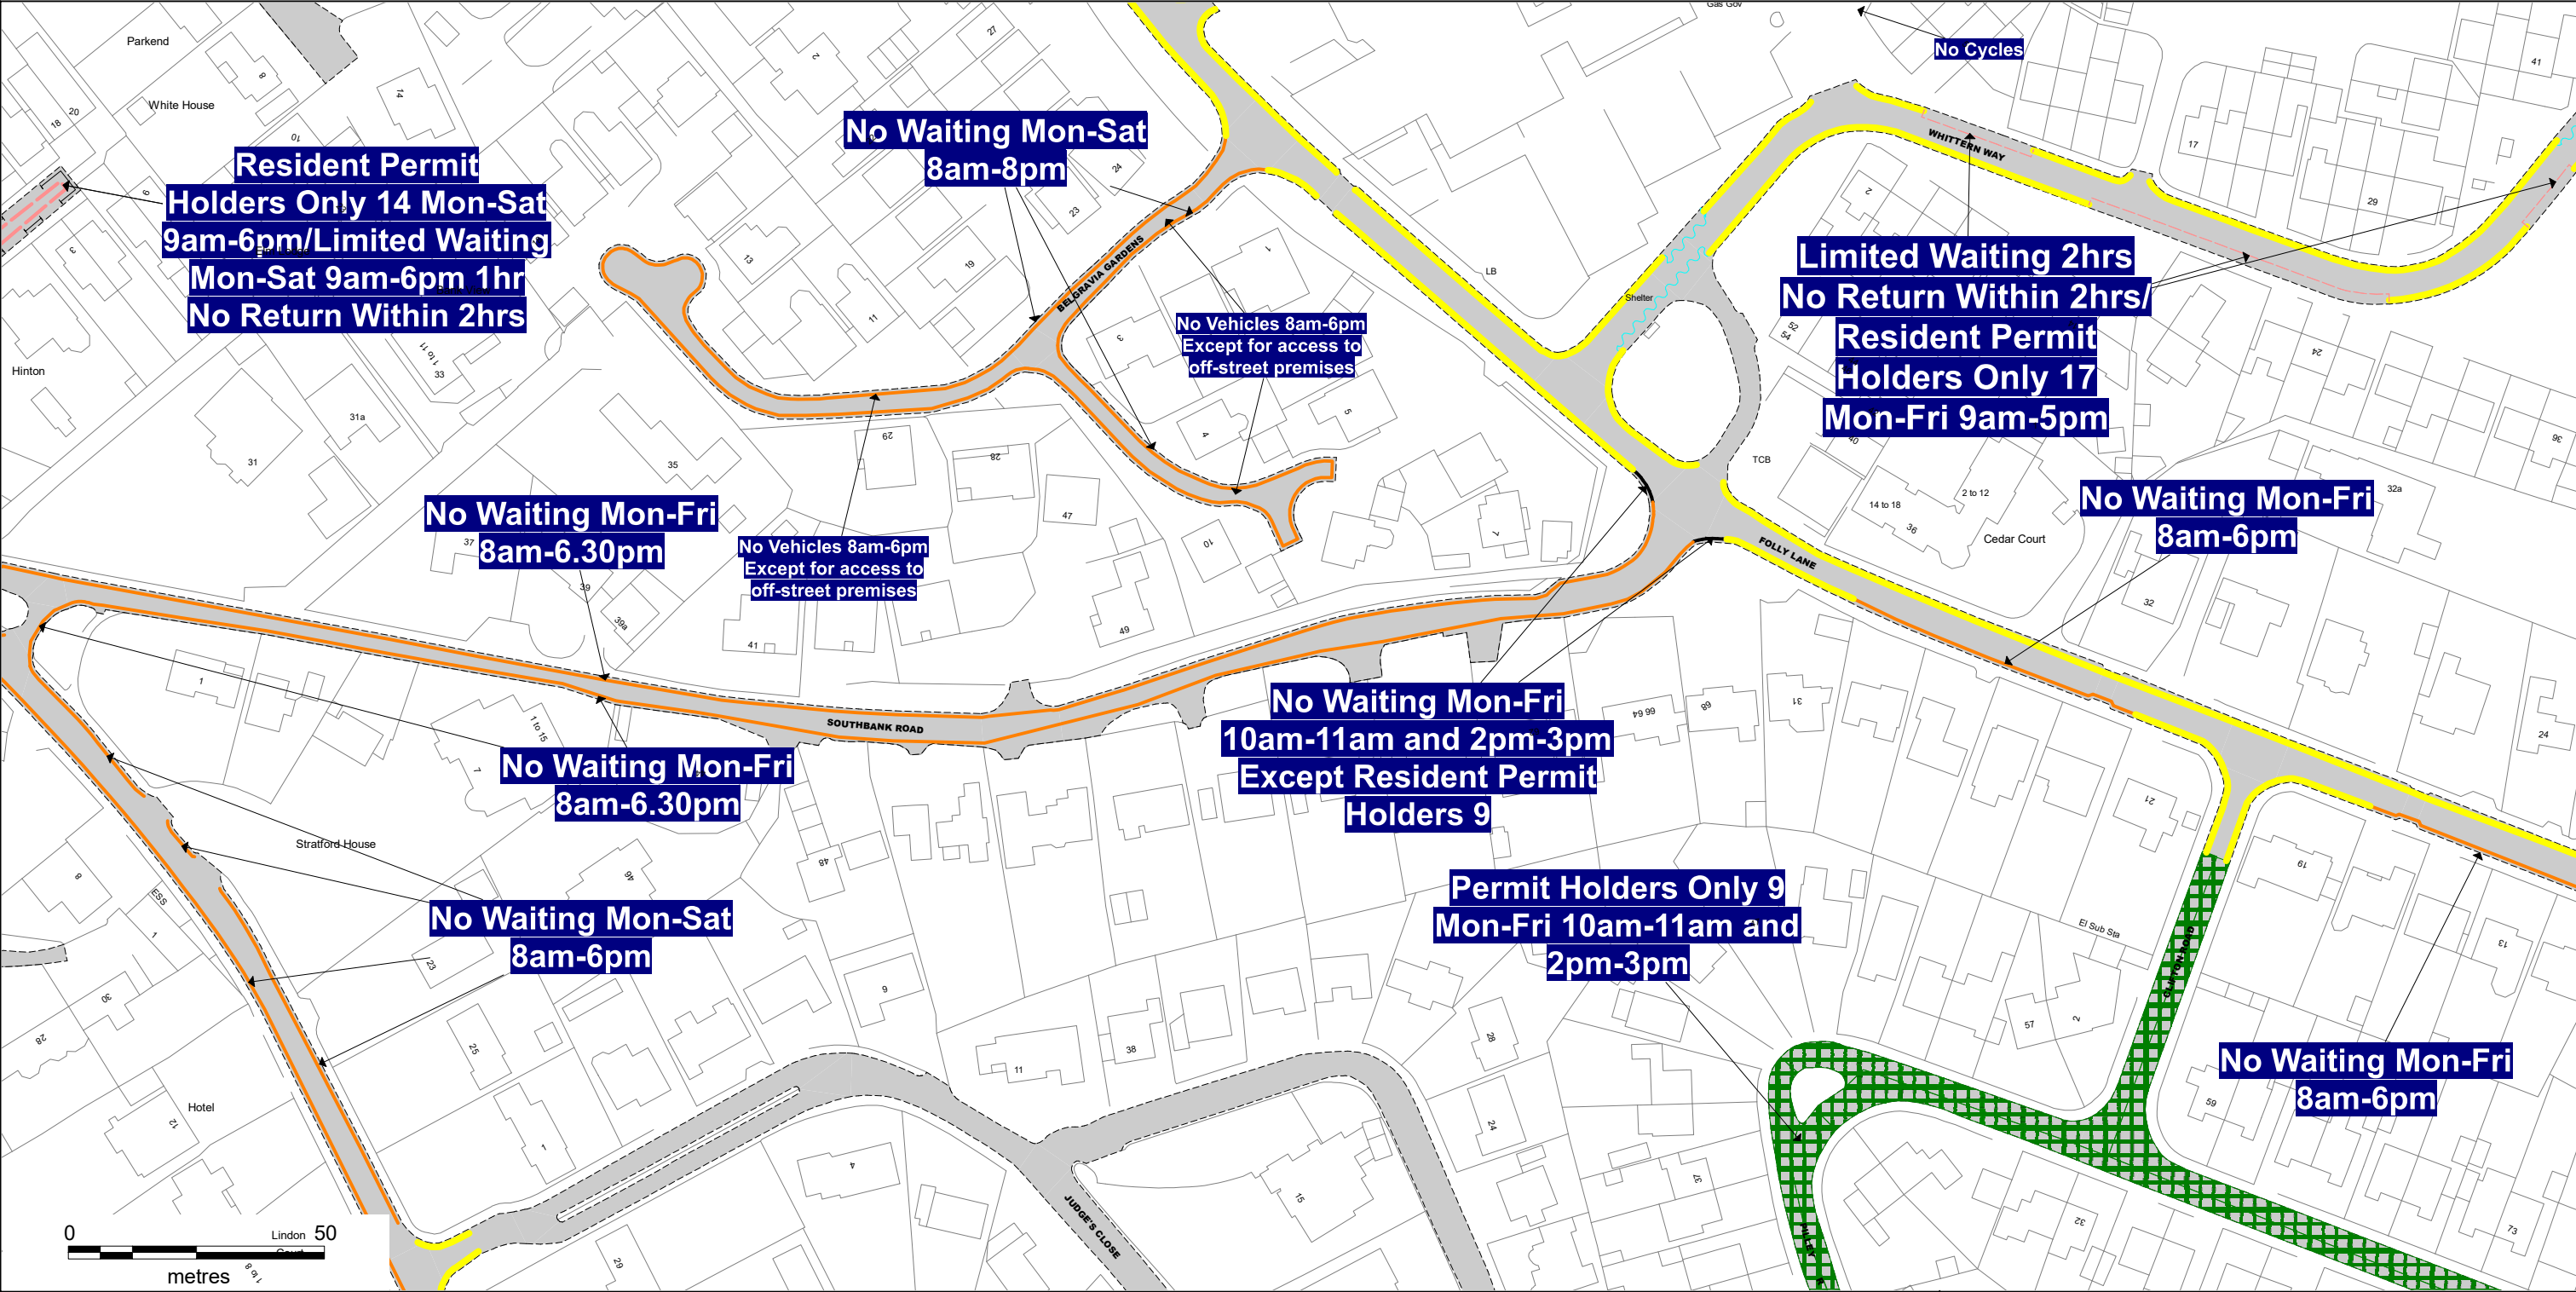

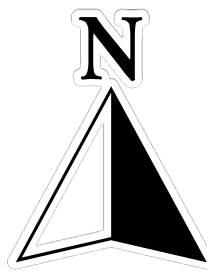

SCALE - 1 : 1250 at A3 size




NOTE: SEE STATIC MAP SCHEDULE LEGEND FOR RESTRICTIONS DISPLAYED

This map is reproduced from Ordnance Survey material with the permission of Ordnance Survey on behalf of the Controller of Her Majesty's Stationery Office © Crown Copyright. Unauthorised reproduction infringes Crown copyright and may lead to prosecution or civil proceedings. Herefordshire County Council Licence No: 100024168 2025



 No Waiting At Any Time

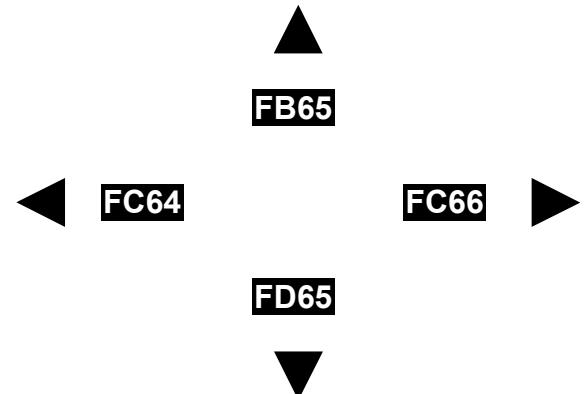

FB65

FC64

FC66

FD65

Status:

Map Tile Reference: Tile Ref: FC65

Sheet Revision Number: DRAFT

Sheet Active From:

COUNTY OF HEREFORDSHIRE DISTRICT COUNCIL

STATEMENT OF REASONS FOR PROPOSING

HEREFORDSHIRE COUNCIL PROHIBITION AND RESTRICTION OF WAITING, LOADING, STOPPING AND ON-STREET PARKING PLACES) (CONSOLIDATION) ORDER 2025 (VARIATION) ORDER No.7 2025 (WHITTERN WAY, PIGOTT CLOSE, EASTNOR DRIVE, ARAMSTONE RISE, GARNSTONE RISE, HEREFORD) (LIMITED WAITING, PERMIT PARKING & DISABLED BADGE HOLDER PARKING)

The implementation of the proposed restrictions under Sections 1, 2, 3, 4, 5, 32, 35, 37, 45, 46, 47, 49, 51 and 53 of Part I and Part IV of Schedule 9 of the Road Traffic Regulation Act 1984 is necessary for the following reasons:

- For preserving and improving the amenity of the area through which the road runs.
- To formalise the existing Disabled Parking Bay on Whittern Way, preventing the likelihood of this space becoming occupied by those without disabilities or mobility issues.
- To provide parking for daytime visitors, including carers, visiting properties at the end of Whittern Way and in surrounding roads, that currently have to park a significant distance away should they not be in possession of a valid visitors permit.

The Council reserves the right to produce an amended or further statement in the context of any public enquiry or judicial proceedings to these proposals.

Ed Bradford
Head of Highways and Traffic