

© Crown copyright and database rights [2015]
Ordnance Survey [100024168]

Rev	Revision details	Chkd	Appd	Date
Drawn: RB			Preliminary	✓
Design: RB			For comment	
Chkd: PT			For tender	
Appd: PT			For construction	
Date: 10/11/16			As constructed	

Balfour Beatty
Living Places

Client
G. HUGHES B.A. (Hons), M.Sc., Ph.D., M.I.E.D.
DIRECTOR of ECONOMIES,
COMMUNITIES and CORPORATE




Place Based Commissioning, Plough Lane, PO Box 4, Hereford, HR4 0LX

Project Name
CITY LINK ROAD, HERFORD

Drawing Title
**BARRS COURT ROAD /
AYLESTONE HILL JNCT
OPTION 0**

Original Drawing Size : A1	Dimensions : m
Scale : 1:500	Copyright © BBLP

Drawing No MJ6002-SK-0140	Rev 0
-------------------------------------	-----------------

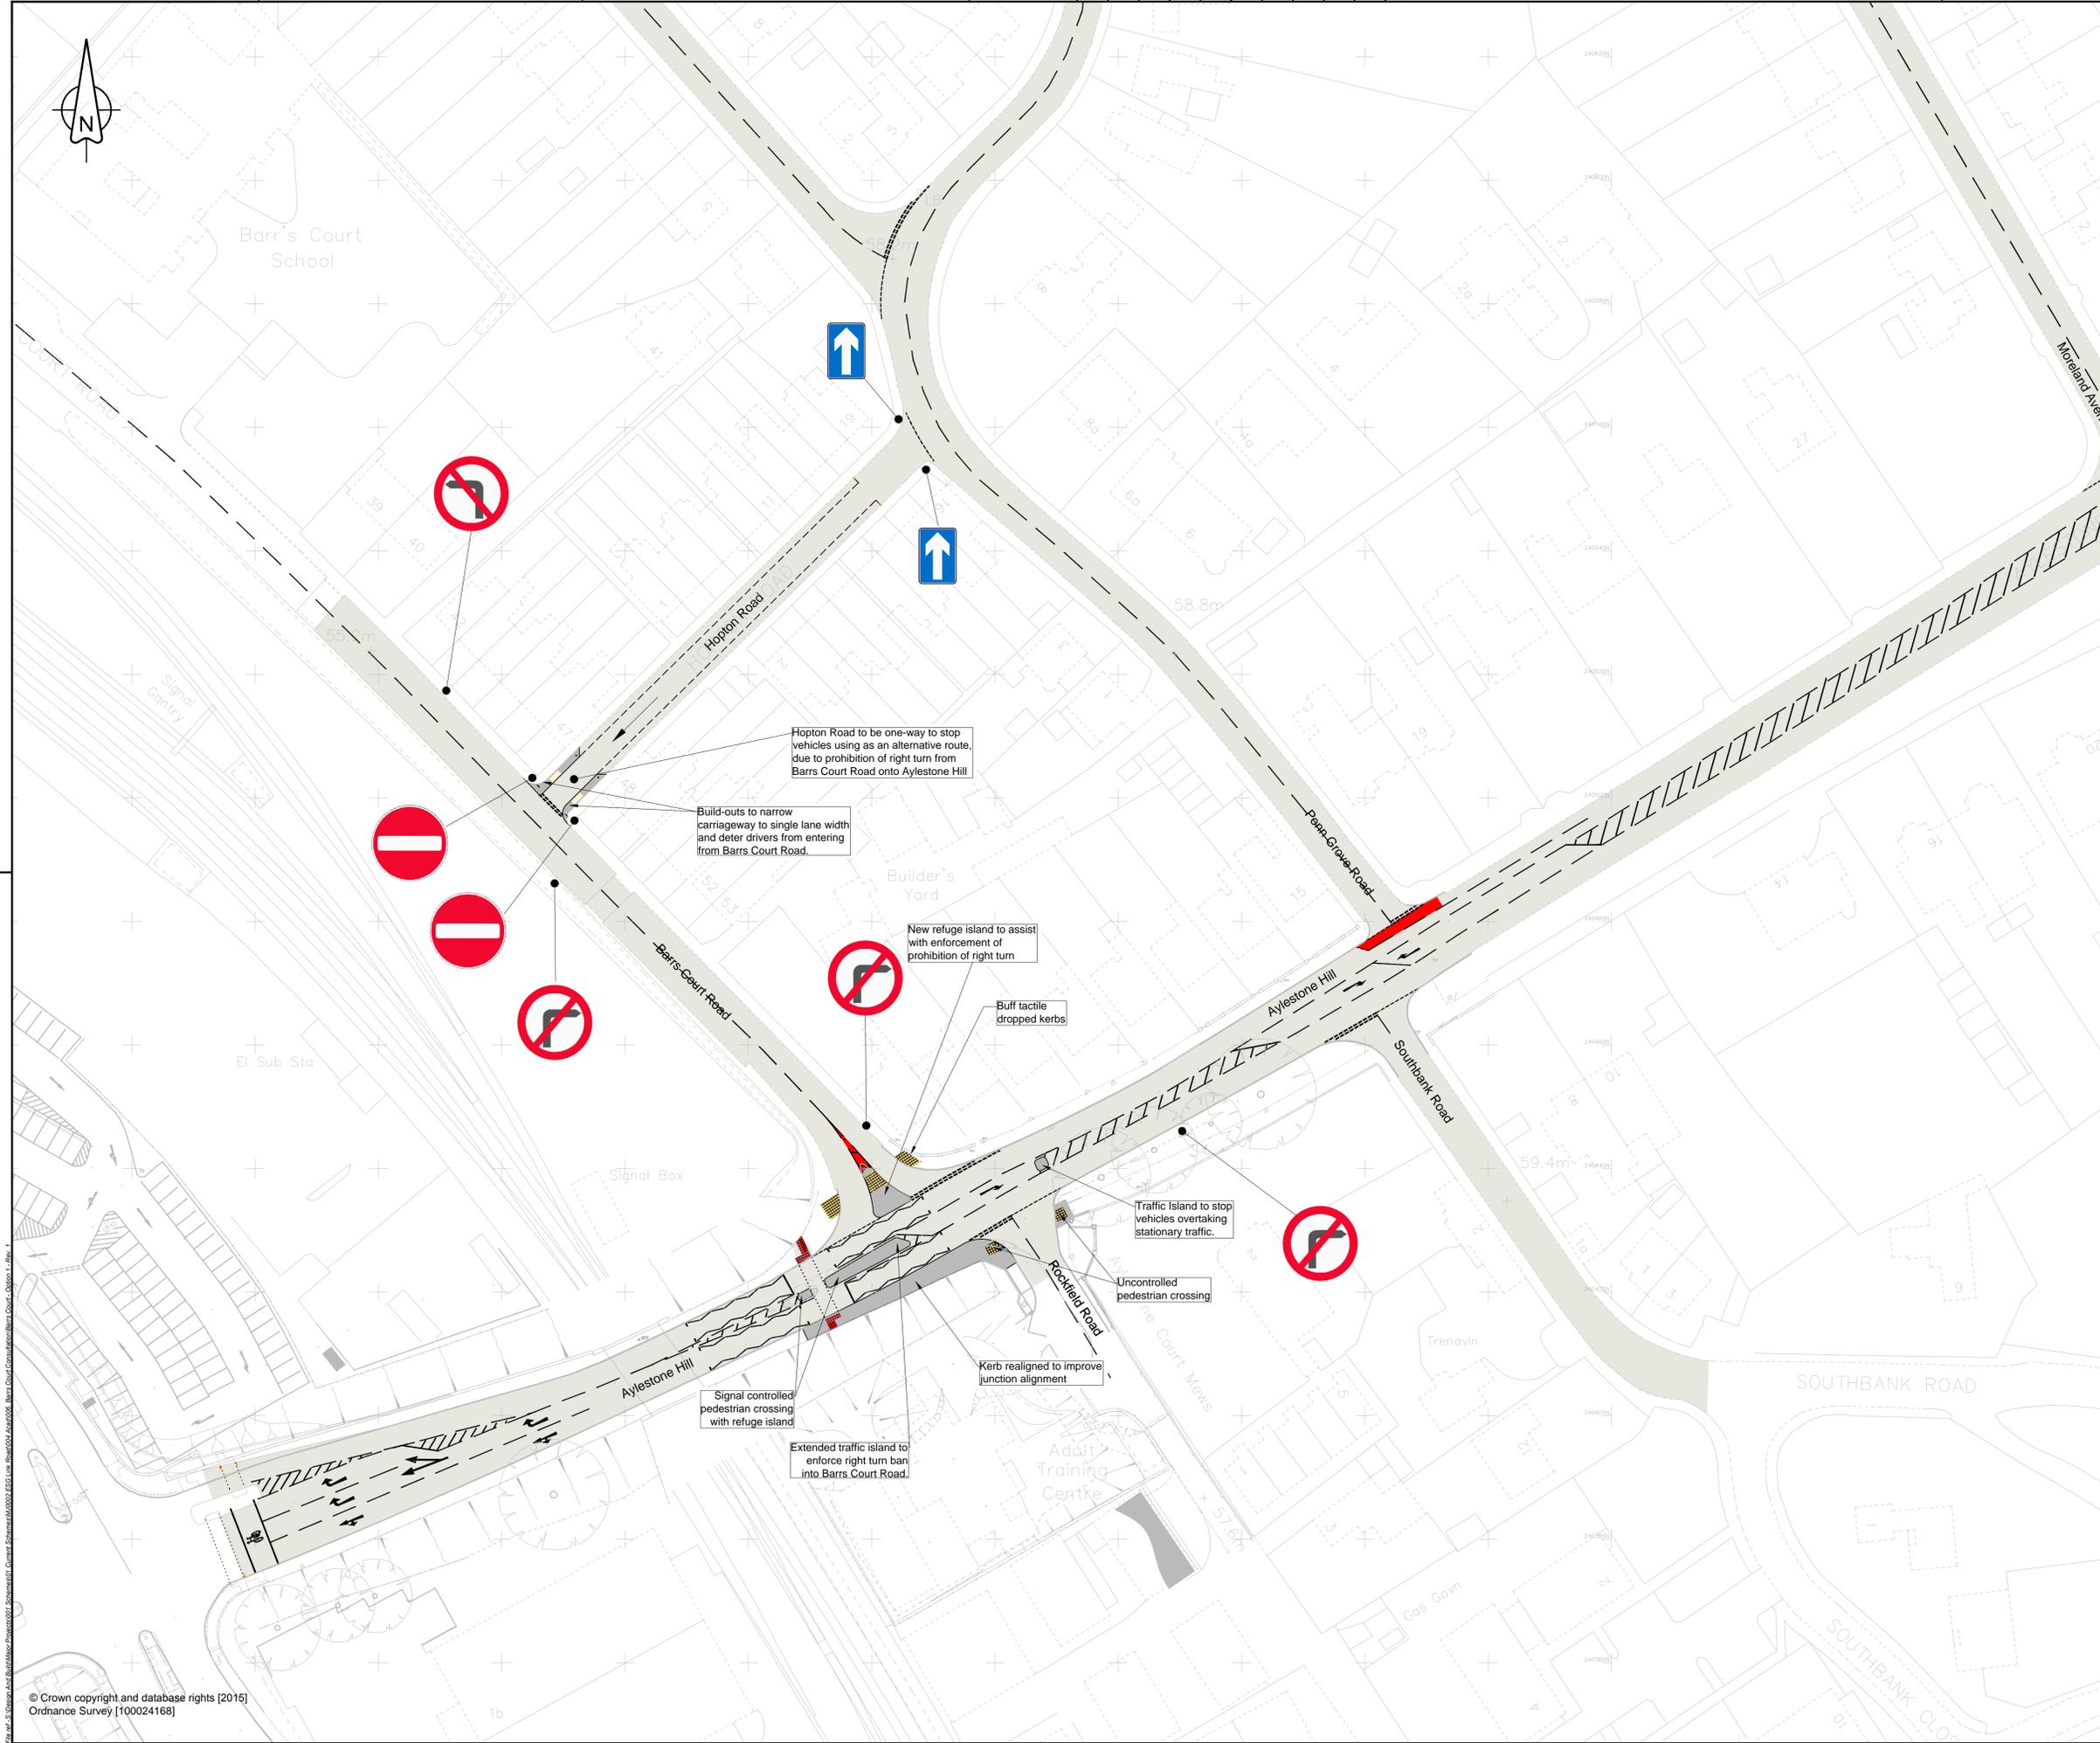

Hopton Road to be one-way to stop vehicles using as an alternative route, due to prohibition of right turn from Barrs Court Road onto Aylestone Hill

Build-outs to narrow carriageway to single lane width and deter drivers from entering from Barrs Court Road.

New refuge island to assist with enforcement of prohibition of right turn

Buff tactile dropped kerbs

Traffic island to stop vehicles overtaking stationary traffic.

Uncontrolled pedestrian crossing

Kerb realigned to improve junction alignment

Signal controlled pedestrian crossing with refuge island

Extended traffic island to enforce right turn ban into Barrs Court Road.

1	Amendments as per report	JK	JK	22.12.16
Rev	Revision details	Chkd	Appd	Date
Drawn:	EJT			Preliminary
Design:	EJT			For comment
Chkd:	SS			For tender
Appd:	DM			For construction
Date:	10/11/16			As constructed

Balfour Beatty
Living Places


Client
G. HUGHES B.A. (Hons), M.Sc., Ph.D., M.I.E.D.,
DIRECTOR OF ECONOMIES,
COMMUNITIES and CORPORATE
Herefordshire Council
Place Based Commissioning, Plough Lane, PO Box 4, Hereford, HR4 0LX

Project Name
CITY LINK ROAD, HEREFORD

Drawing Title
**BARRS COURT ROAD /
AYLESTONE HILL JNCT
OPTION 1**

Original Drawing Size : A1 Dimensions : m
Scale : 1:500 Copyright © BBLP

Drawing No
MJ6002-SK-0141 Rev
1

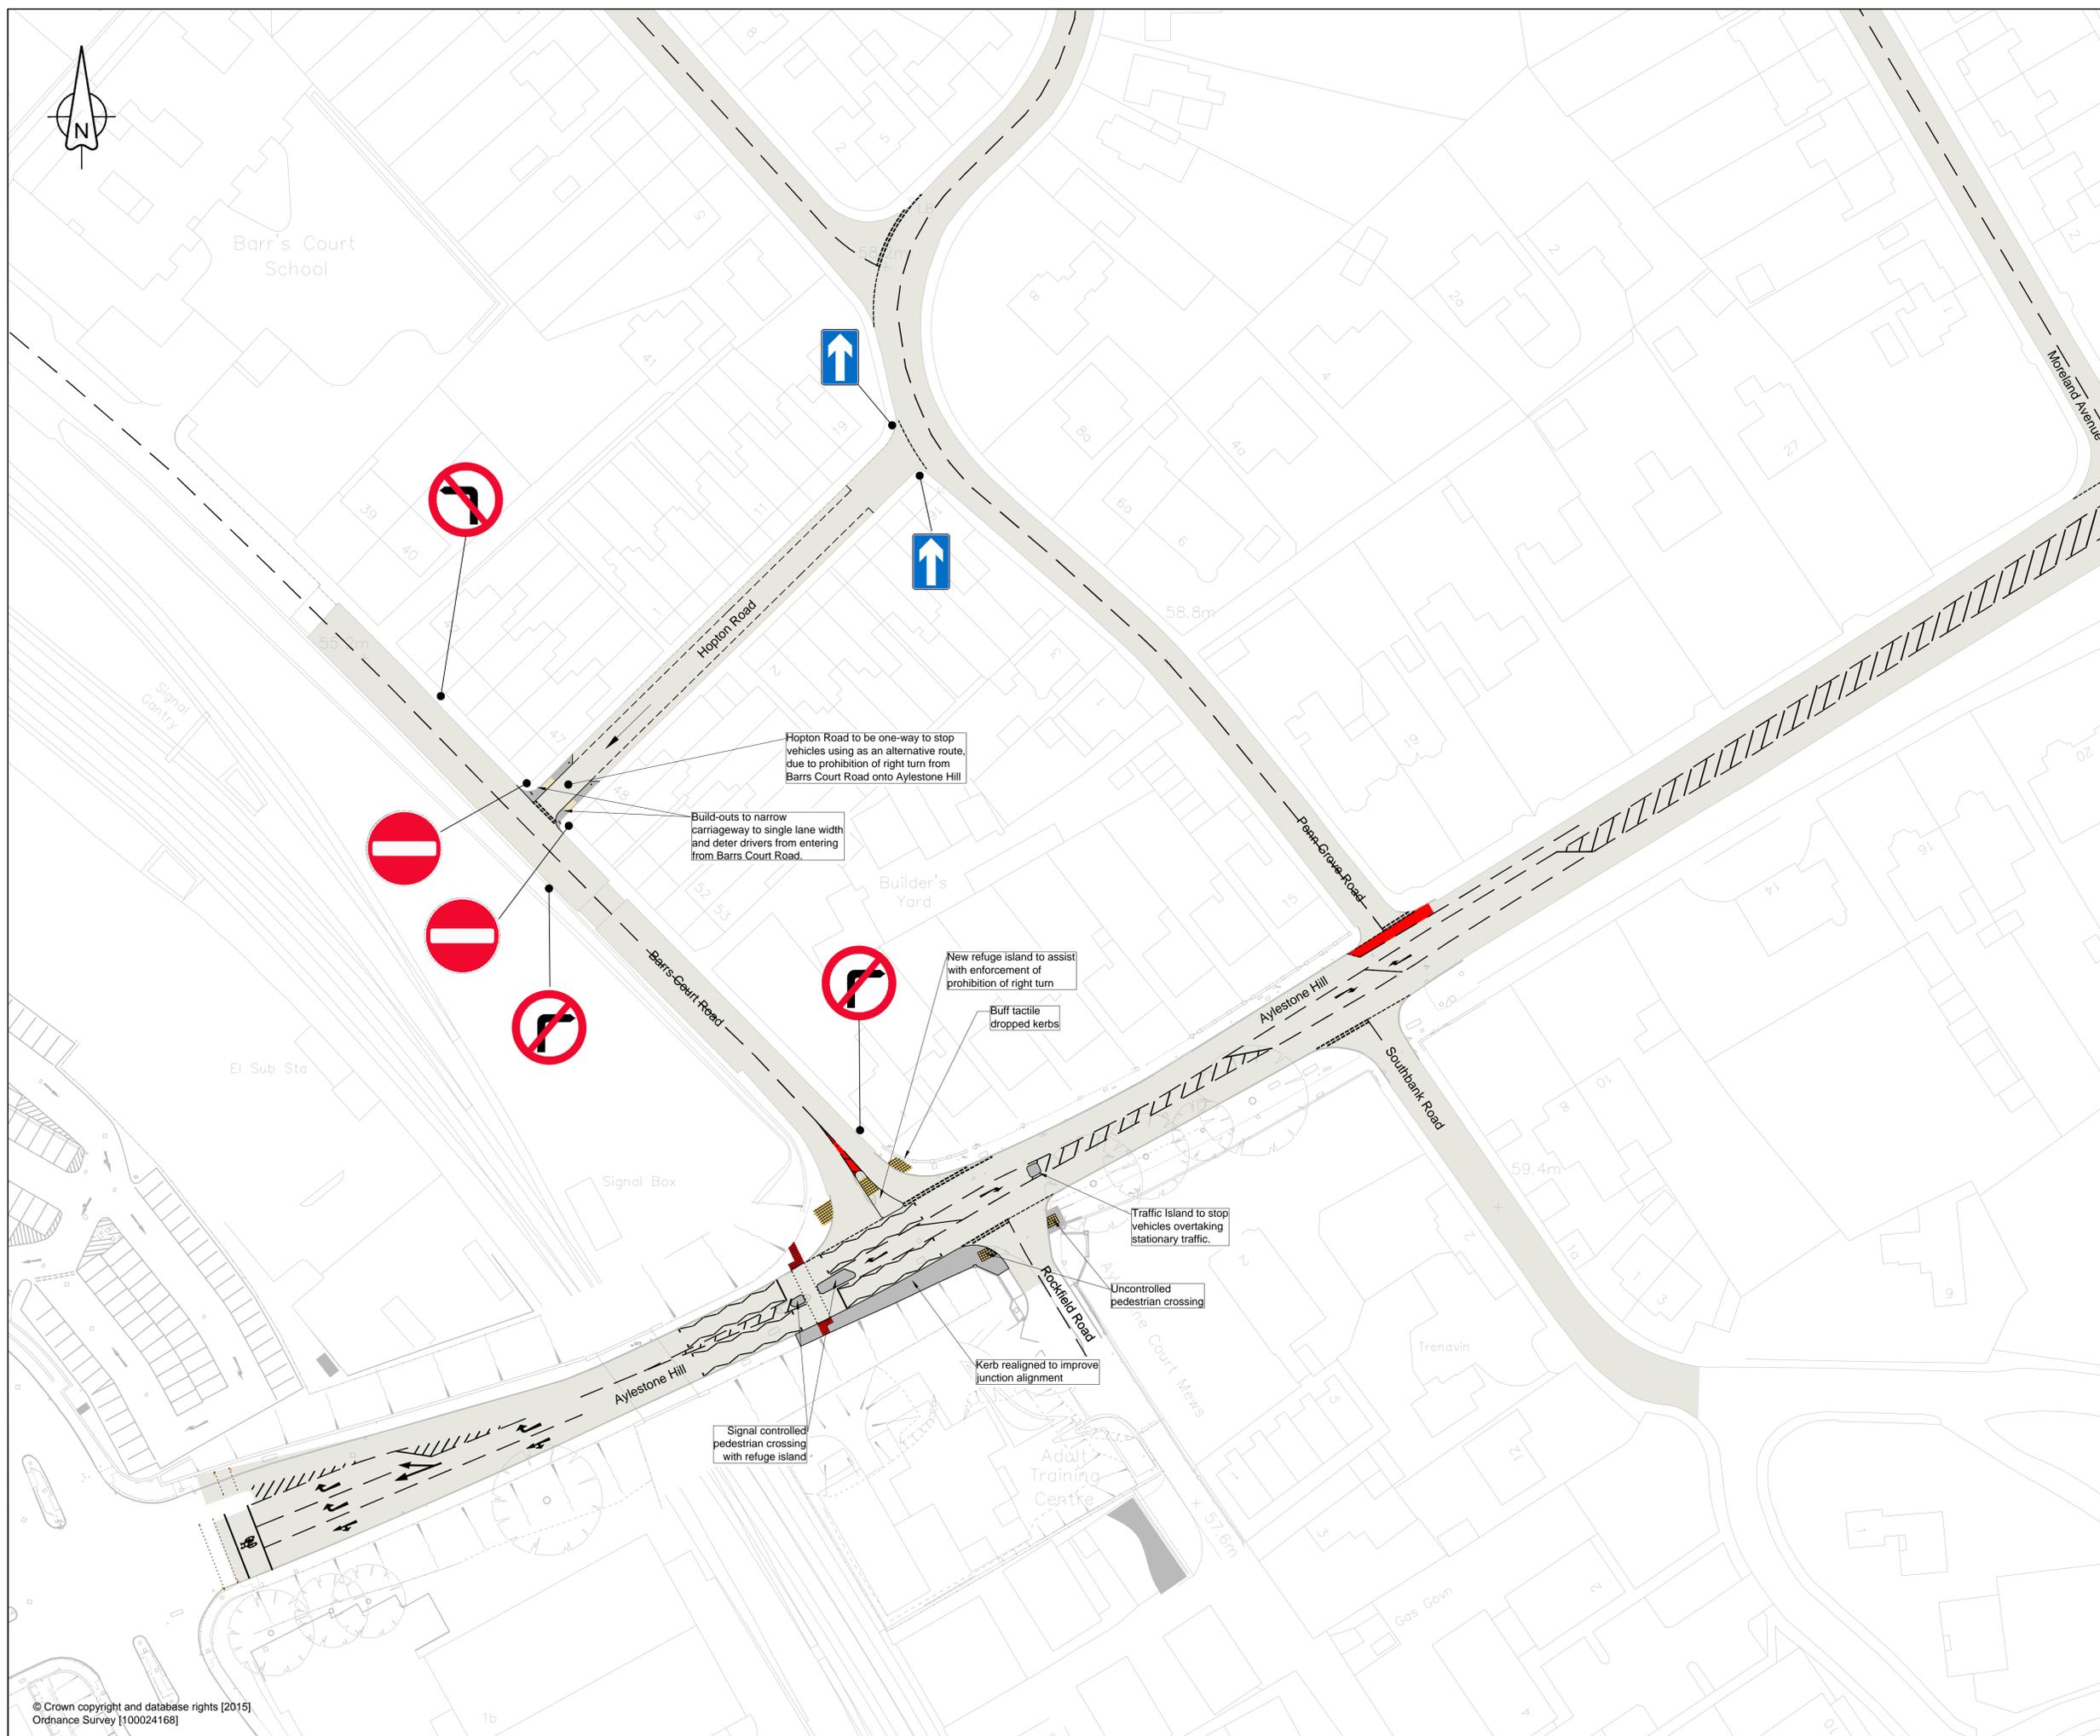

Barr's Court School

El Sub Sta

Signal Box

Adult Training Centre

1	Amendments as per report	JK	JK	22.12.16
Rev	Revision details	Chkd	Appd	Date
Drawn:	EJT			Preliminary
Design:	EJT			For comment
Chkd:	SS			For tender
Appd:	DM			For construction
Date:	10/11/16			As constructed

Balfour Beatty
Living Places

Client
G. HUGHES (BAJ(Hon), M.B.T.P.I., M.E.D.)
DIRECTOR of ECONOMIES,
COMMUNITIES and CORPORATE



Place Based Commissioning, Plough Lane, PO Box 4, Hereford, HR4 0LX

Project Name
CITY LINK ROAD, HERFORD

Drawing Title
**BARRS COURT ROAD /
AYLESTONE HILL JNCT
OPTION 2**

Original Drawing Size : A1 Dimensions : m
Scale : 1:500 Copyright © BBLP

Drawing No
MJ6002-SK-0142

Rev
1