



HEREFORDSHIRE  
COUNCIL



To: County of Herefordshire District Council

**STATEMENT PURSUANT TO SECTION 31(6) HIGHWAYS ACT 1980**

On the TWENTY FIRST day of AUGUST 1998 I wish to deposit with the County of Herefordshire District Council, being the appropriate Council, a statement accompanied by a plan delineating my property by red edging which states that the ways coloured brown on the said plan and the plan accompanying this declaration have been dedicated as highways with vehicular status, the ways coloured green on the said plan and on the plan accompanying this declaration have been dedicated as bridleways; the ways coloured purple on the said plan and on the plan accompanying this declaration have been dedicated footpaths; no other ways have been dedicated as highways over the property.

Signed



Name

I.G. CONRADI

Address

CHURCH LANE COTTAGE

ASH PERION

LEABURY

HEREFORDSHIRE

HR9 2RZ



HEREFORDSHIRE  
COUNCIL

**STATUTORY DECLARATION  
SECTION 31 (6) OF THE HIGHWAYS ACT 1980**

I (landowner) IAN GUTHRIE COMPANY DO SOLEMNLY AND SINCERELY DECLARE as follows:

1. I am and have been since (day, month, year) 29 MARCH 1994 the owner of the land known as (name of farm, etc) CHURCH LANE COTTAGE ASHPERTON more particularly delineated on the plan accompanying this declaration and thereon edged red.

2. On the (day) 21 day of (month, year) AUGUST 1998 I (or my predecessor in title (name) ) deposited with the County of Herefordshire District Council, being the appropriate Council, a statement accompanied by a plan delineating my property by red edging which stated that the ways coloured brown on the said plan and on the plan accompanying this declaration had been dedicated as highways with vehicular status, the ways coloured green on the said plan and on the plan accompanying this declaration had been dedicated as bridleways; the ways coloured purple on the said plan and on the plan accompanying this declaration had been dedicated as footpaths; no other ways had been dedicated as highways over my property.

~~3.\* On the (day) day of (month, year) I (or my predecessor in title (name) ) deposited with the County of Herefordshire District Council, being the appropriate Council, a statutory declaration dated (day, month, year) stating that no additional ways (other than those coloured brown on the plan accompanying this declaration) had been dedicated as (highways with vehicular status) (bridleways) (footpaths) since the deposit of the Statement referred to in 2 above.~~

~~4.\*\* No additional ways have been dedicated over the land edged red on the plan accompanying this declaration since the statement dated (day, month, year) referred to in 2 above (since the date of the statutory declaration referred to in 3 above) (other than those (highways with vehicular status) (bridleways) (footpaths) coloured purple on the plan accompanying this declaration).~~

\* Delete paragraph 3 if submitting Statement and Statutory Declaration, of Section 31(6) Highways Act 1980 at the same time.

\*\* Delete paragraph 4 if this is the first Statement and Statutory Declaration, of Section 31(6) Highways Act 1980.


AND I MAKE this solemn declaration on the (day) TWENTY FIRST day of (month, year) AUGUST 1998 conscientiously believing it to be true and by virtue of the Statutory Declarations Act 1835.

Declared at (address) Worcester Road Ledbury HR8 1PN Signature of landowner

Before me (Commissioner for Oaths or a Justice of the Peace or Solicitor)

PROPOSED

*This is the plan referred to in the declaration of Ian Guthrie made known before me this 21st August 1997*

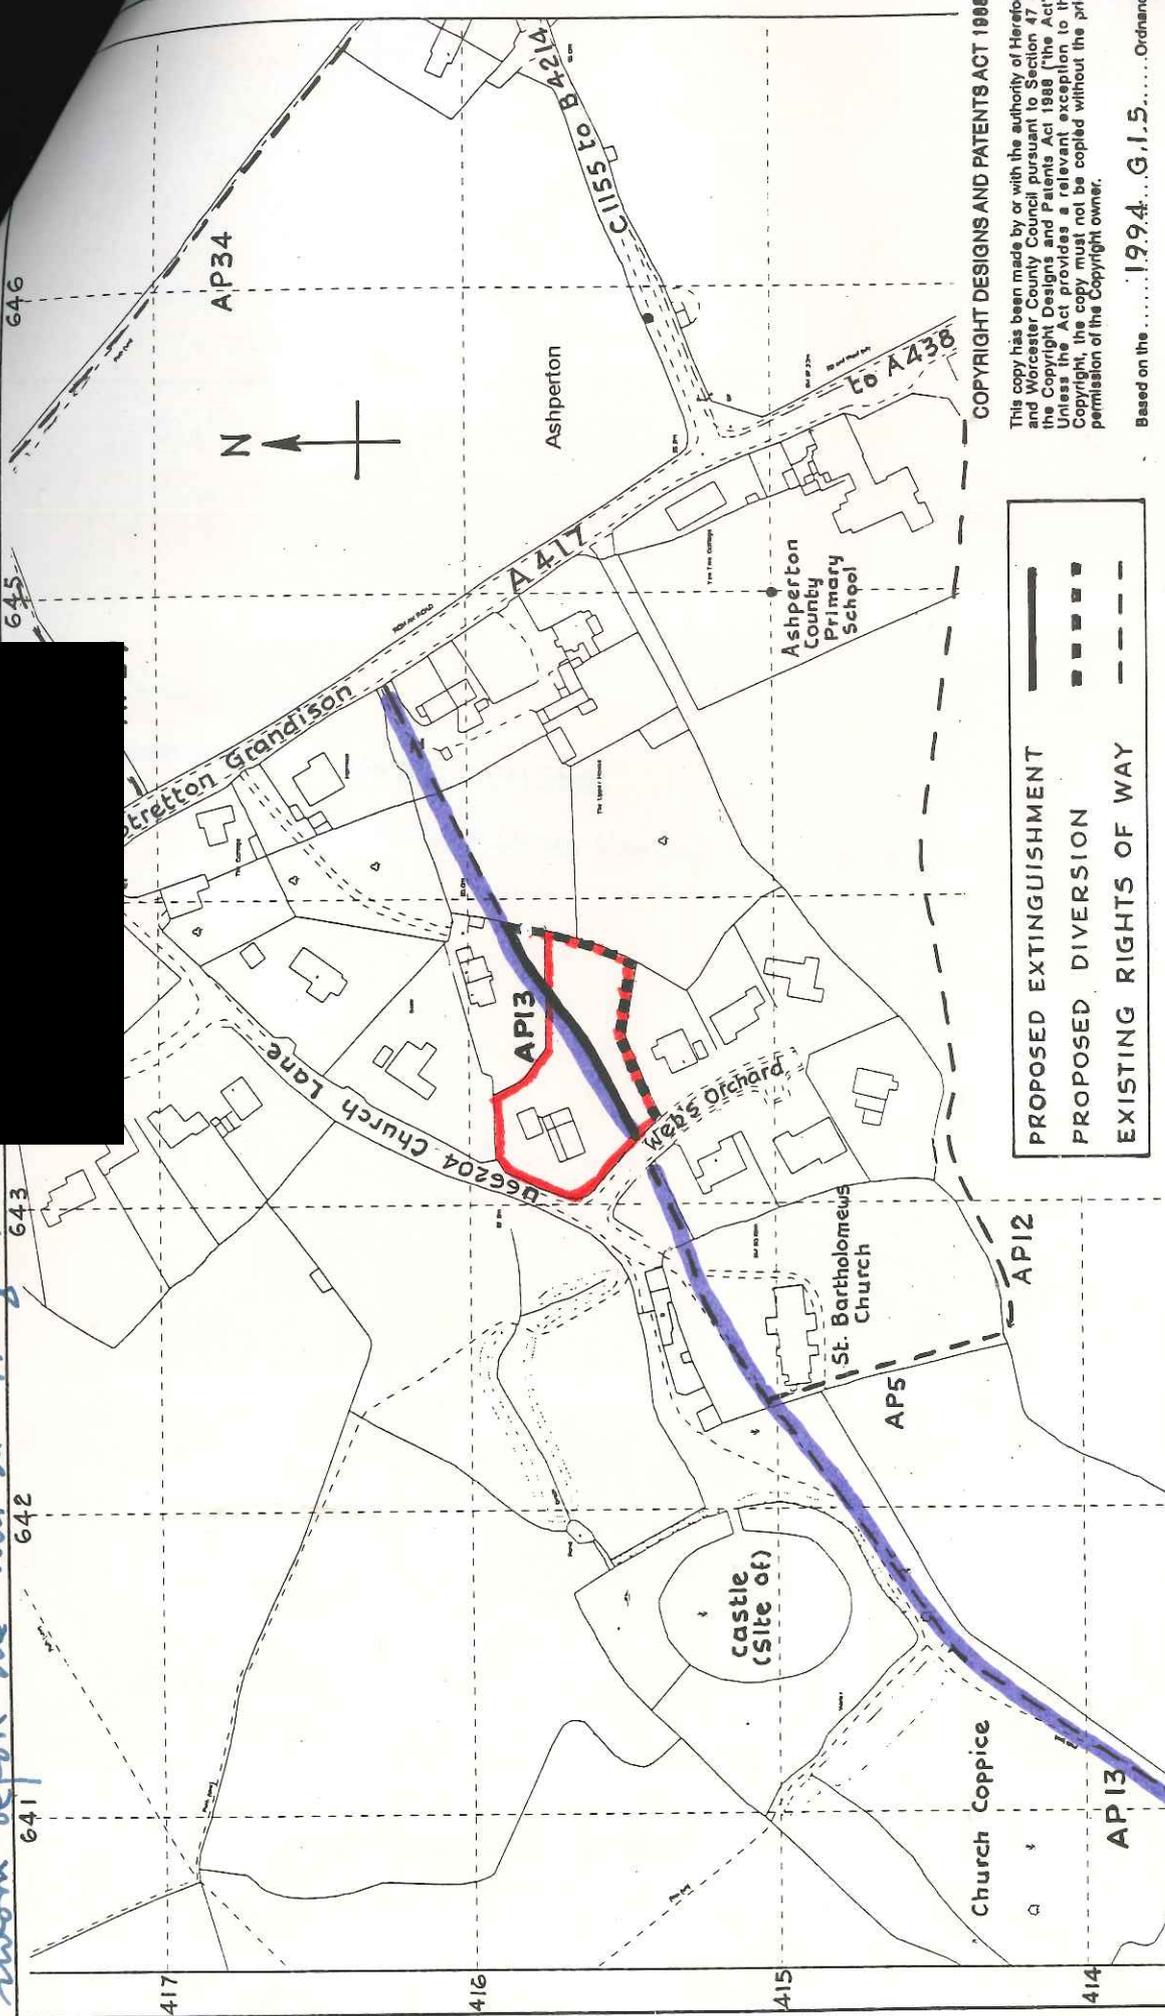

**COPYRIGHT DESIGNS AND PATENTS ACT 1988**  
 This copy has been made by or with the authority of Hereford and Worcester County Council pursuant to Section 47 of the Copyright Designs and Patents Act 1988 ("the Act"). Unless the Act provides a relevant exception to the Copyright, the copy must not be copied without the prior permission of the Copyright owner.  
 Based on the ..... 1994 G.I.5 ..... Ordnance

Survey ..... J. 25.00 ..... map with the permission of the controller of H.M. Stationery Office Crown Copyright Reserved. Licence No. LA07666X.

<b>HEREFORD &amp; WORCESTER COUNTY COUNCIL</b> DISTRICT OF MALVERN HILLS PARISH OF ASHPERTON PROPOSED DIVERSION OF FOOTPATH No 13 (PART)		SURVEYED DRAWN CHECKED	DATE	SCALE 1:2500 DRG.No. 13 - 13	DR. MARTYN HEYES DIRECTOR OF ENVIRONMENTAL SERVICES COUNTY HALL, SPETCHLEY ROAD, WORCESTER, WR5 2NP
			DATE 8-1-97		