


0 100

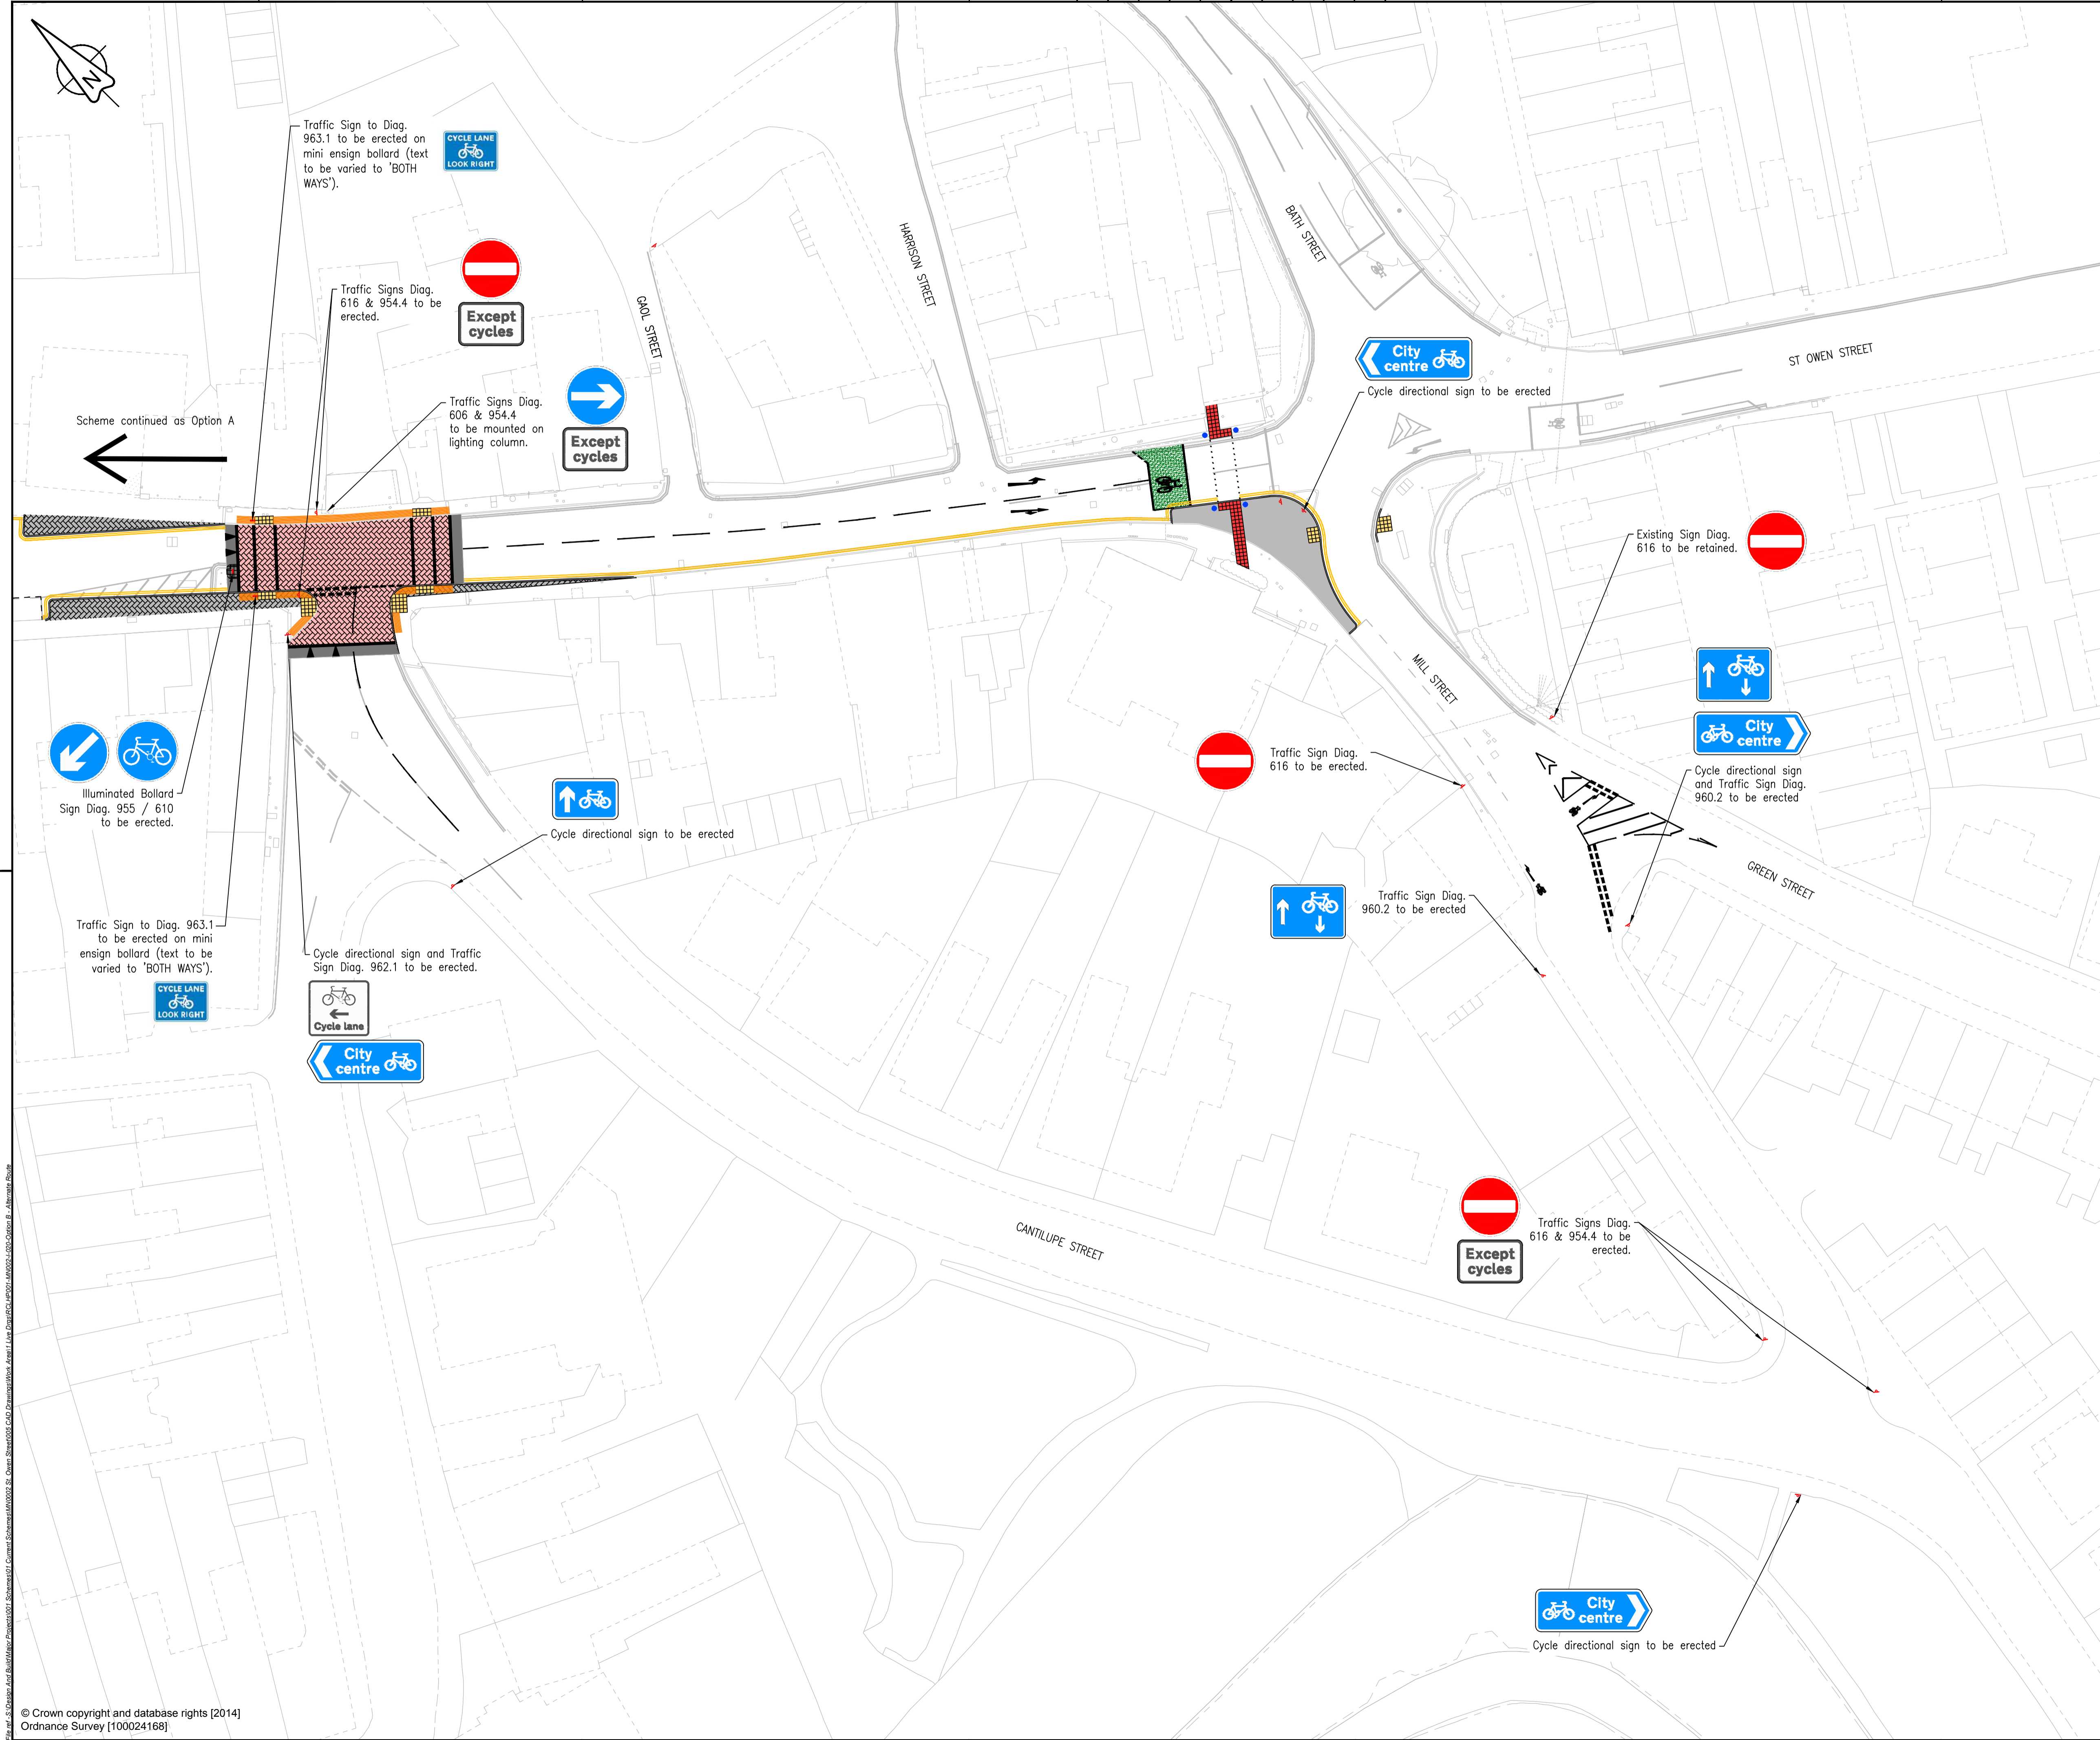

Scheme continued as Option A

Traffic Sign to Diag. 963.1 to be erected on mini ensign bollard (text to be varied to 'BOTH WAYS').

Traffic Signs Diag. 616 & 954.4 to be erected.

Traffic Signs Diag. 606 & 954.4 to be mounted on lighting column.

Illuminated Bollard Sign Diag. 955 / 610 to be erected.

Traffic Sign to Diag. 963.1 to be erected on mini ensign bollard (text to be varied to 'BOTH WAYS').

Cycle directional sign and Traffic Sign Diag. 962.1 to be erected.

Traffic Sign Diag. 616 to be erected.

Traffic Sign Diag. 960.2 to be erected.

Existing Sign Diag. 616 to be retained.

Cycle directional sign and Traffic Sign Diag. 960.2 to be erected.

Traffic Signs Diag. 616 & 954.4 to be erected.


Cycle directional sign to be erected

Rev	Revision details	Chkd	Appd	Date
-	-	-	-	-
Drawn:	JB			Preliminary
Design:	JB/JF			For comment
Chkd:	JF			For tender
Appd:	JF			For construction
Date:	07-07-17			As constructed
				-

Balfour Beatty

Living Places

Client
G. HUGHES B.A. (Hons), M.Sc., Ph.D., M.B.E.,
 DIRECTOR OF ECONOMIES,
 COMMUNITIES and CORPORATE



Place Based Commissioning, Plough Lane, PO Box 4, Hereford, HR4 0LX.

Project Name
St. Owen Street

Drawing Title
Option B

Original Drawing Size : A1	Dimensions : m
Scale : NTS	Copyright © BBLP

Drawing No RCLHP001-MN002-I-020	Rev --
---	-----------